
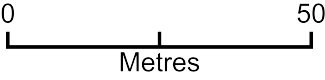


BRITISH MUSEUM, WC1B 3PD

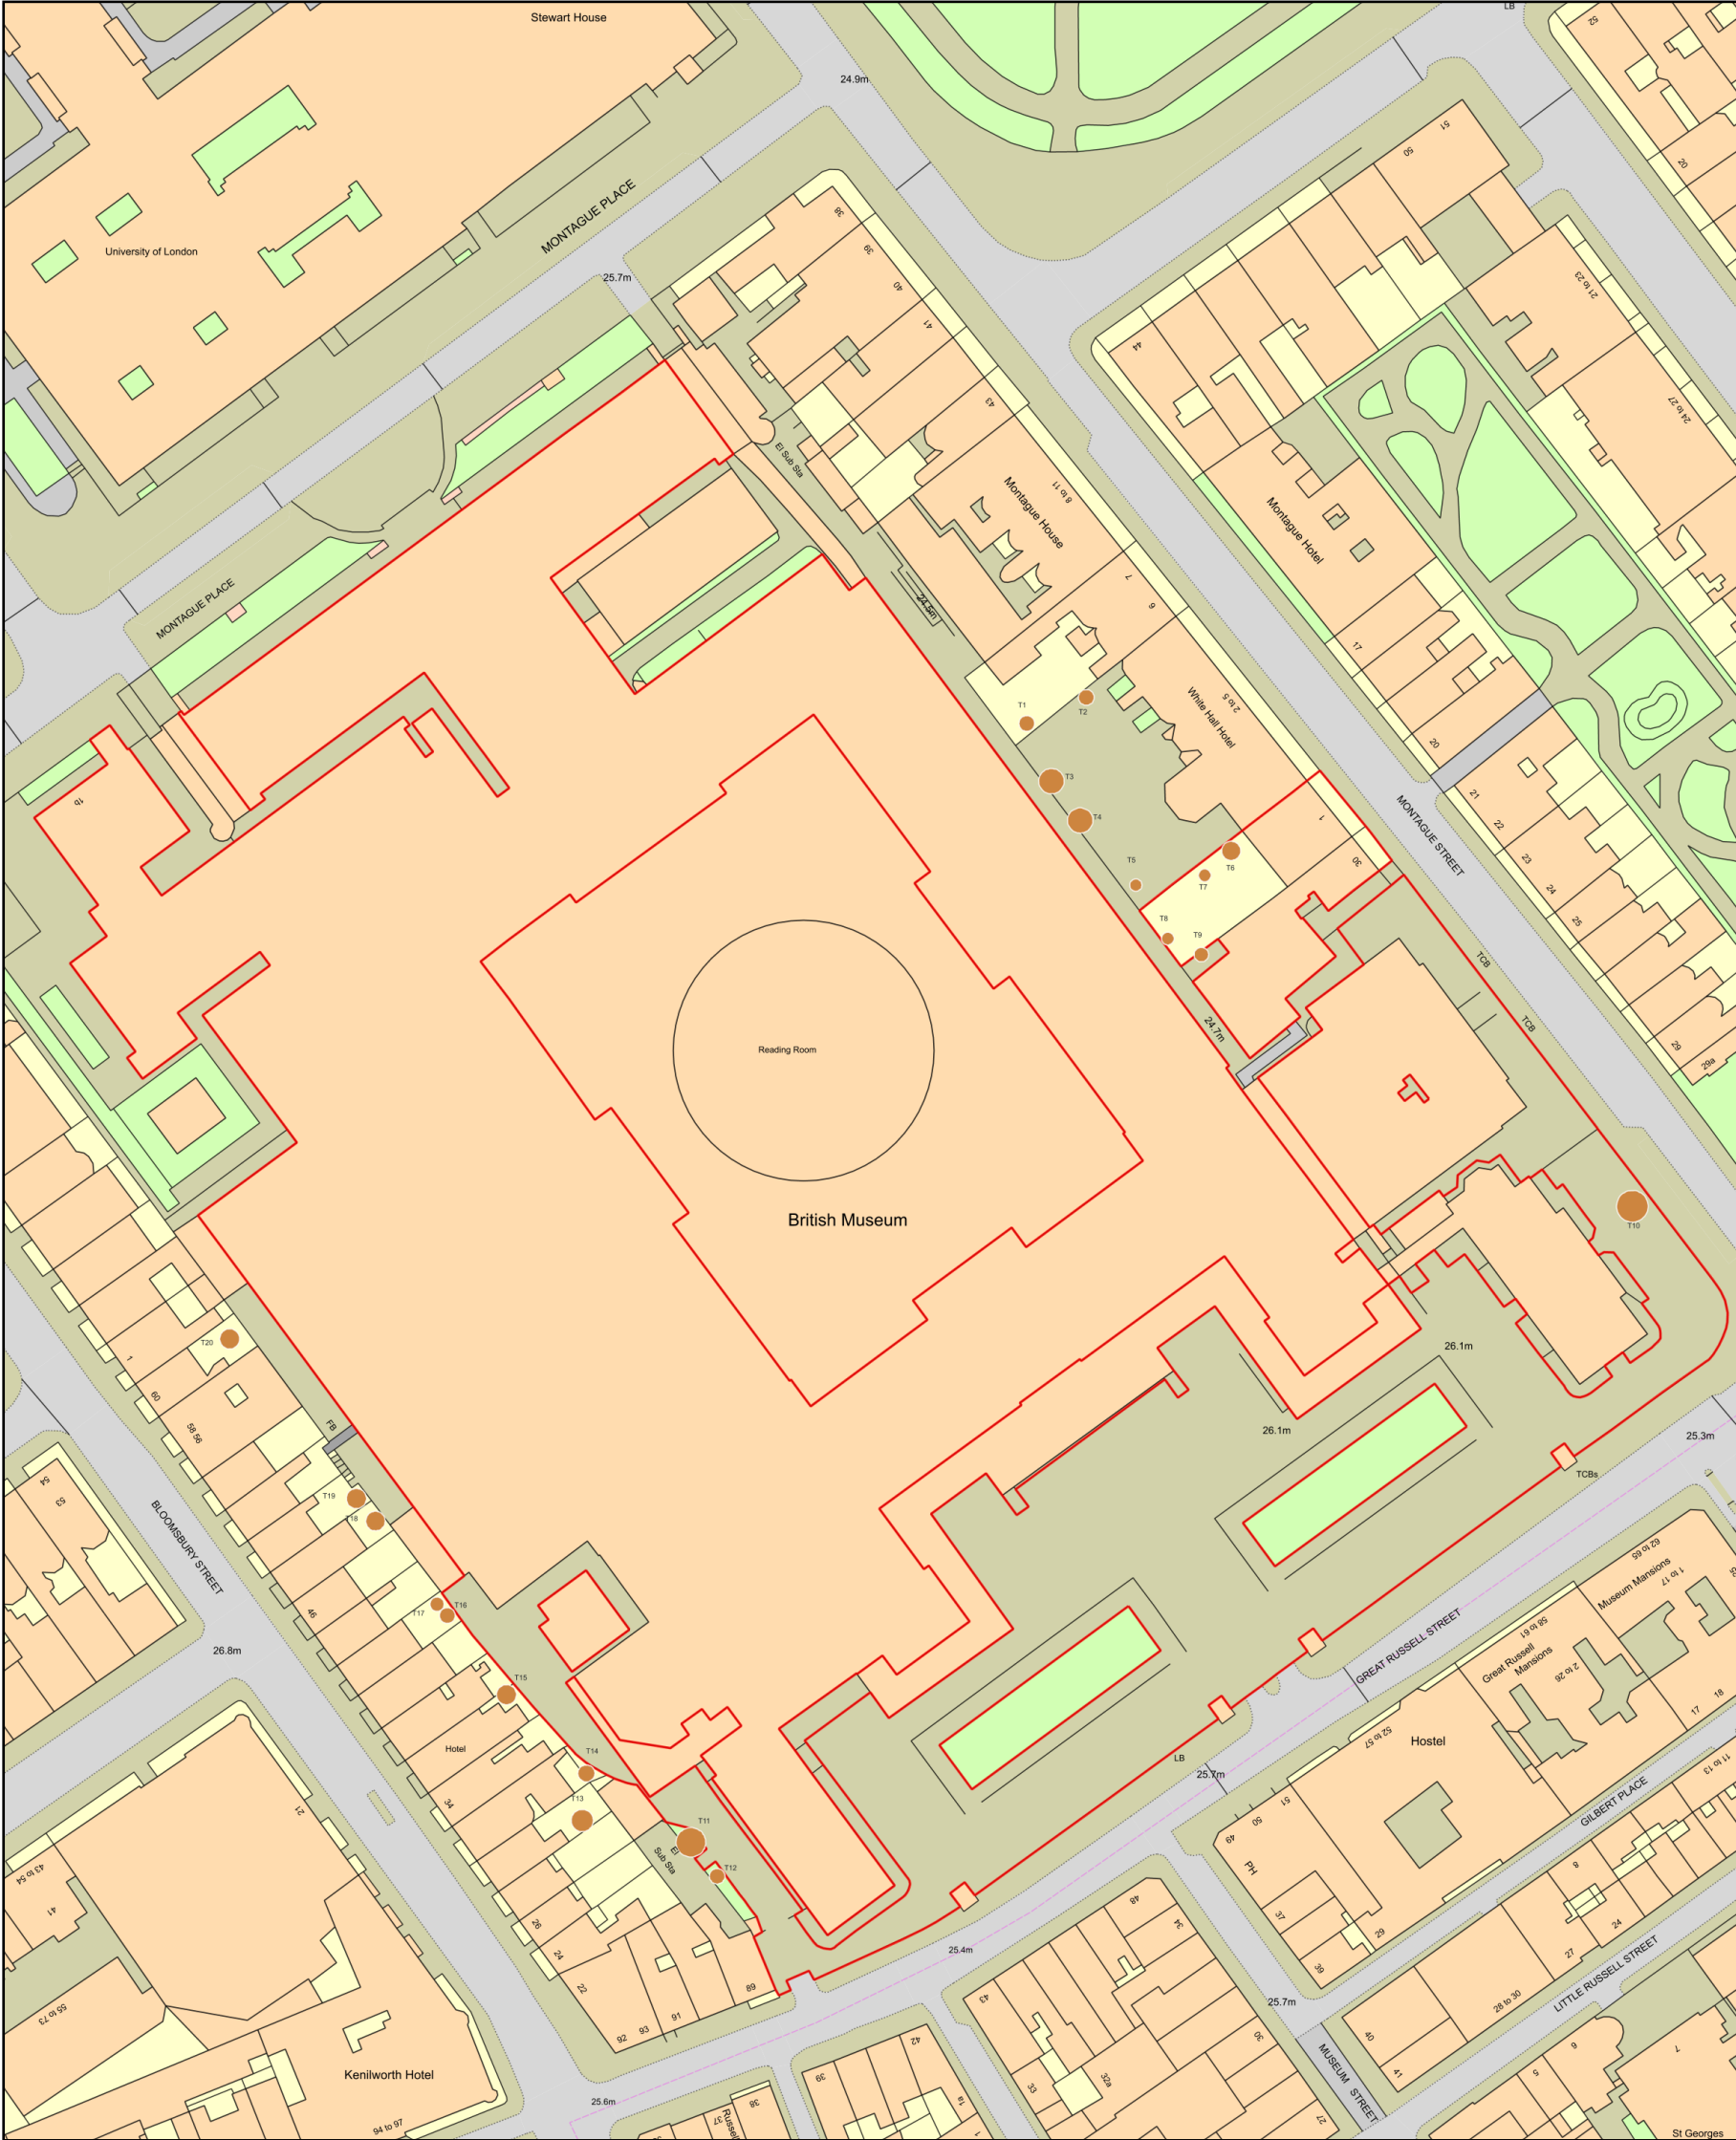

Plan Produced for: **TOTAL SUPPORT SERVICES**
Date Produced: 12 Aug 2020
Plan Reference Number: TQRQM20225082255701
Scale: 1:1250 @ A3