



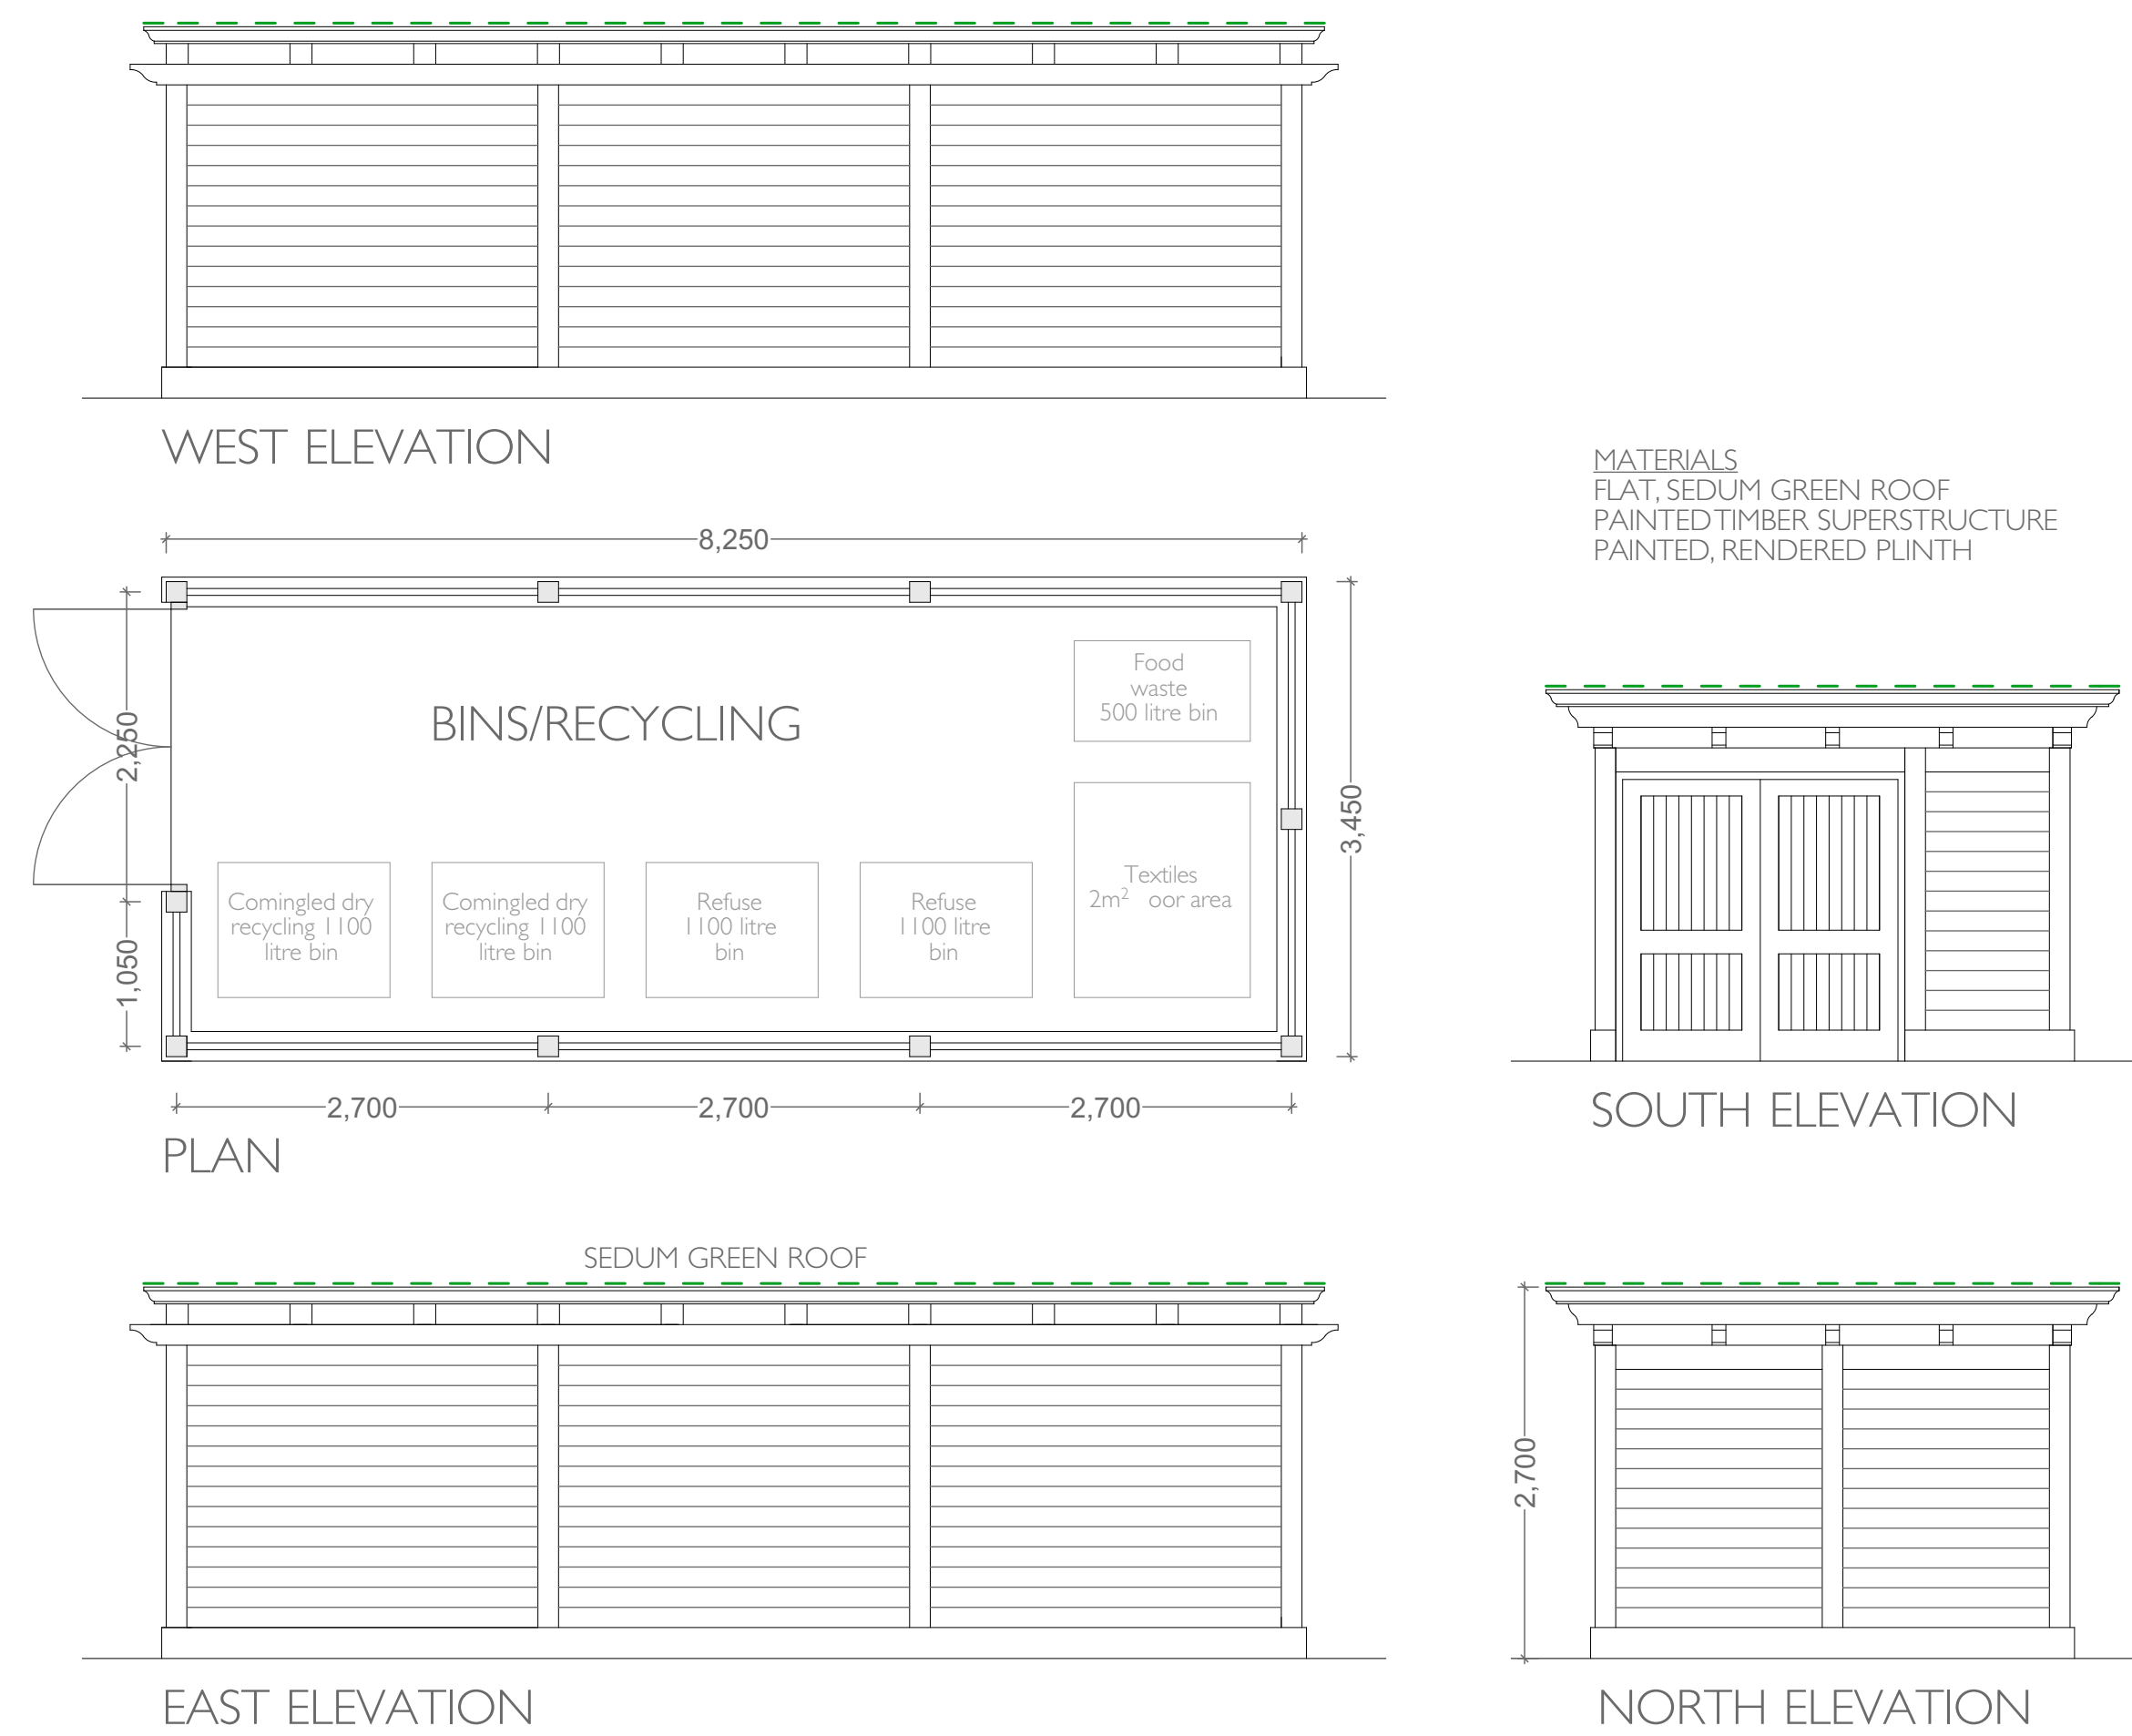

BINS AND RECYCLING STORE 1:50

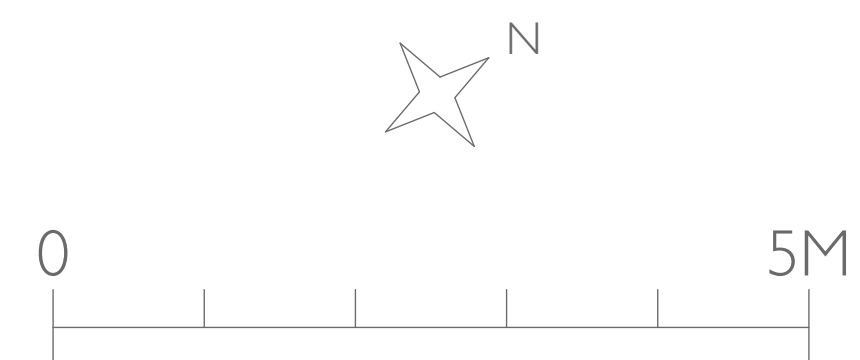

PLANNING

DOMVS
LONDON

WWW.DOMVSLONDON.COM


PROJECT:
AVENUE GARDENS

TITLE:
BINS AND RECYCLING STORE


Date: APRIL 2022

Scale: 1:50 @ A1 Drawn: SDK

DRAWING NUMBER: 208-259

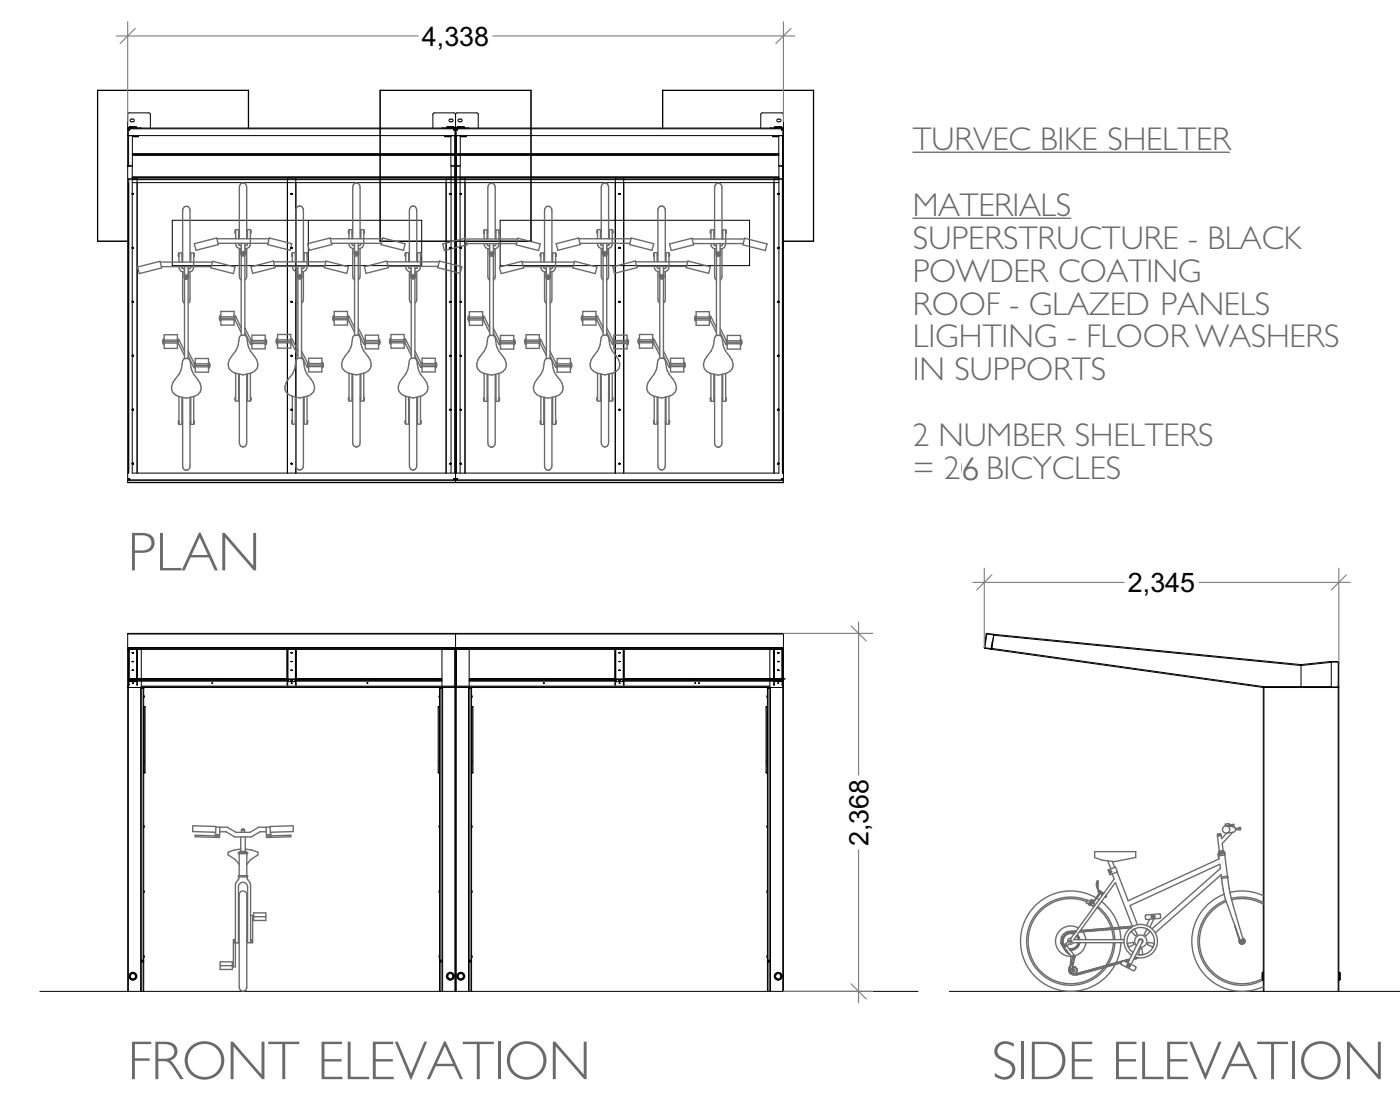

BICYCLE STORAGE 1:50

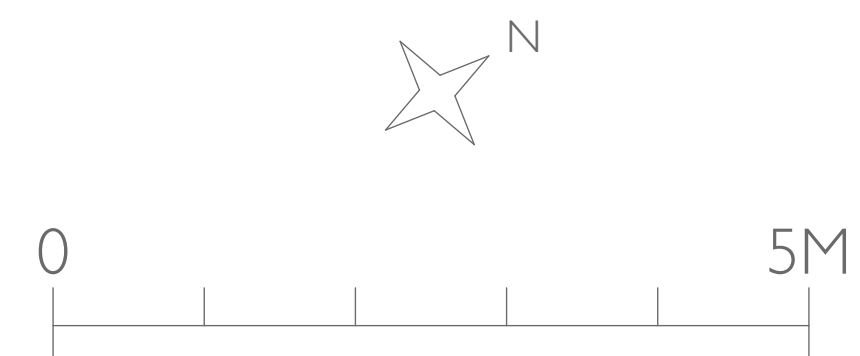

PLANNING

DOMVS
LONDON

WWW.DOMVSLONDON.COM

PROJECT:
AVENUE GARDENS

TITLE:
BICYCLE STORAGE

Date: APRIL 2022

Scale: 1:50 @ A1 Drawn: SDK

DRAWING NUMBER: 208-260