


52 Avenue Road

Landscaping Layout & Material Schedule

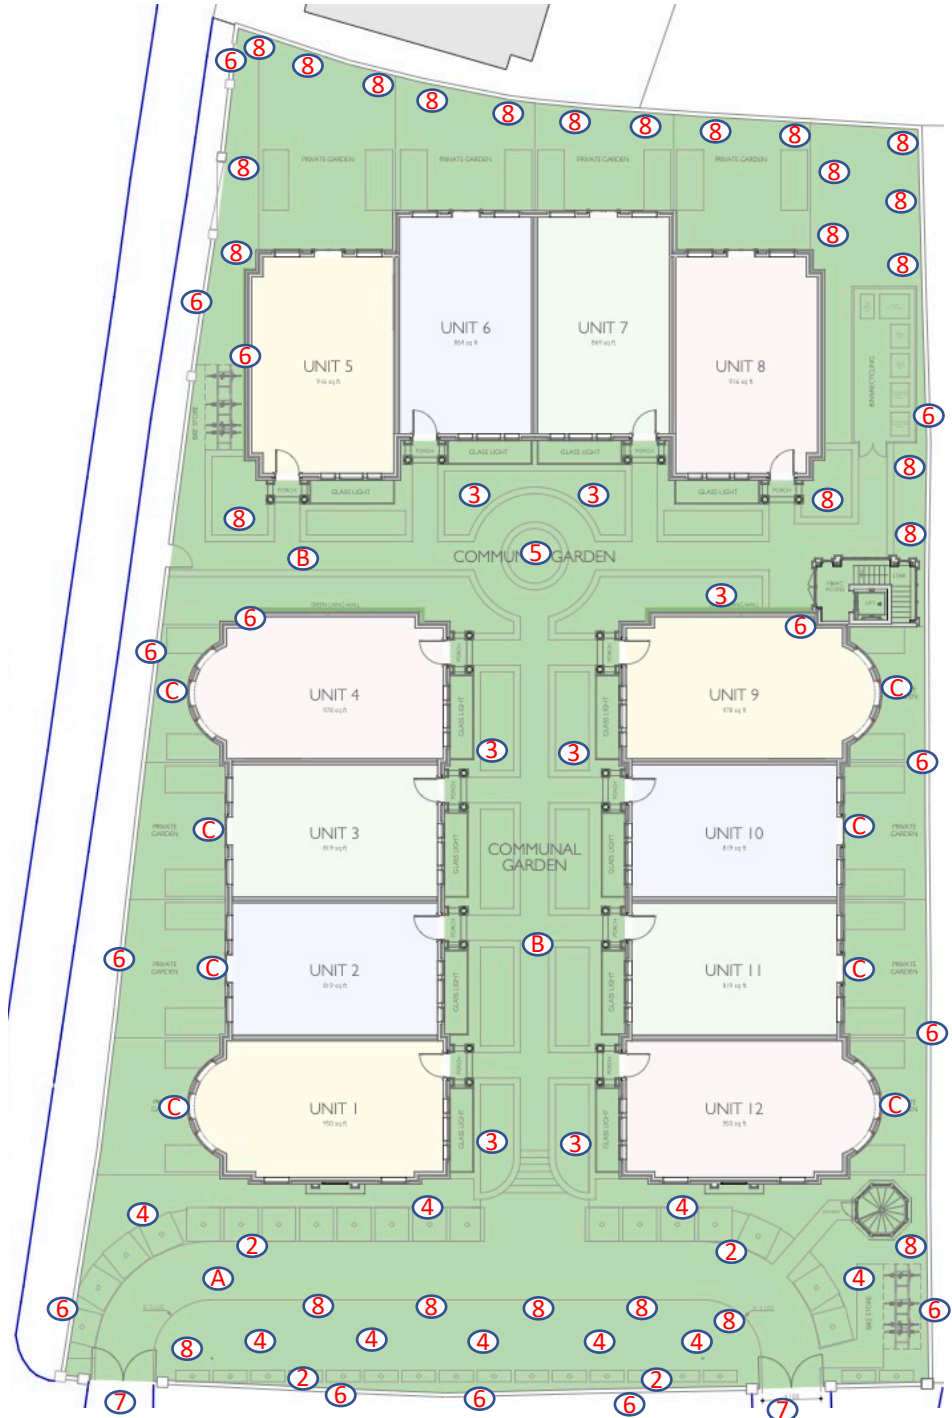

DETAIL #	DESCRIPTION	IMAGE
A	DRIVEWAY / TUMBLED LIMESTONE SETTS - FANNED PATTERN (FOR PATTERN REFERENCE ONLY - ACTUAL MATERIAL LOOK AND FEEL PER 1B/1C)	
1	PATHWAYS - TUMBLED LIMESTONE SETS	
C	PRIVATE RESIDENCE PATIOS - TUMBLED LIMESTONE SETS	
2	PLEACHED HORNBEAMS (CARPINUS BETULUS) APPROX 3.5-4M HIGH WITH 600MM HIGH SOLID CUSHIONS OF 'EUONXIMUS JAPONICUS' BELOW.	
3	BEDS OF 1.5-1.75M HIGH MATURE 'ANNABELLE HYDRANGEA' BORDERED BY 600MM HIGH 'EUONXIMUS JAPONICUS' HEDGING	

DETAIL #	DESCRIPTION	IMAGE
4	EVERGREEN SHRUBS/GROUNDCOVER TBA - EVERGREEN GROUND COVER OR SIMILAR - EG. 'ASARUM EUROPAEUM' (SUBJECT TO AVAILABILITY)	
5	SINGLE ORNAMENTAL MULTISTEM 'PARROTIA PERSICA' UMBRELLA TREE (4-5M IN HEIGHT)	
6	BORDERS COVERED IN INDIGENOUS IVY PRE-GROWN PANELS - 'HEDERA HELIX 'ENGLISH IVY''	
7	OAK PANELLED SLIDING DOUBLE GATES / STUCCO WHITE GATE COLUMNS / SEE ARCHITECTS DIMS/SPEC FOR GATE - PAINTED DARK GREY - (RAL COLOR - LICK.COM / GREY 08 VELVET-SOFT CHARCOAL GREY)	

8	MIXTURE OF SEMI MATURE INDIGENOUS SPECIES PER SITE CONDITIONS (APPROX. 26 EXAMPLES) FINAL SPECIES SUBJECT TO BEST IN CLASS AVAILABILITY - SAKURA/ CARPINUS SAPINDACEAE	
---	--	--