


TWMH0801
 CL: 46.29
 IL: 40.07

Surface water manhole contains a Hydrobrake to restrict the discharge rate to 4.10l/s

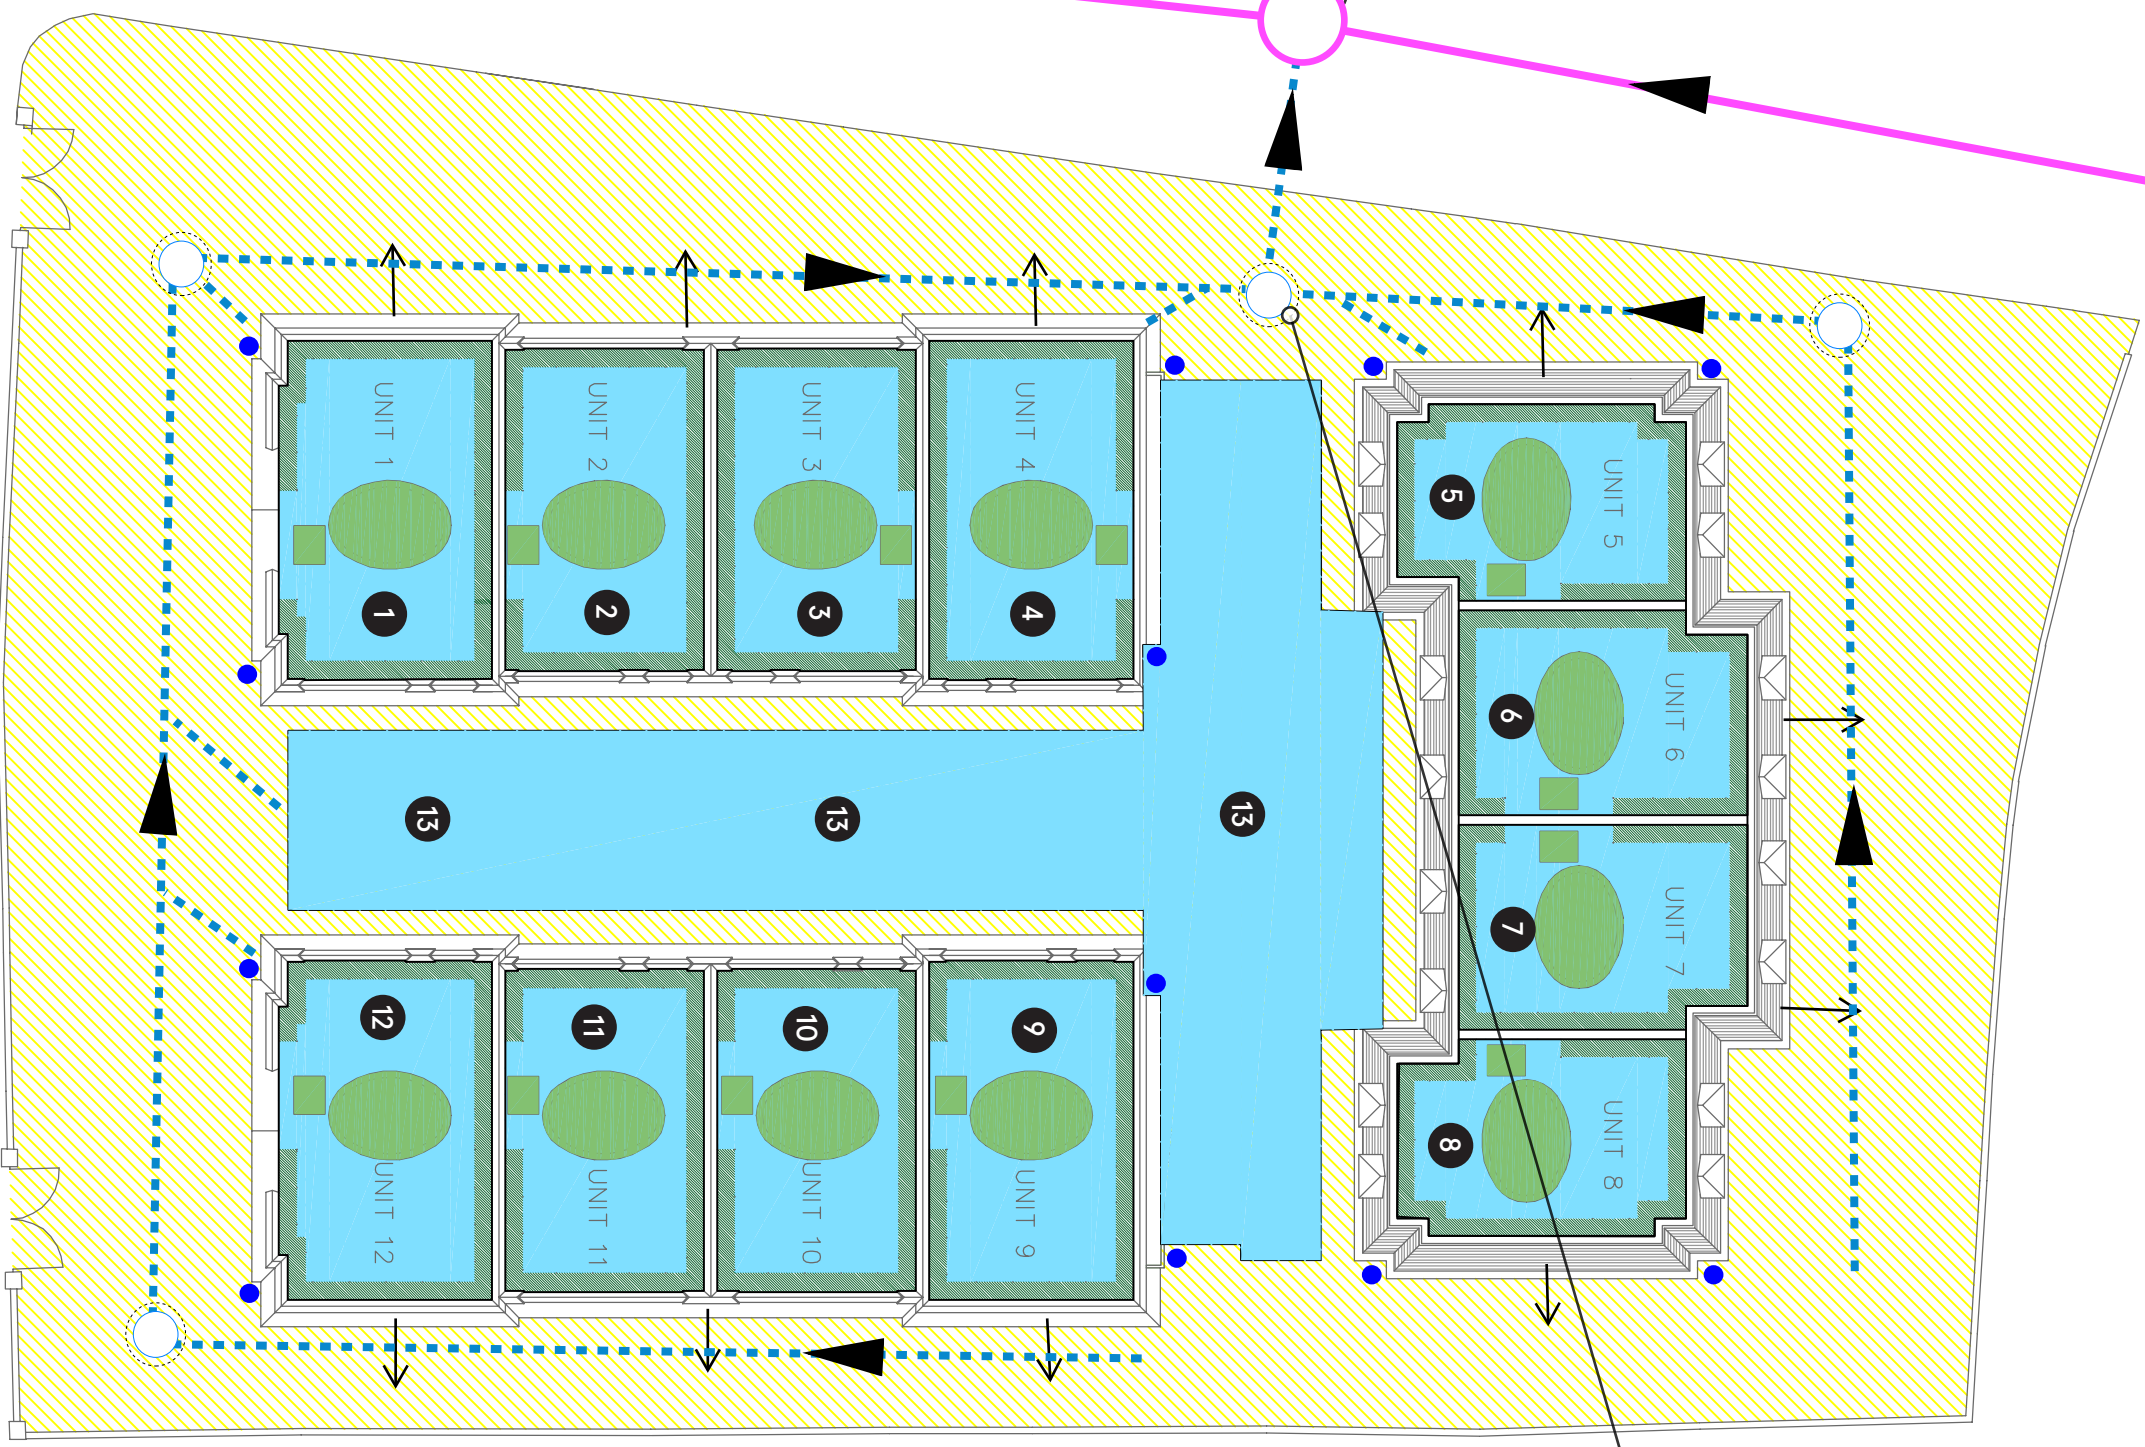

- 1 Unit 1 Blue roof
- 2 Unit 2 Blue roof
- 3 Unit 3 Blue roof
- 4 Unit 4 Blue roof
- 5 Unit 5 Blue roof
- 6 Unit 6 Blue roof
- 7 Unit 7 Blue roof
- 8 Unit 8 Blue roof
- 9 Unit 9 Blue roof
- 10 Unit 10 Blue roof
- 11 Unit 11 Blue roof
- 12 Unit 12 Blue roof
- 13 Above basement Blue roof

- Water butts
 - Blue/ blue-green roof
 - Permeable paving
 - Proposed soft landscape
 - Proposed green roofs
 - Proposed surface water pipe
 - Existing public sewer
 - Proposed surface water manhole
 - Existing Thames Water manhole
- Permeable paving extent to be confirmed with landscape architect.
 - Rain garden design to be confirmed with landscape architect.
 - Proposed levels to be confirmed with landscape architect.

Job 52-54 Avenue Road
 Title Preliminary surface water drainage strategy
 Job No. 2673
 Sheet SKC100
 Date 06/10/2022
 Eng: NT
 Rev. P2

