



0 1 2 3 4 5

VISUAL SCALE (m) 1:100

NOTE:
ALL DIMENSIONS MUST BE CHECKED ON SITE AND NOT SCALED FROM
THIS DRAWING.
FOR USE IN PRECISE NAMED LOCATION ONLY. COPYRIGHT RESERVED.

SITE KEY PLAN

UTOPIA VILLAGE, LONDON

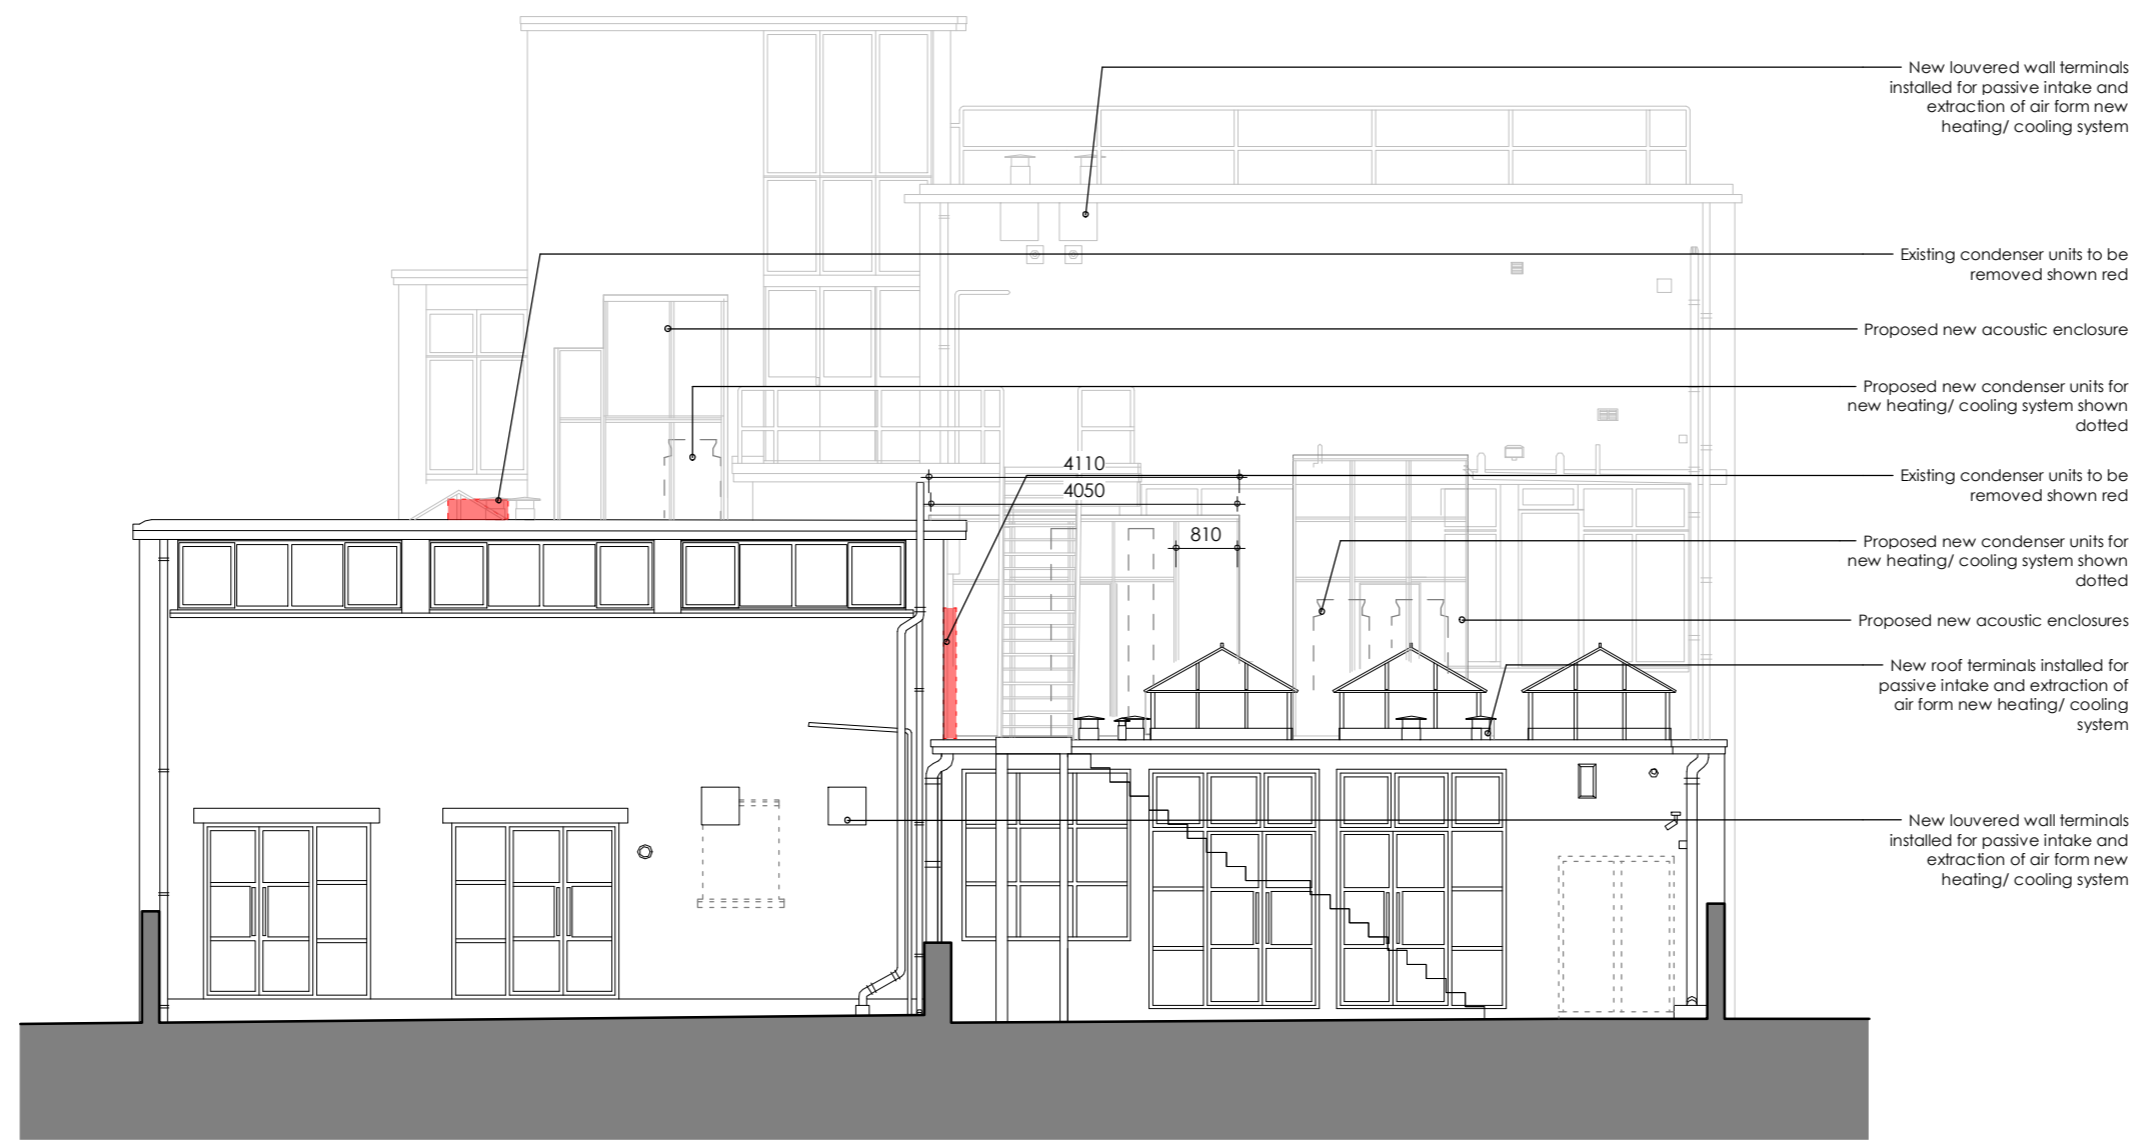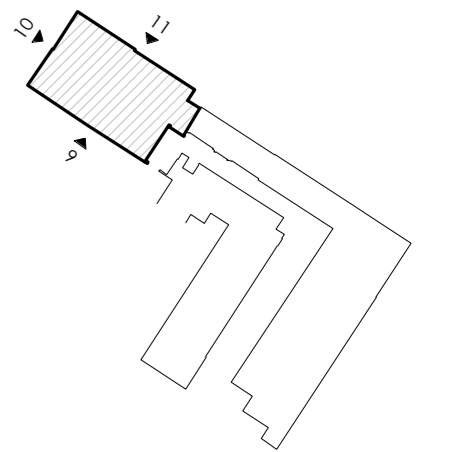

- New louvered wall terminals installed for passive intake and extraction of air from new heating/ cooling system
- Existing condenser units to be removed shown red
- Proposed new acoustic enclosure
- Proposed new condenser units for new heating/ cooling system shown dotted
- Existing condenser units to be removed shown red
- Proposed new condenser units for new heating/ cooling system shown dotted
- Proposed new acoustic enclosures
- New roof terminals installed for passive intake and extraction of air from new heating/ cooling system
- New louvered wall terminals installed for passive intake and extraction of air from new heating/ cooling system

revision date description status

PLANNING

project title
UTOPIA VILLAGE, PRIMROSE HILL,
LONDON

drawing title
ELEVATION AS PROPOSED (REF.10)

first issued drawn scale @ A2
05/10/22 JC 1:100

job/drawing no/revision
19094 - PE4052 -

The Studio, 70 Church Road, Wheatley, Oxford, OX33 1LZ
01865 873936 | info@andersonorr.com | www.andersonorr.com

