


REV.	DATE	REVISION NOTES:
A	2022.04.11	FIRST FLOOR EXTENSION ALTERED
B	2022.05.04	FIRST FLOOR EXTENSION ALTERED
C	2022.06.09	FIRST FLOOR ALTERED
D	2022.09.30	FIRST FLOOR EXTENSION ALTERED

KEY

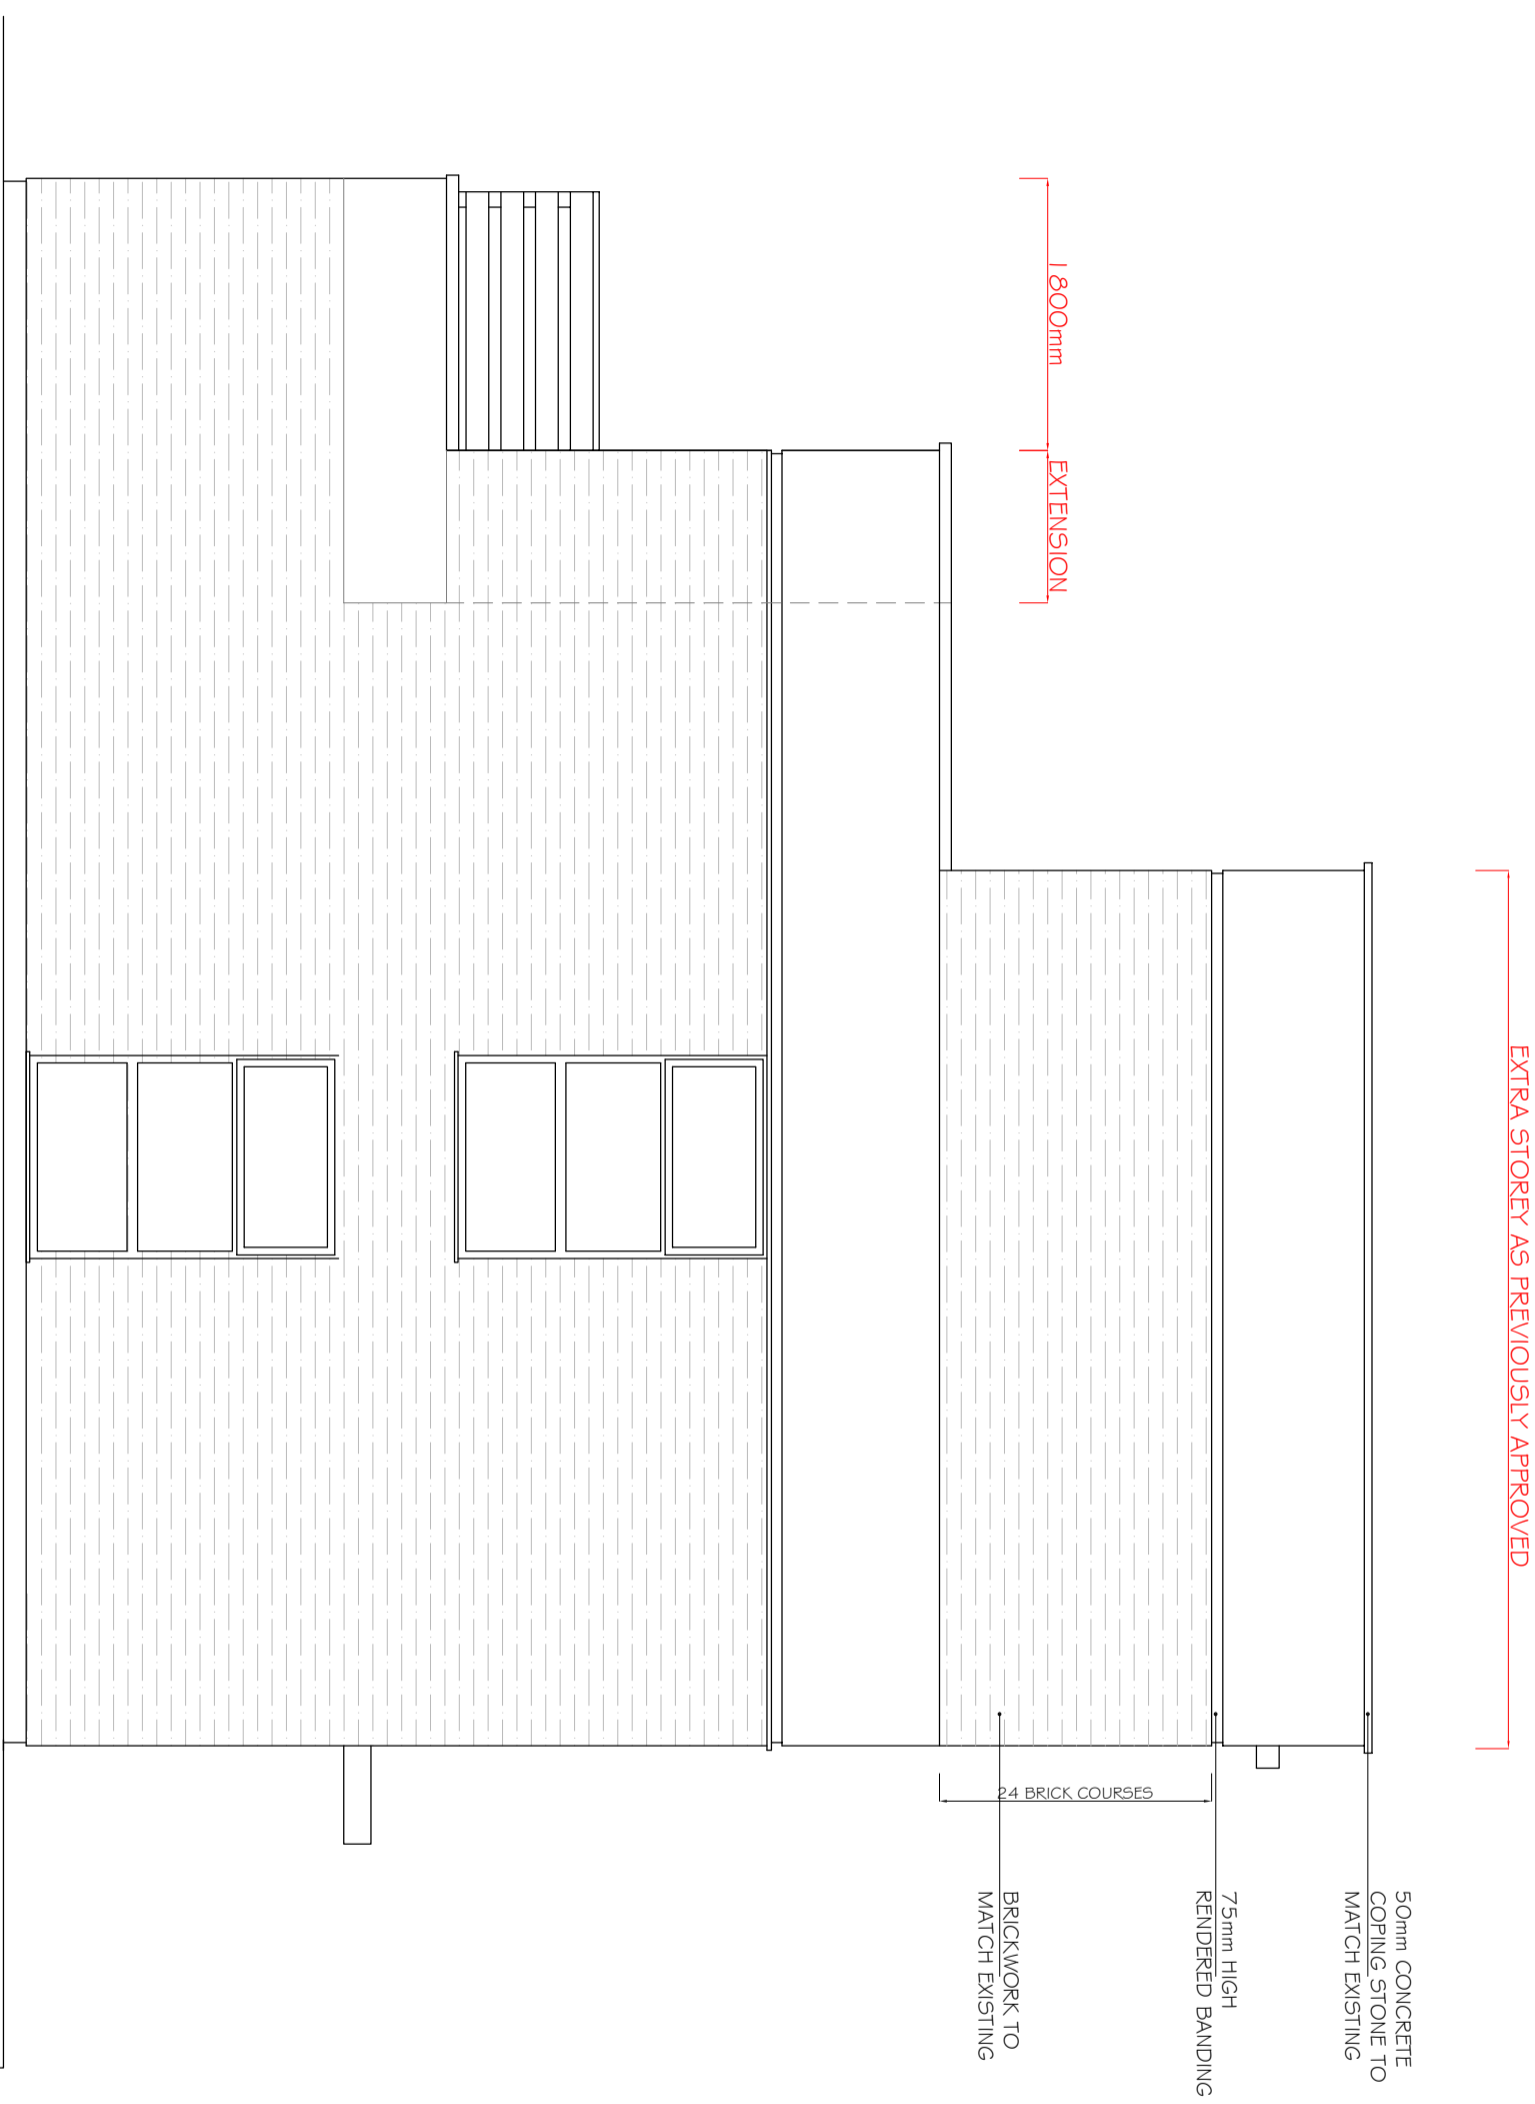

NOTES

- Do not scale from this drawing.
- Check all dimensions and levels by the contractor and inform us in the event of any discrepancy.
- Report all drawing errors, omissions and discrepancies to the architect/designer.

**KASIA WHITFIELD DESIGN**

KASIAWHITFIELD@GMAIL.COM  
T. 0203 7918888  
M. 07989203583

JOB 19 HAWTREY ROAD

LONDON NW3 3SS

TITLE PROPOSED SIDE ELEVATION (EAST)

DATE	SCALE	STATUS
2021.11.23	1:50@A3	PLANNING

PROJECT NO.	DRAWING NO.	REVISION
HR19.4	PP5	D