



LONG SECTION
AS PROPOSED
FROM WINDMILL HILL TO FROGNAL LOOKING SOUTH-EAST

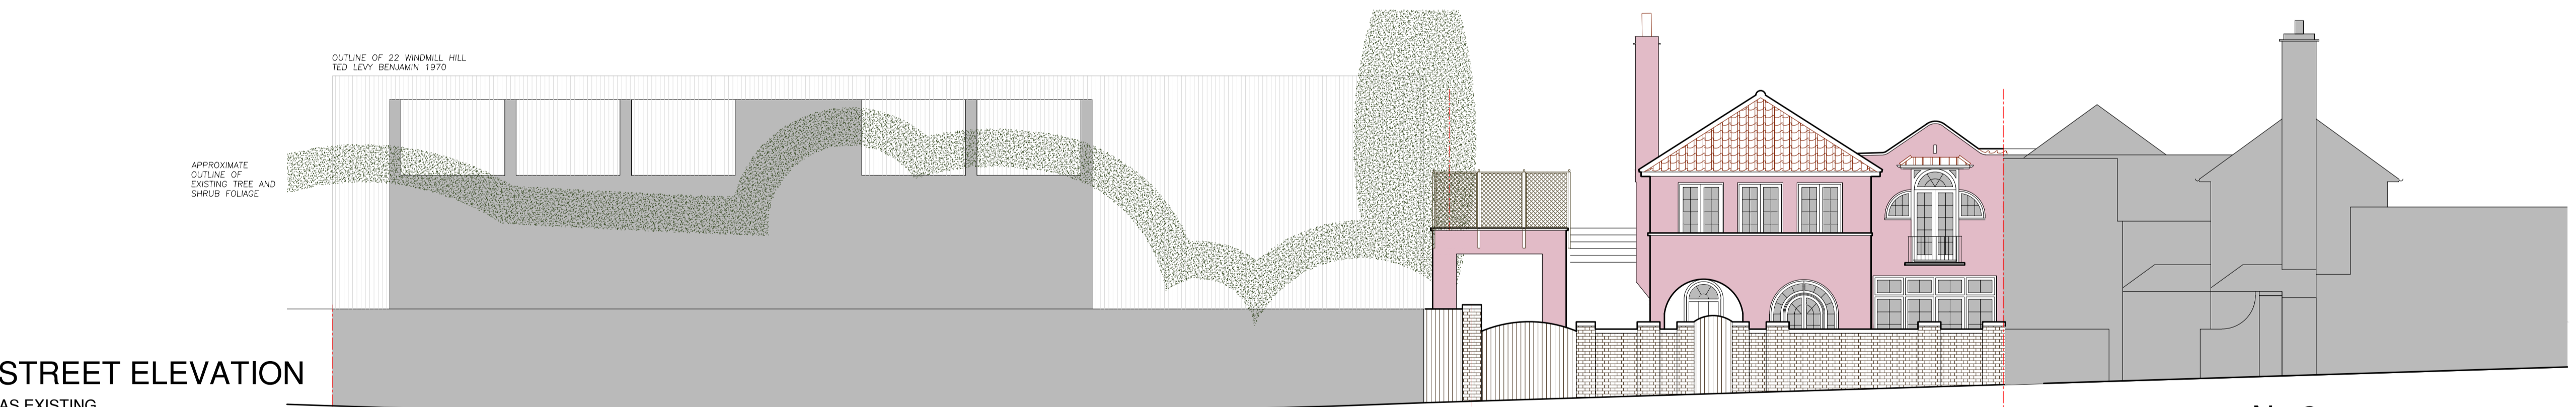

STREET ELEVATION
AS EXISTING
FROGNAL RISE LOOKING NORTH-EAST

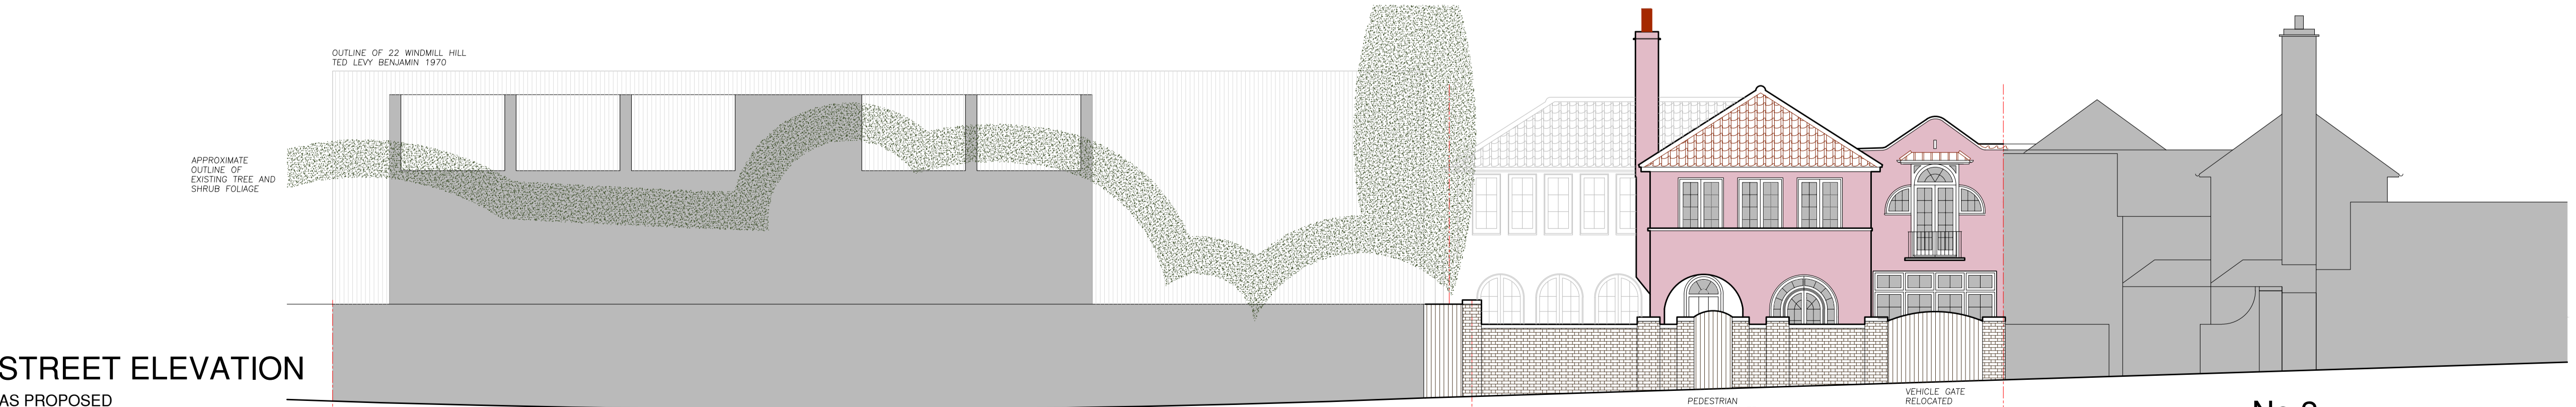

STREET ELEVATION
AS PROPOSED
FROGNAL RISE LOOKING NORTH-EAST

REVISION A
EXTENSION ELEVATION SIMPLIFIED AND FIRST FLOOR BALCONY OMITTED

Architecture and Design © Copyright
STEPHEN BRANDES ARCHITECTS
5 Spedan Close Hampstead London NW3 7XF
architects@brandes.co.uk Tel 020 7431 2225

Job Title
FROGNAL RISE
LONDON NW3

Drawing Title
STREET ELEVATIONS
AS PROPOSED

SCALE	1:100 @ A1	CAD Information
DATE	MAY 15	
DRAWN	SB	
ISSUE	PLANNING	

Job No.	Drawing No.	Rev.
550	P 015	A

0 1 2 3 5m 10m