


**Notes**  
 Do not scale from this document, unless for the purposes of planning applications where a scale bar is provided. Refer to figured dimensions only. All dimensions to be verified on site prior to construction. Report all discrepancies or ambiguities to the Document Originator immediately. This document is to be read in conjunction with relevant documents, drawings and standards.

**Details Legend**


	VCL
	EPDM
	DPM
	DPC
	Breather Membrane
	Roof Waterproofing

Breather membrane position within the wall build-up TBC


**CAVITY BARRIERS NOTE:**  
 The cavity barriers indicated on this drawing are shown for strategy purposes ONLY. Exact locations of cavity barriers and arrangement with individual cladding systems to be developed in coordination with subcontractors, fire engineer and building control as part of Facade CDP responsibilities

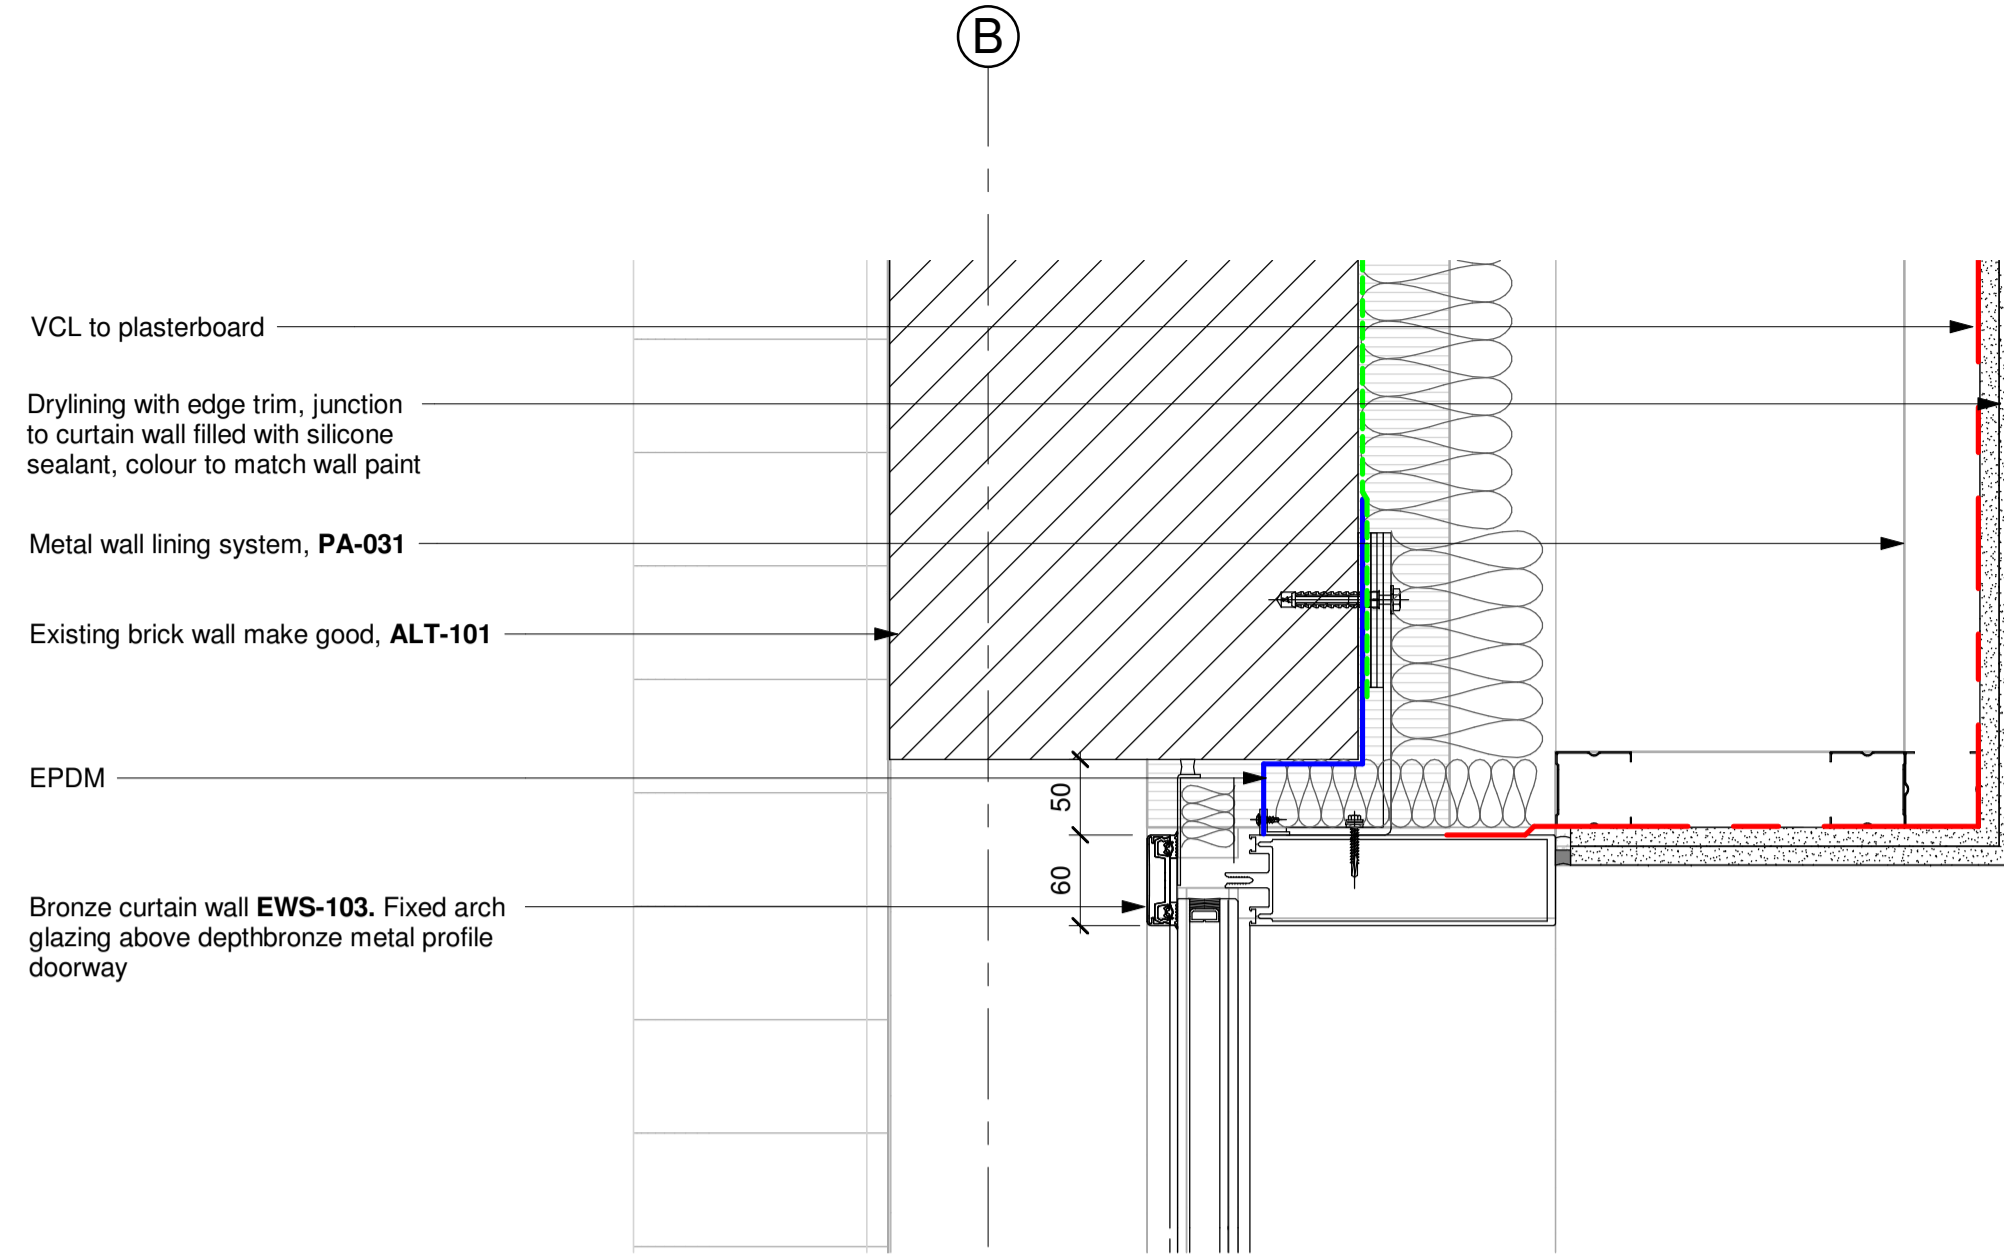


**4 North Bay Section - Detail 4**  
 1 : 5

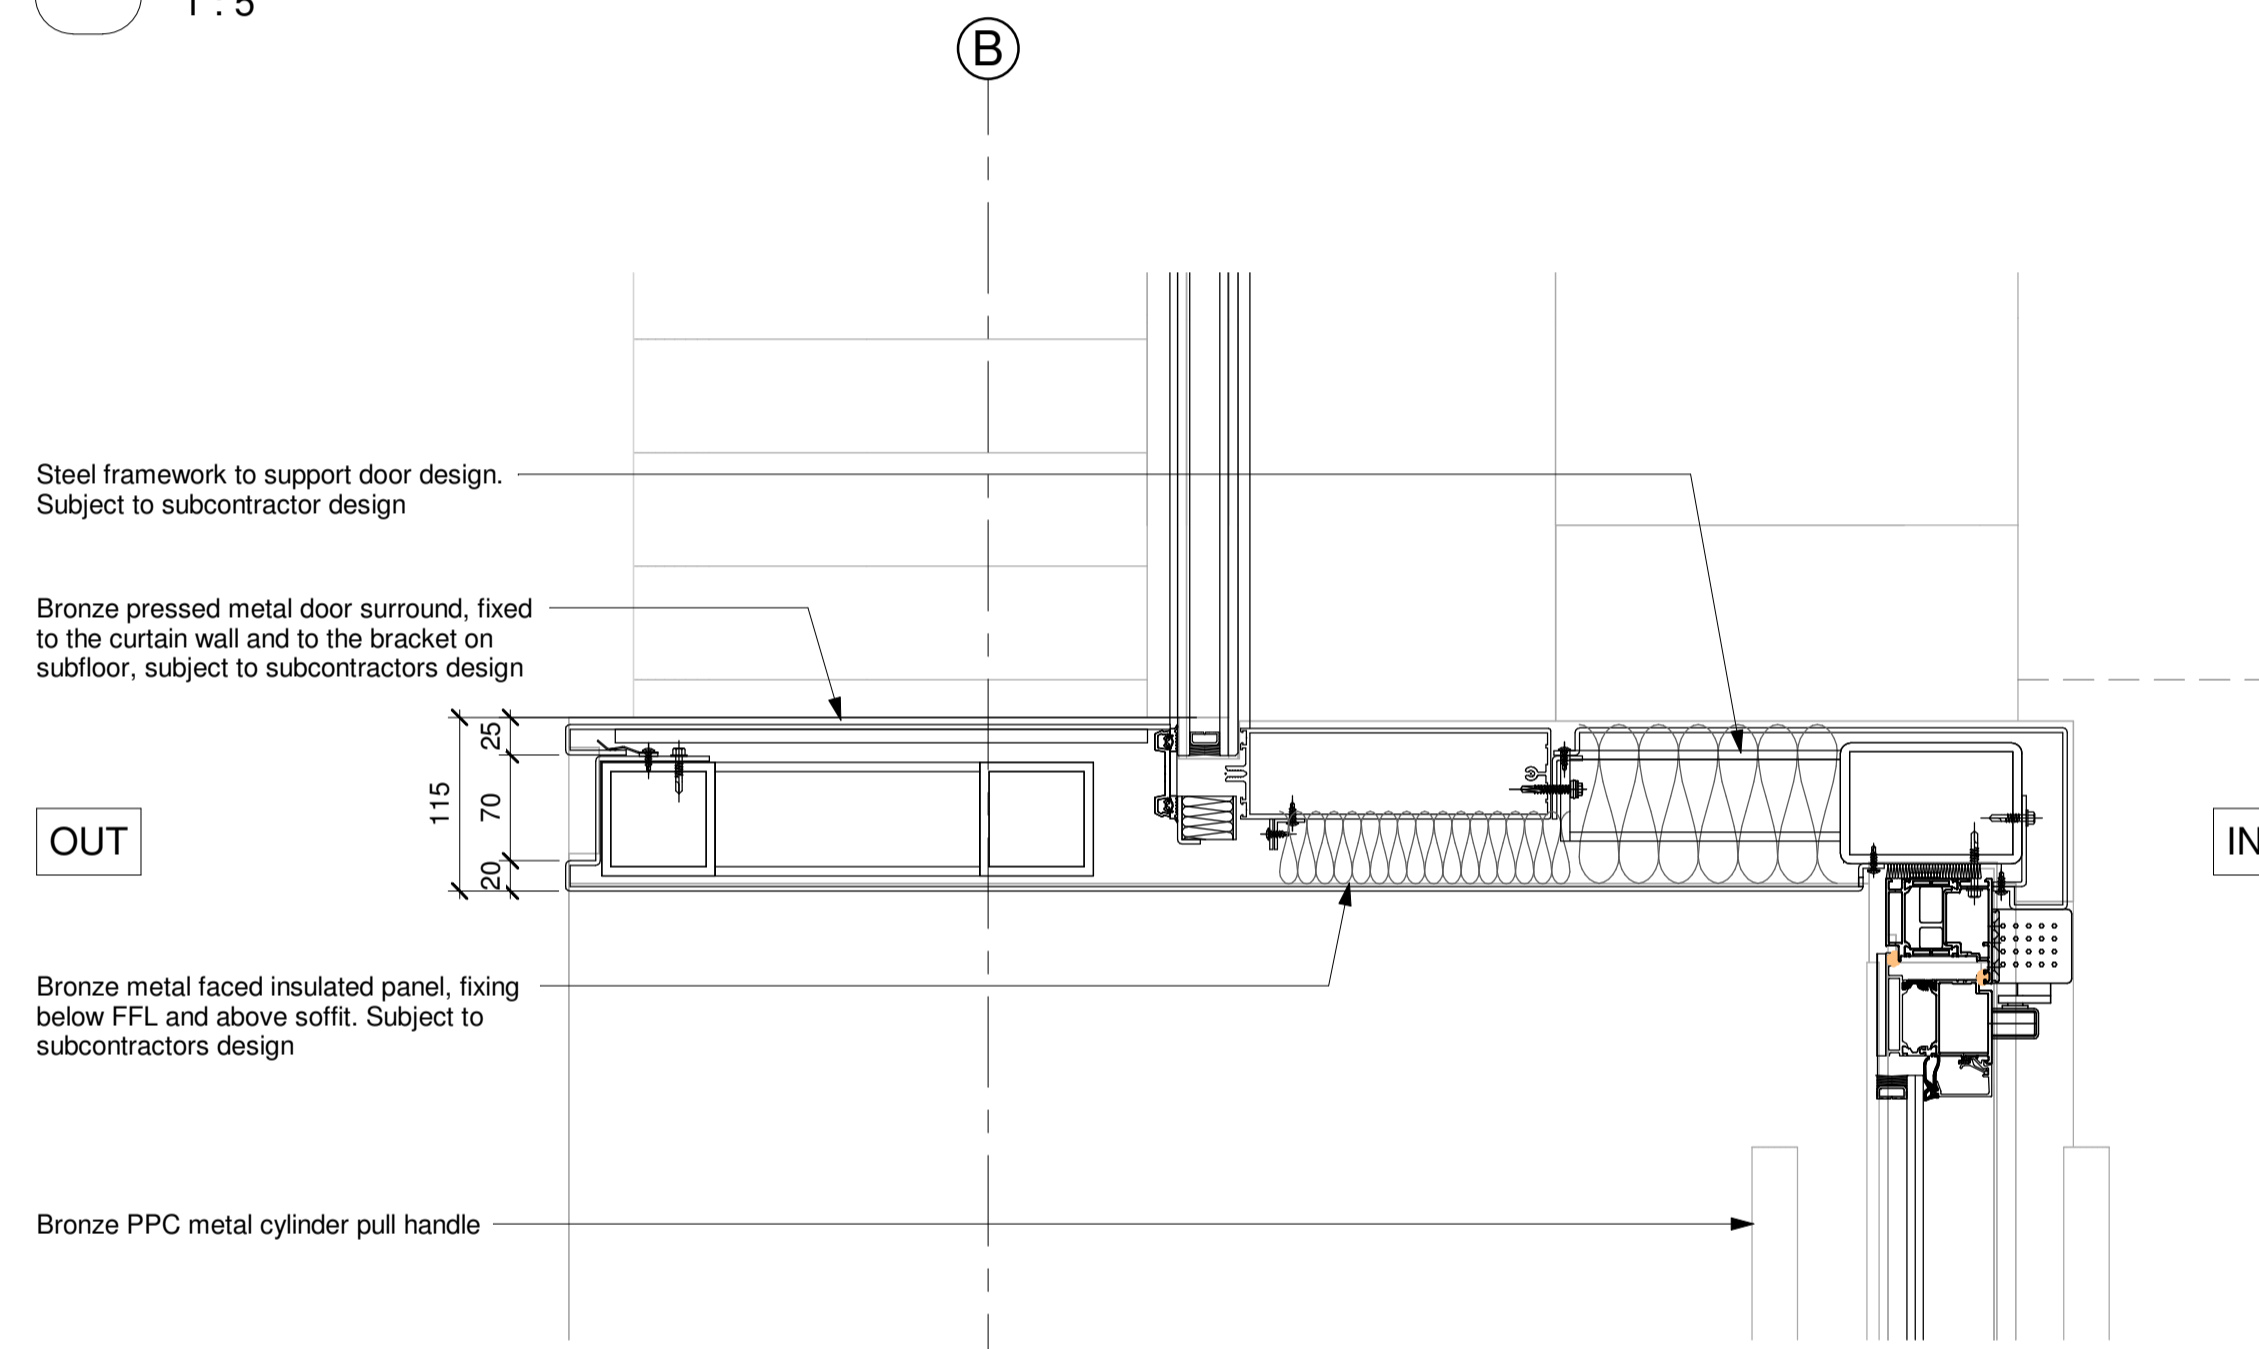

**3 North Bay Section - Detail 3**  
 1 : 5

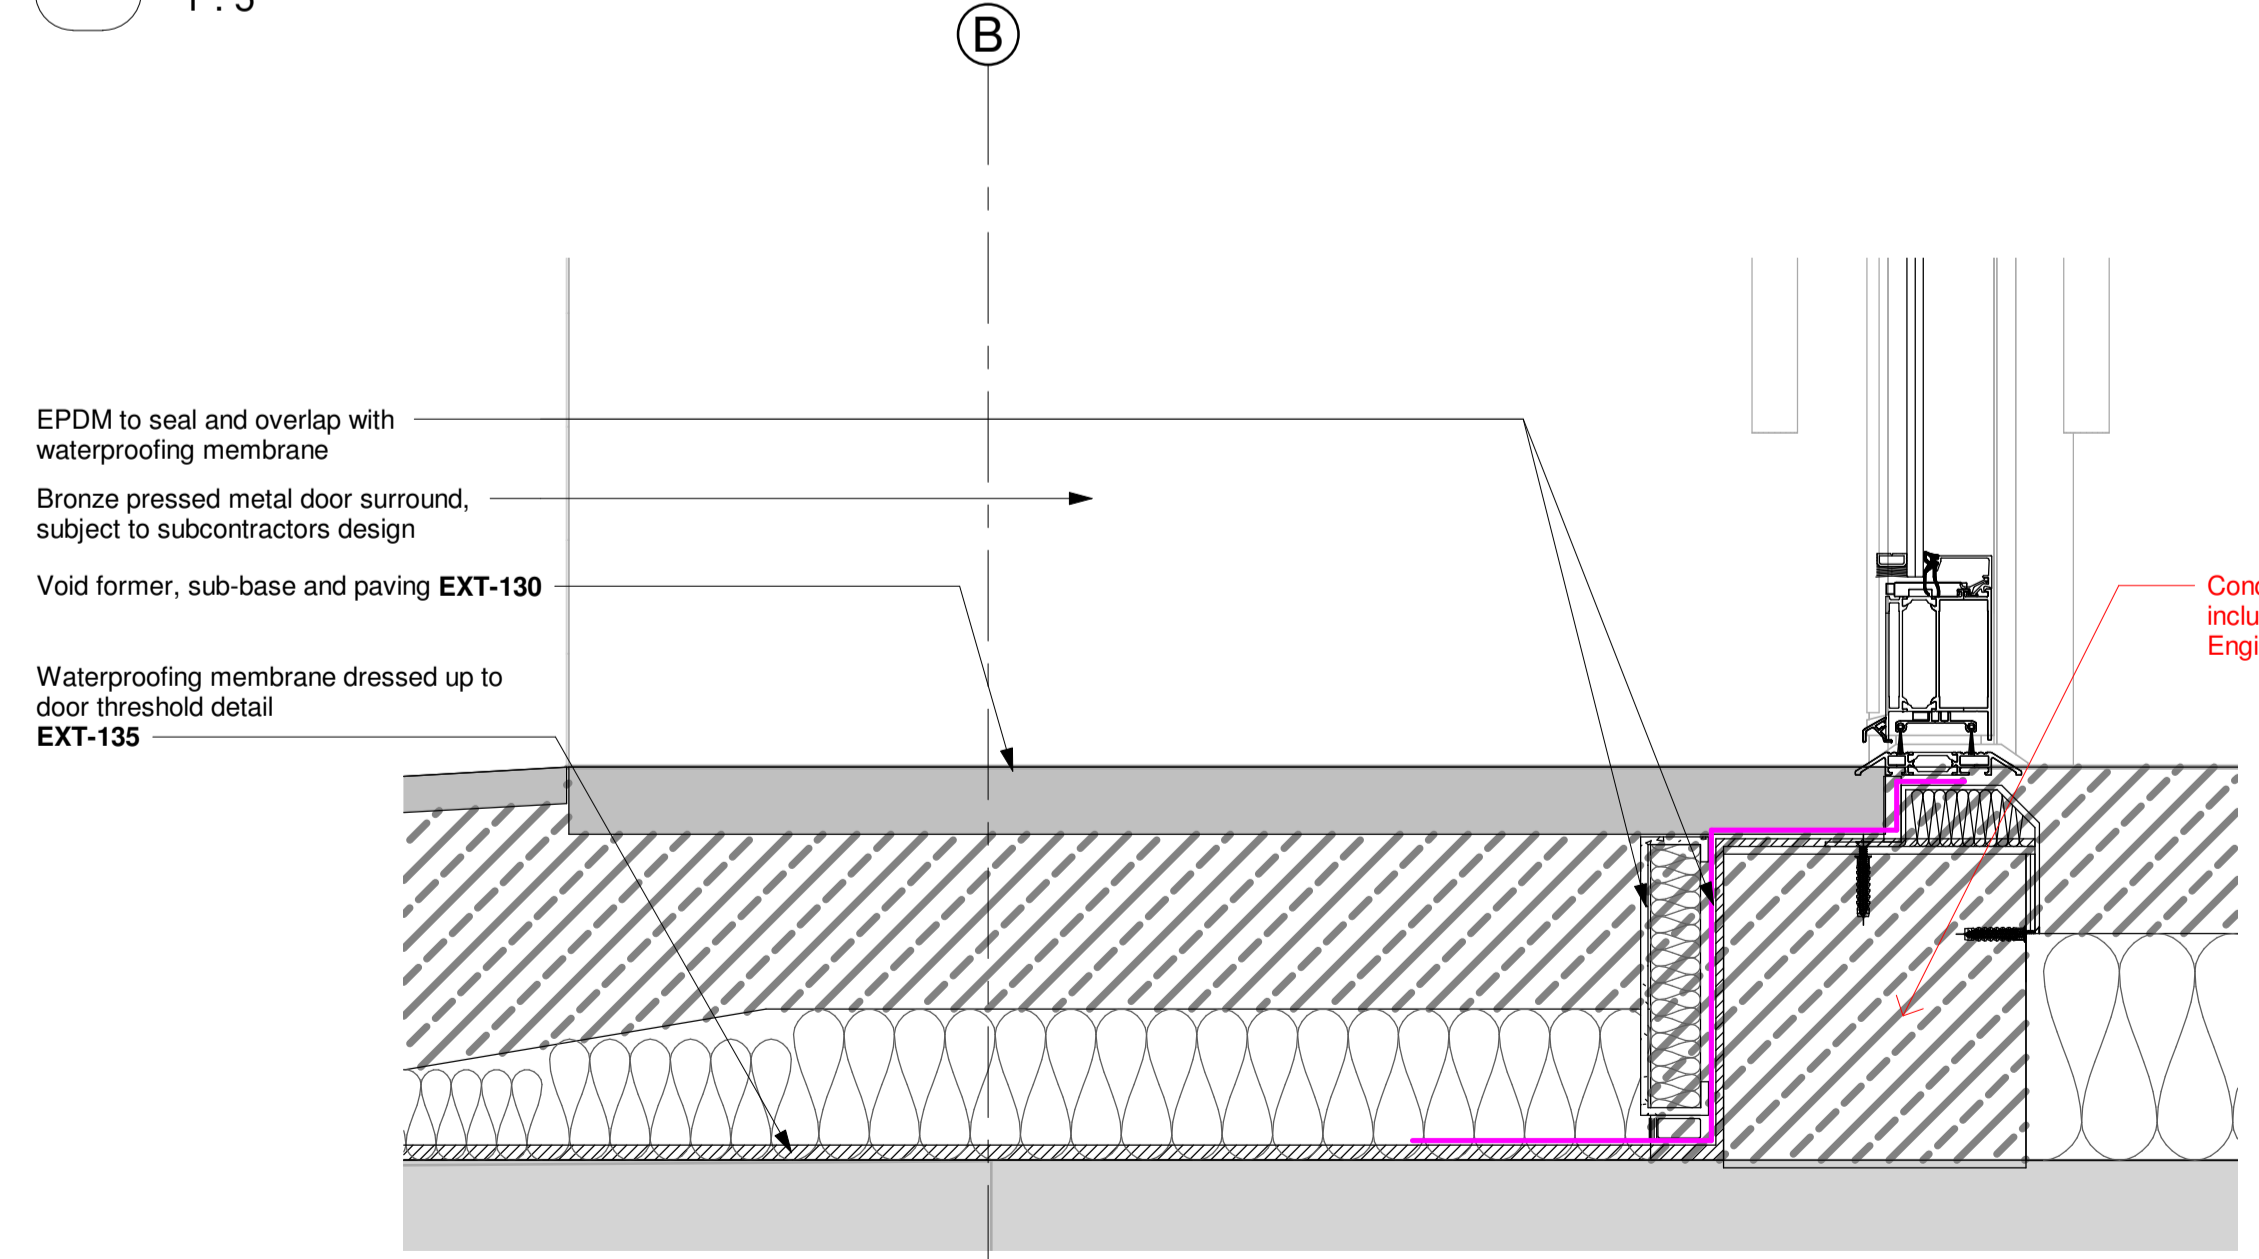

**2 North Bay Section - Detail 2**  
 1 : 5

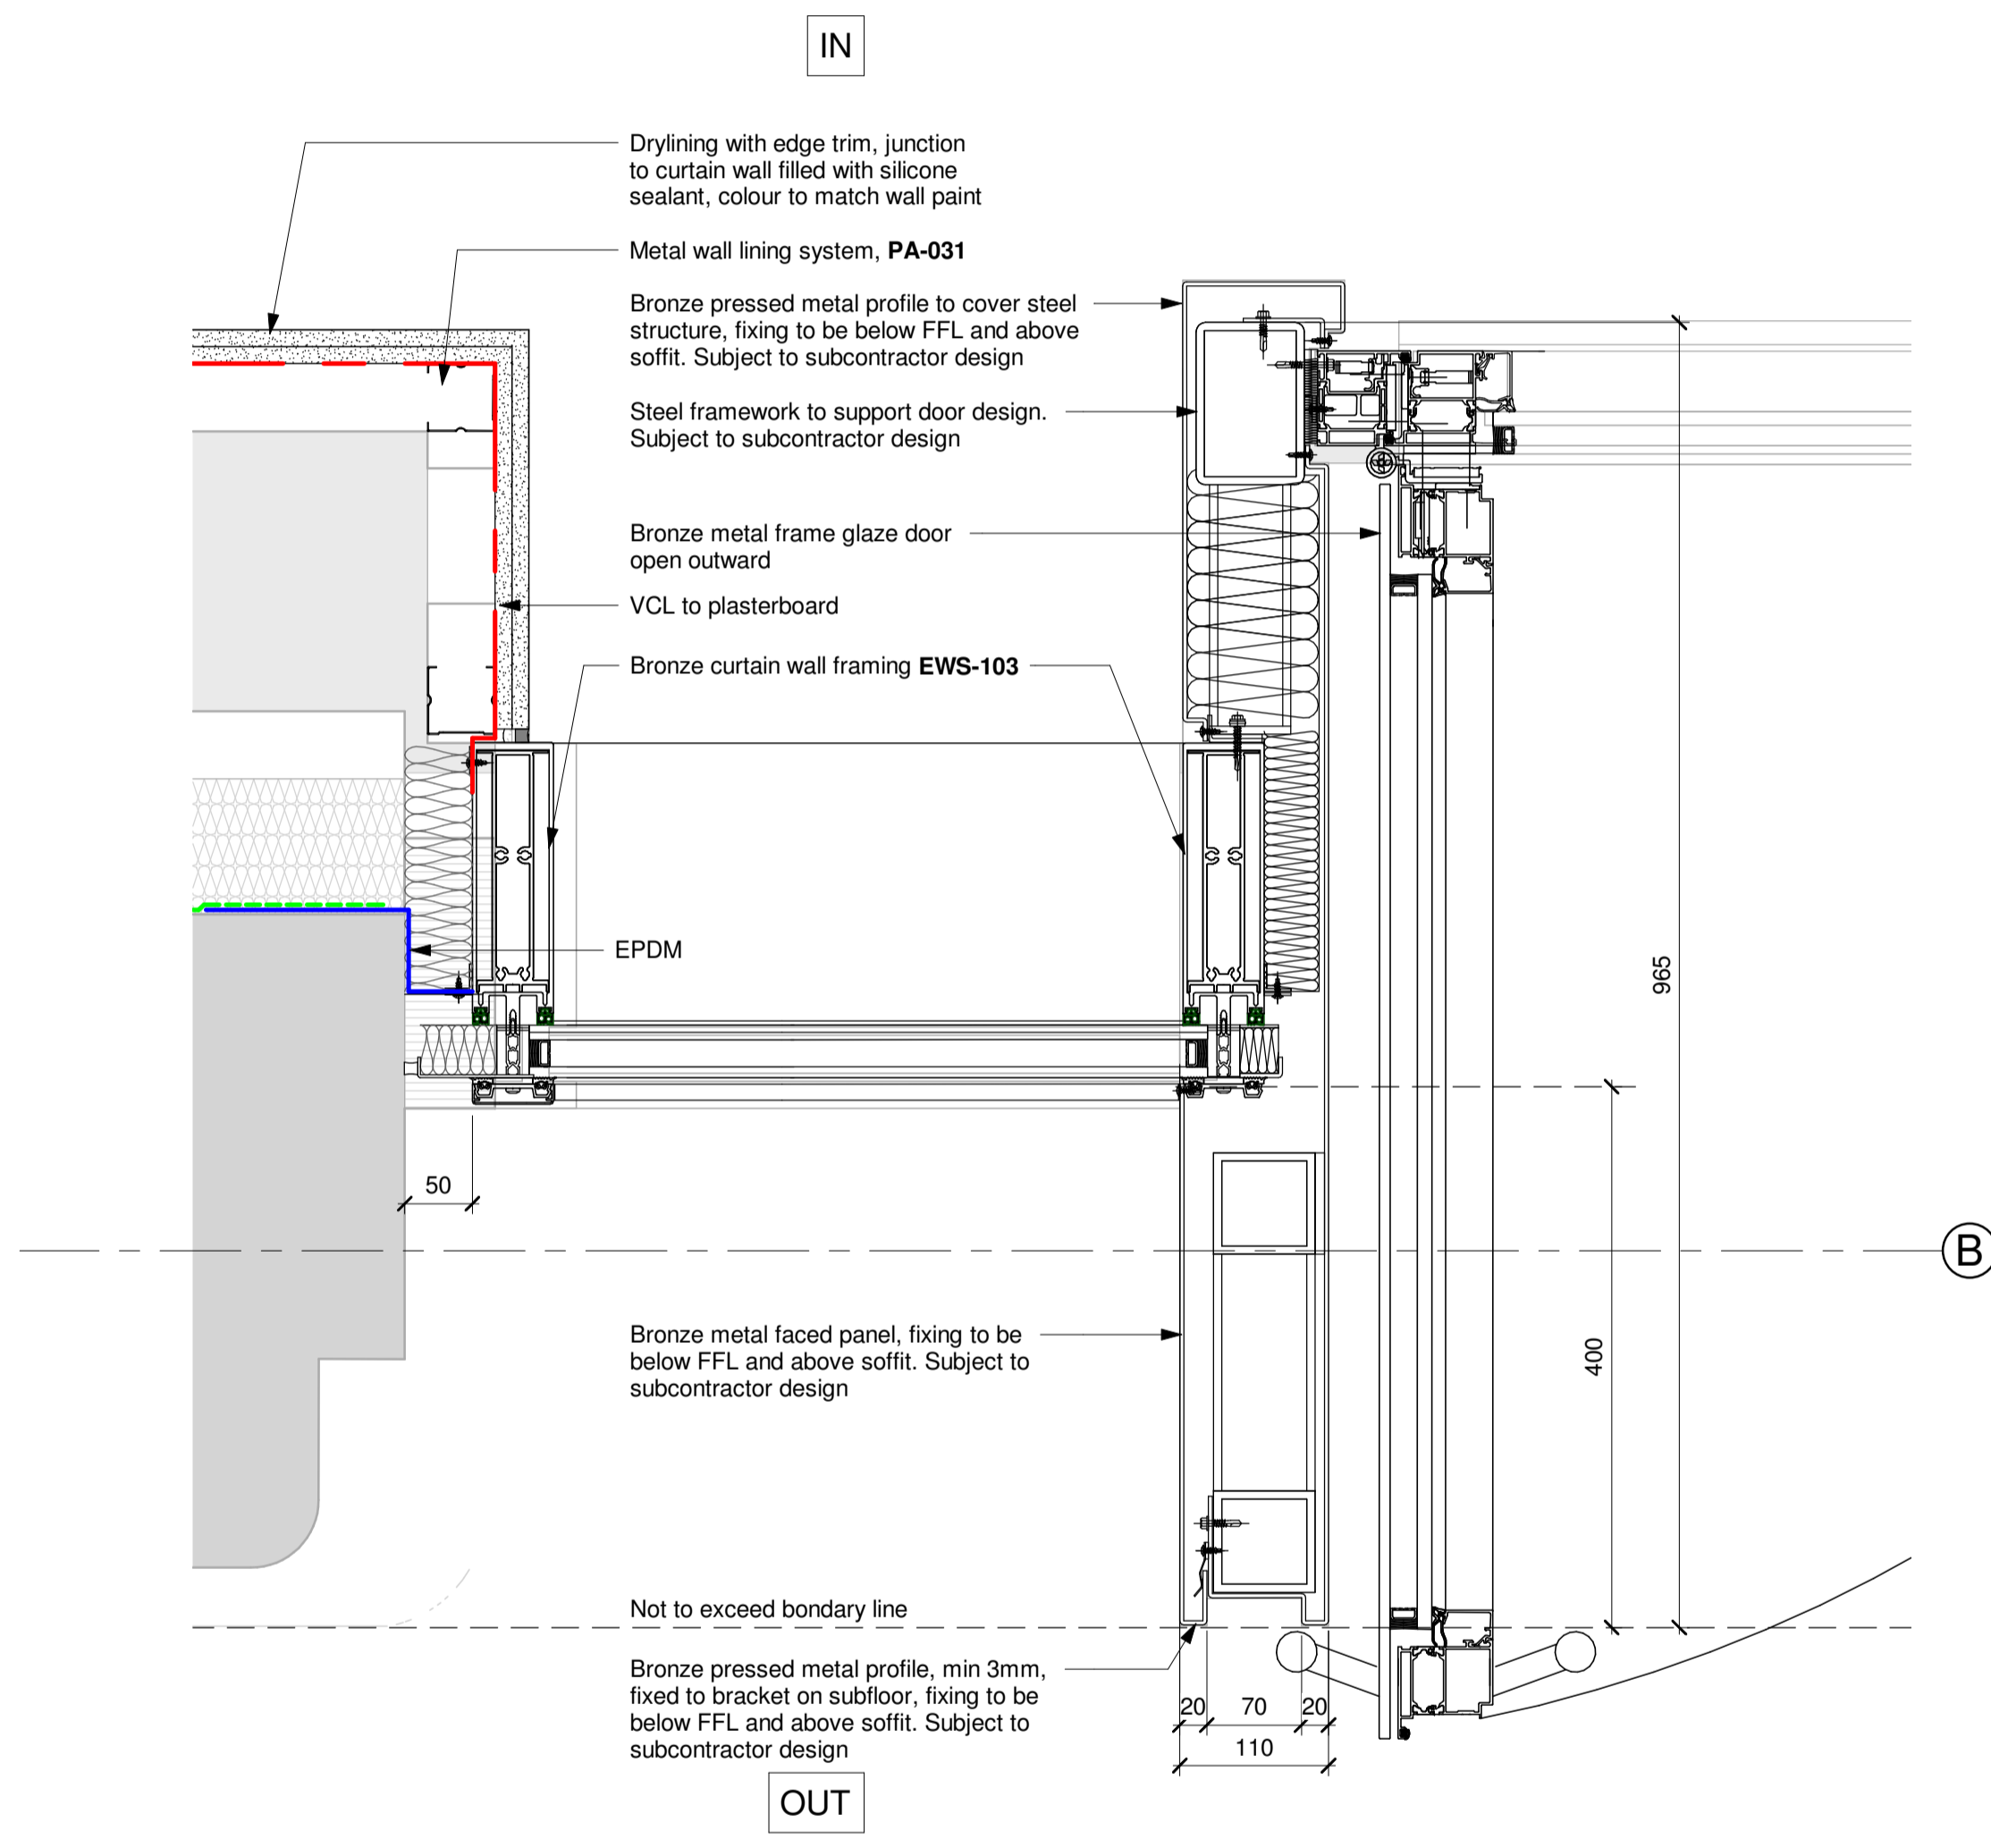

**1 North Bay Plan - Detail 1**  
 1 : 5

P02	05/09/22	General updates inc. project title	DJ	CJ
P01	01/04/22	First Issue	JAP	DJ

Document Originator  
**AWW**  
 London 106 Weston Street, SE1 3QB 020 7160 6000  
 Plymouth East Quay House, PL4 0HX 01752 261 262  
 Bristol plot + mark, 48-52 Baldwin Street, BS1 1QB 0117 923 2535  
 RIBA Chartered Practice www.aww-uk.com

Client  
 SPAN GROUP

AWW Project Number 4498  
 Project Stage Stage 4

Project Title  
 60-70 Shorts Gardens & 14-16 Betterton Street  
 London

Title  
 EN-112 Building Envelope - SG North Elevation - Ground Level

Scale @ A1 Document Status  
 As indicated S2 - Suitable for Information

Project	Origin	Volume	Level	Type	Role	Number	Rev
SHG	AWW	XX	XX	DR	A	60100	P02