




1 North Bay Plan - Detail 1
1 : 5

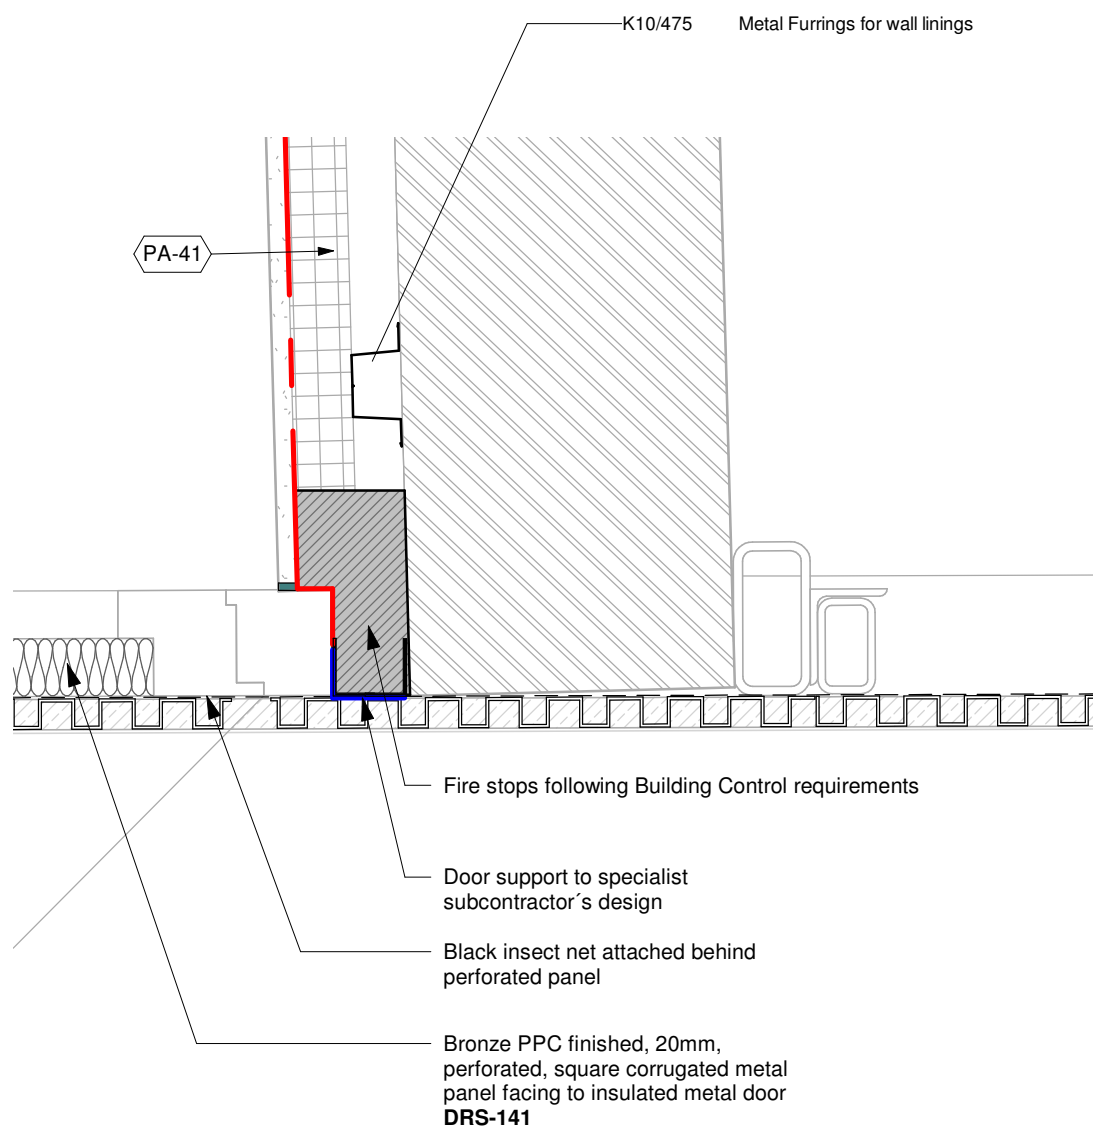


2 North Bay Section - Detail 2
1 : 5

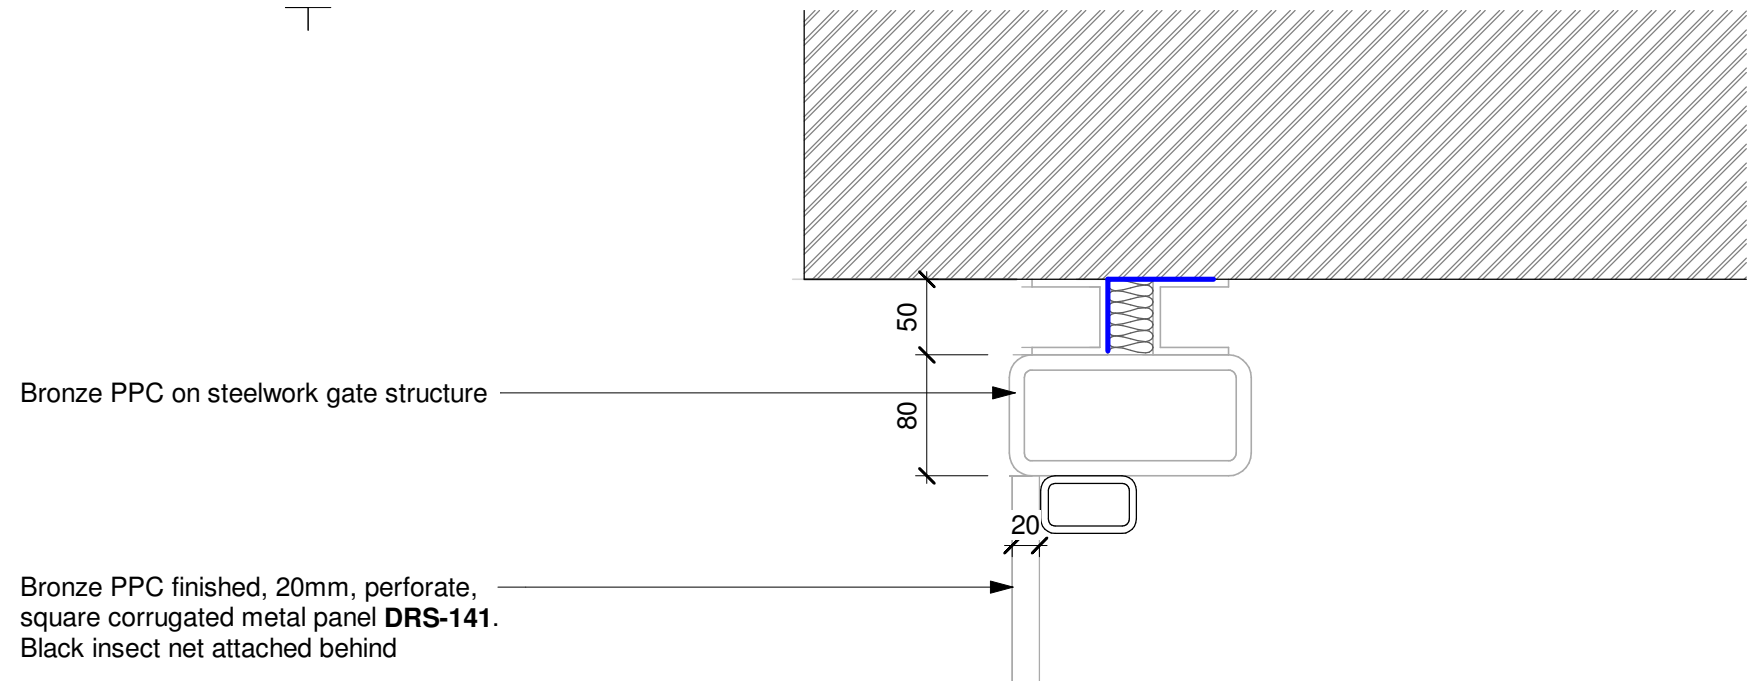

4 North Bay Section - Detail 4
1 : 5

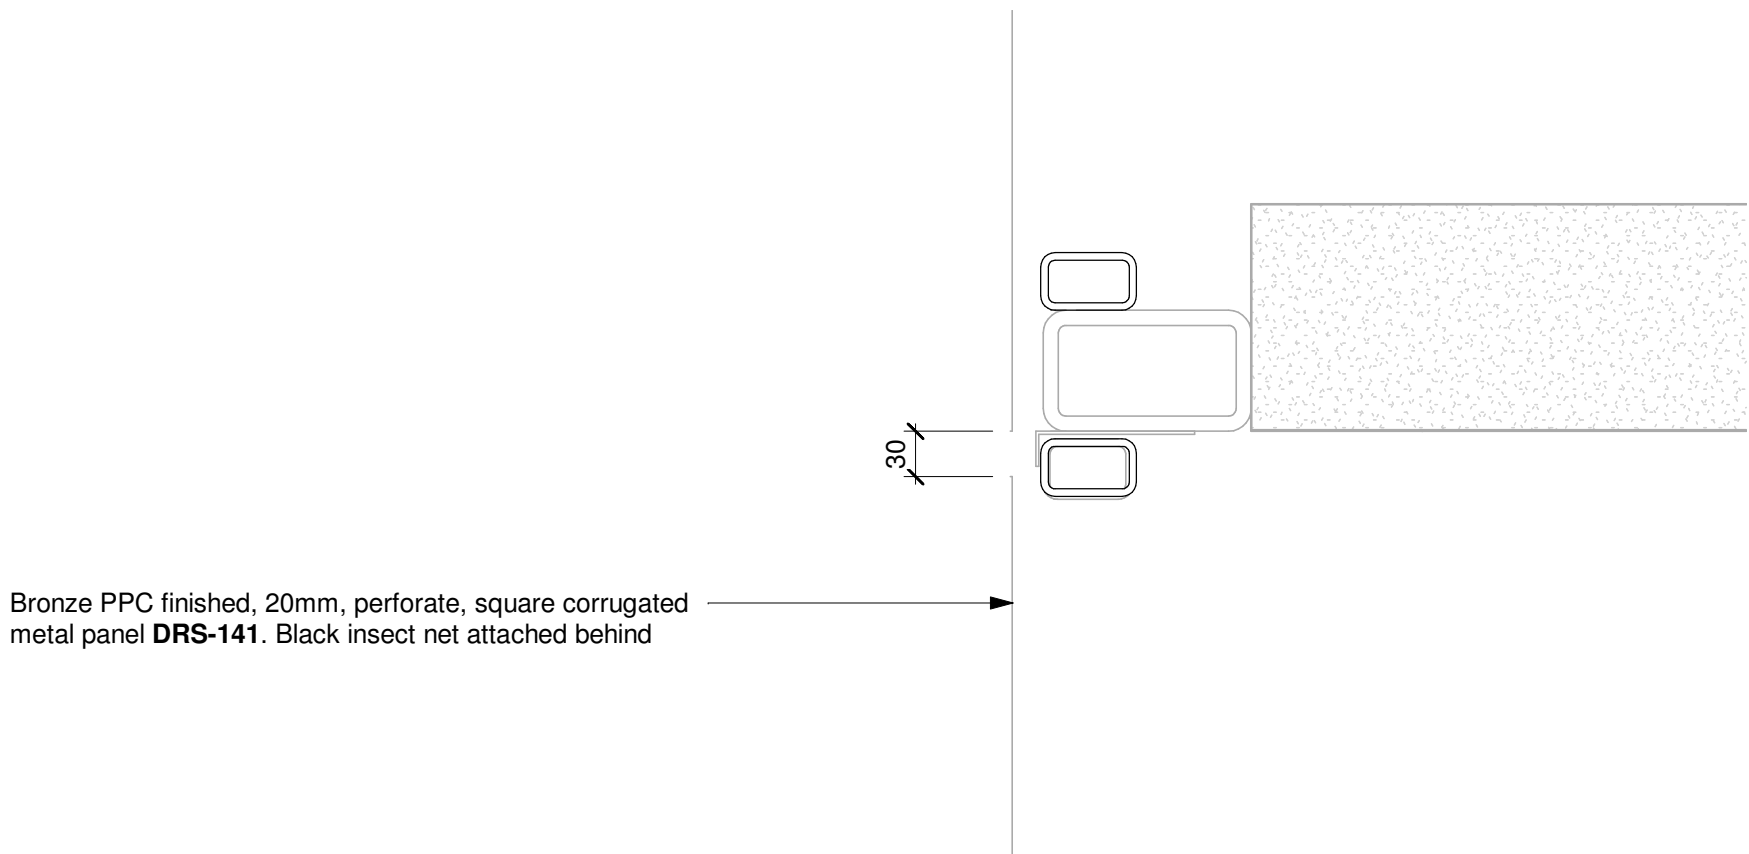


3 North Bay Section - Detail 3
1 : 5

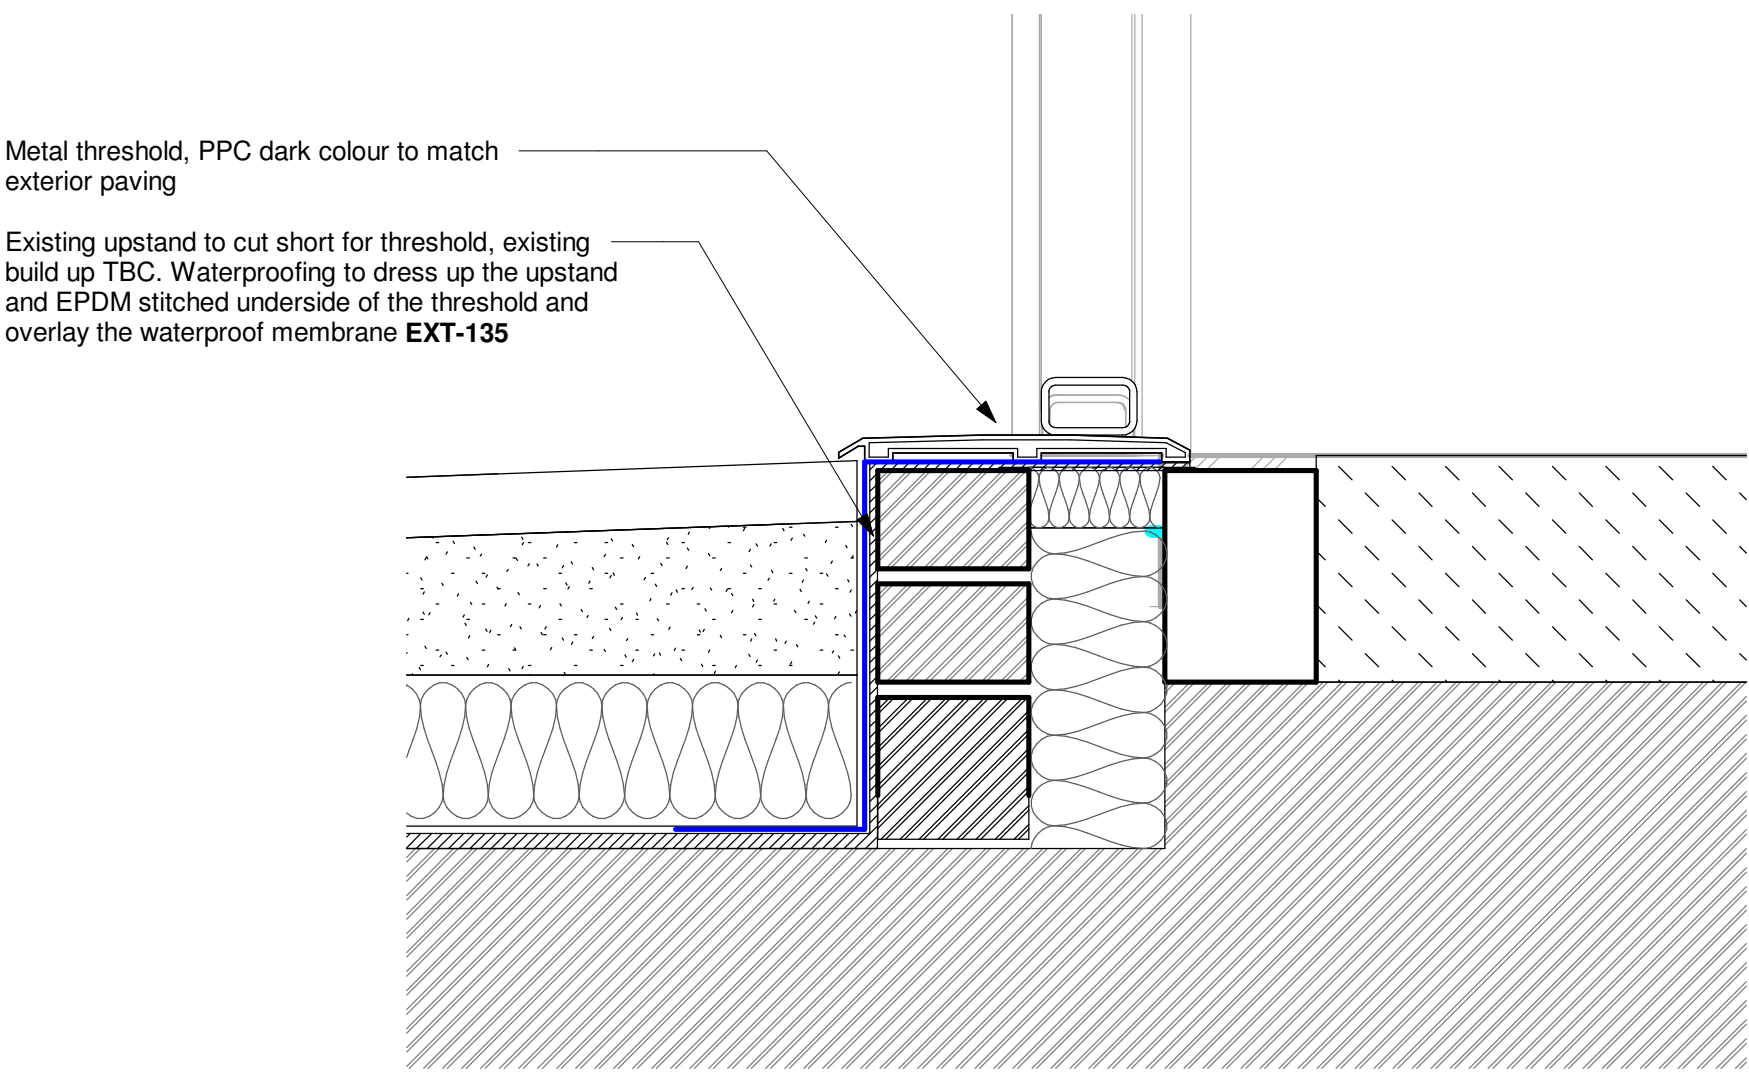

2 North Bay Section - Detail 2
1 : 5

IN

OUT

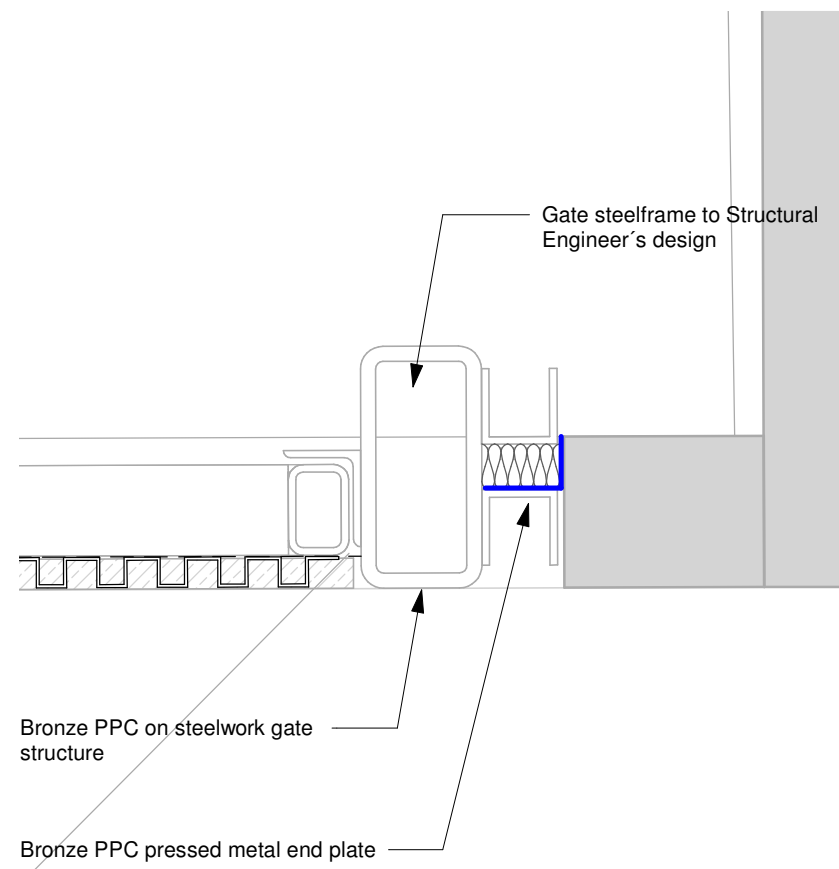

Notes

Do not scale from this document, unless for the purposes of planning applications where a scale bar is provided. Refer to figured dimensions only. All dimensions to be verified on site prior to construction. Report all discrepancies or ambiguities to the Document Originator immediately. This document is to be read in conjunction with relevant documents, drawings and standards.

Details Legend

- VCL
- EPDM
- DPM
- DPC
- Breather Membrane
- Roof Waterproofing

Breather membrane position within the wall build-up TBC

CAVITY BARRIERS NOTE:

The cavity barriers indicated on this drawing are shown for strategy purposes ONLY. Exact locations of cavity barriers and arrangement with individual cladding systems to be developed in coordination with subcontractors, fire engineer and building control as part of Facade CDP responsibilities

P02	05/08/22	General updates inc. project title	DJ	CJ
P01	01/04/22	First Issue	JAP	DJ
Rev	Date	Notes	Dm	Chk'd

Document Originator

AWW

London 106 Weston Street, SE1 3QB 020 7160 6000
Plymouth East Quay House, PL4 0HK 01752 261 262
Bristol pivot + mark, 48-52 Baldwin Street, BS1 1QB 0117 923 2535
RIBA Chartered Practice www.aww-uk.com

Client
SPAN GROUP

AWW Project Number 4498 Project Stage Stage 4

Project Title
60-70 Shorts Gardens & 14-16 Betterton Street
London

Title
EN-113 Building Envelope - South Elevation - Ground
Floor - BOH/UKPN Entrance - Detail

Scale @ A1	Document Status
As indicated	S2 - Suitable for Information
Project	Origin
SHG	AWW
Volume	XX
Level	XX
Type	DR
Role	A
Number	60101
Rev	P02