


Notes
 Do not scale from this document, unless for the purposes of planning applications where a scale bar is provided. Refer to figured dimensions only. All dimensions to be verified on site prior to construction. Report all discrepancies or ambiguities to the Document Originator immediately. This document is to be read in conjunction with relevant documents, drawings and standards.


- Details Legend**
- VCL
 - EPDM
 - DPM
 - DPC
 - Breather Membrane
 - Roof Waterproofing

Breather membrane position within the wall build-up TBC


CAVITY BARRIERS NOTE:
 The cavity barriers indicated on this drawing are shown for strategy purposes ONLY. Exact locations of cavity barriers and arrangement with individual cladding systems to be developed in coordination with subcontractors, fire engineer and building control as part of Facade CDP responsibilities

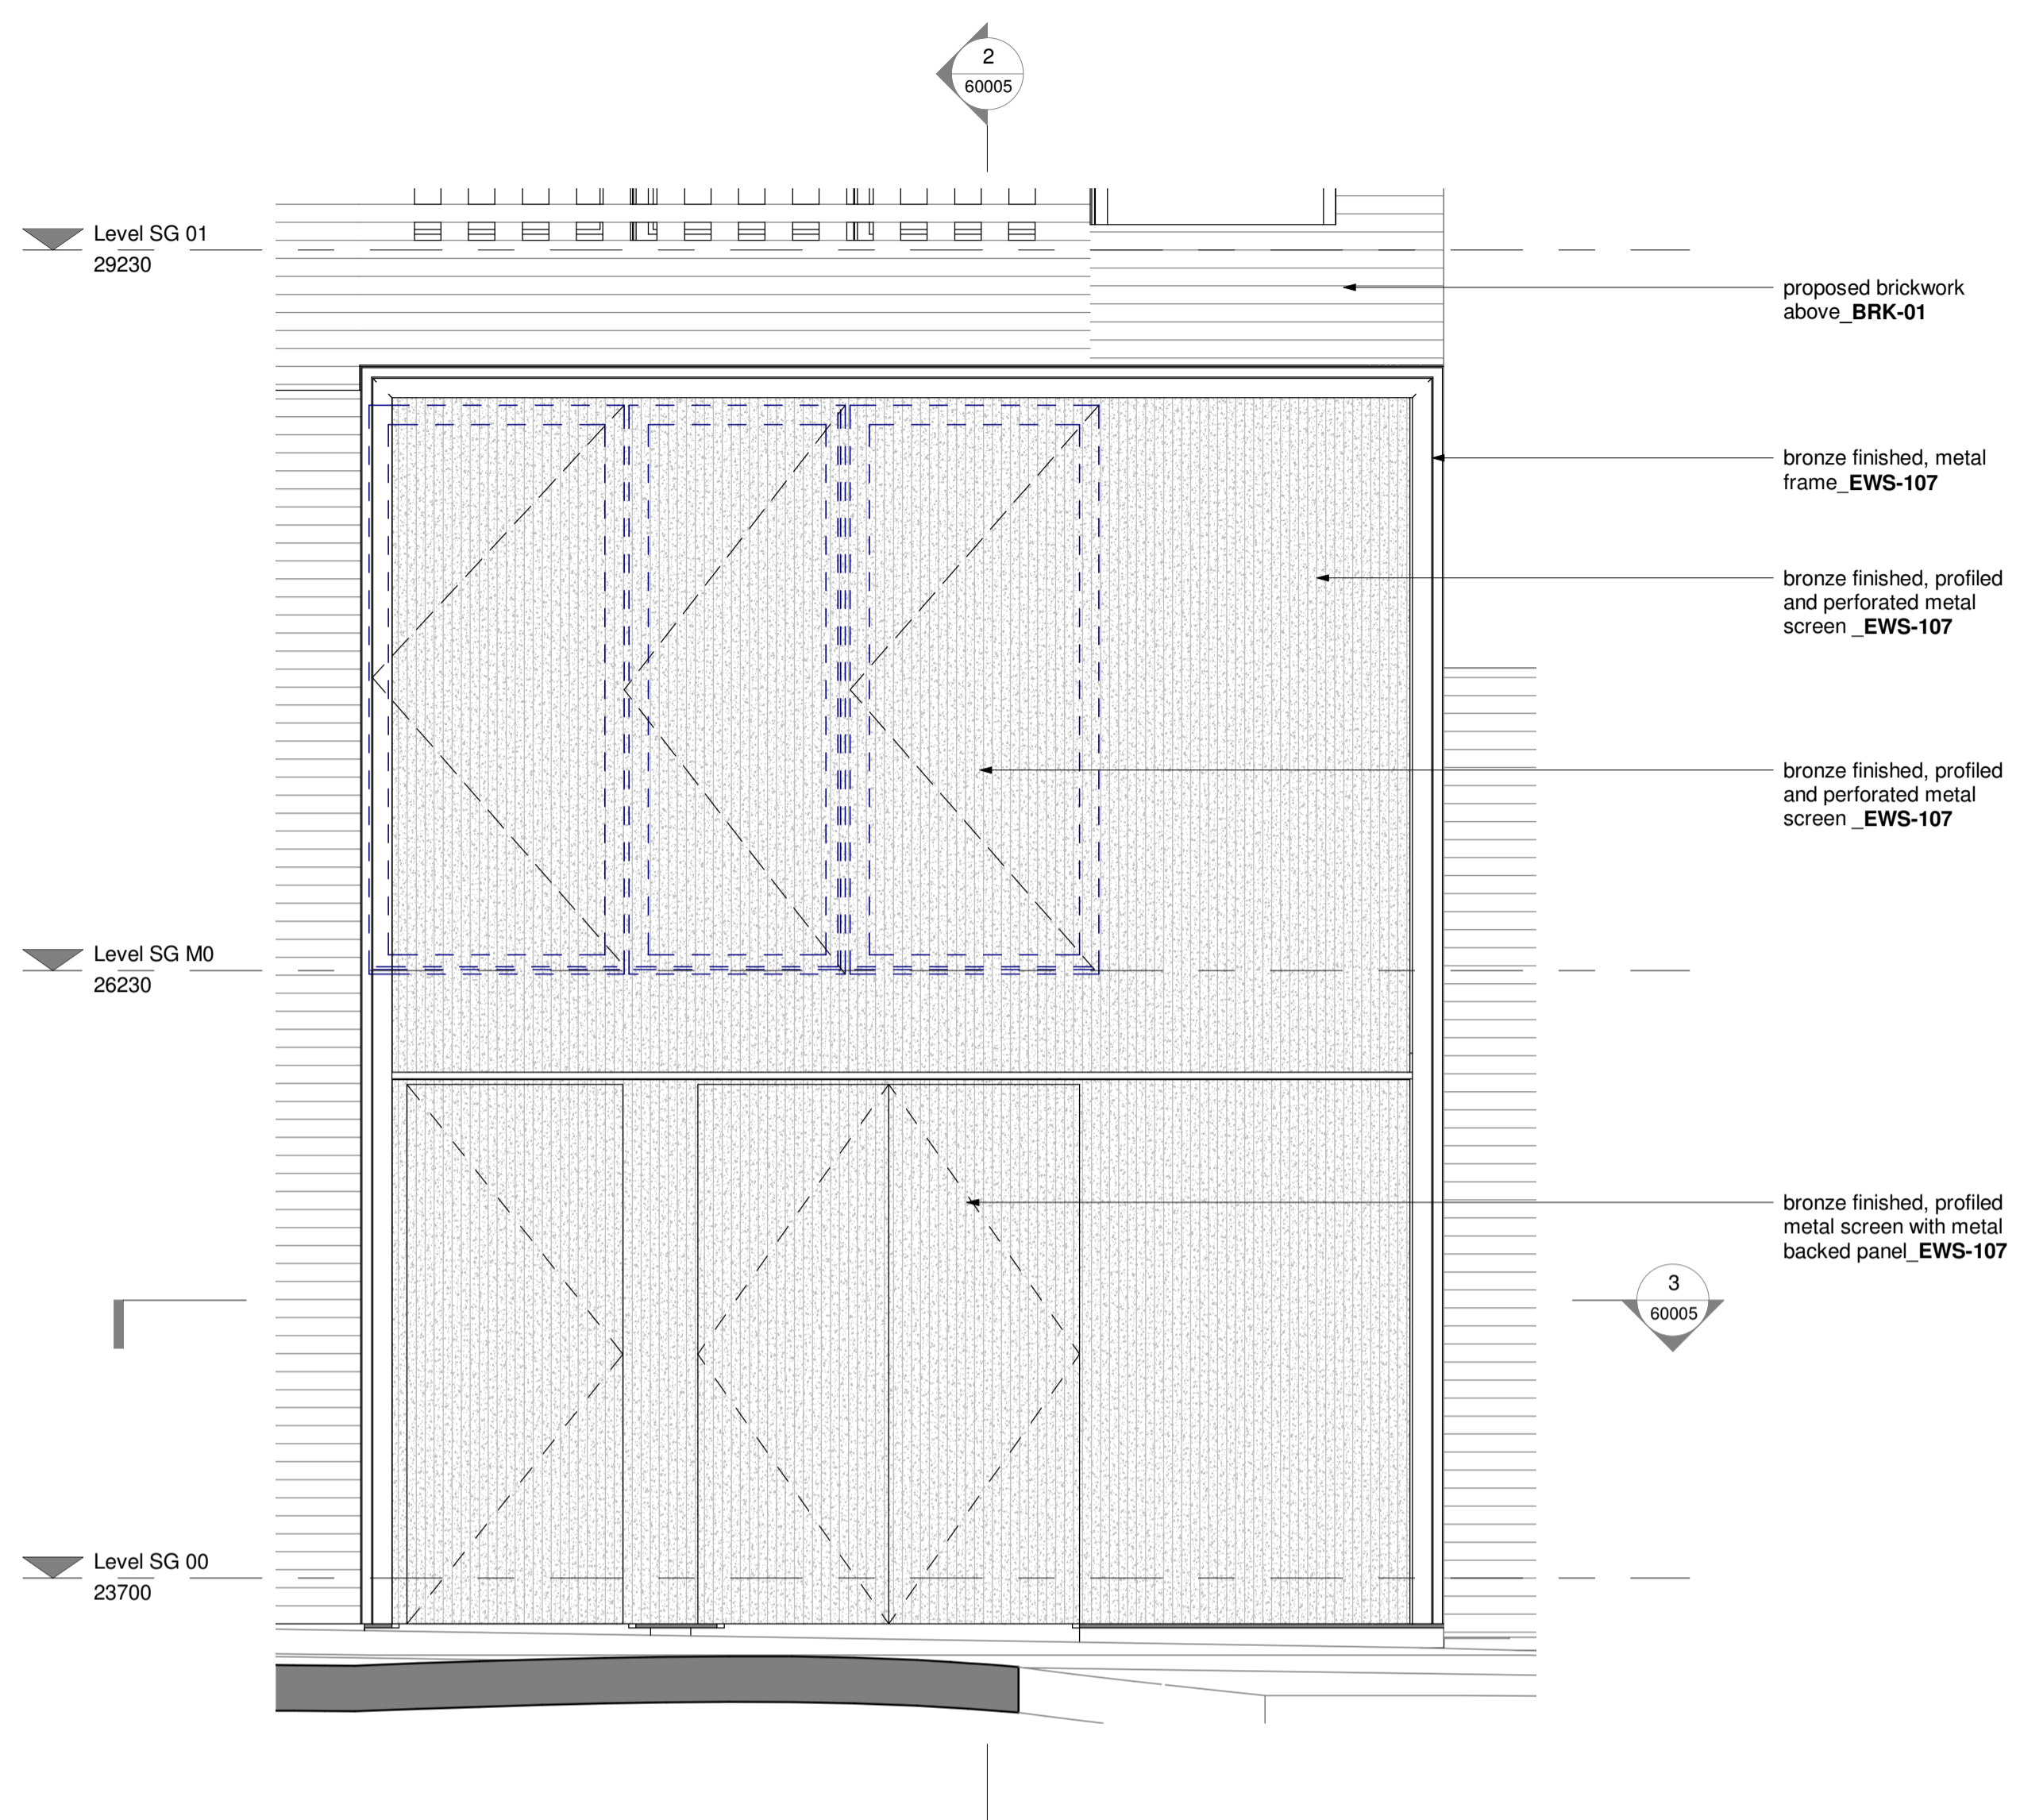

1 North Bay Elevation
 1 : 25

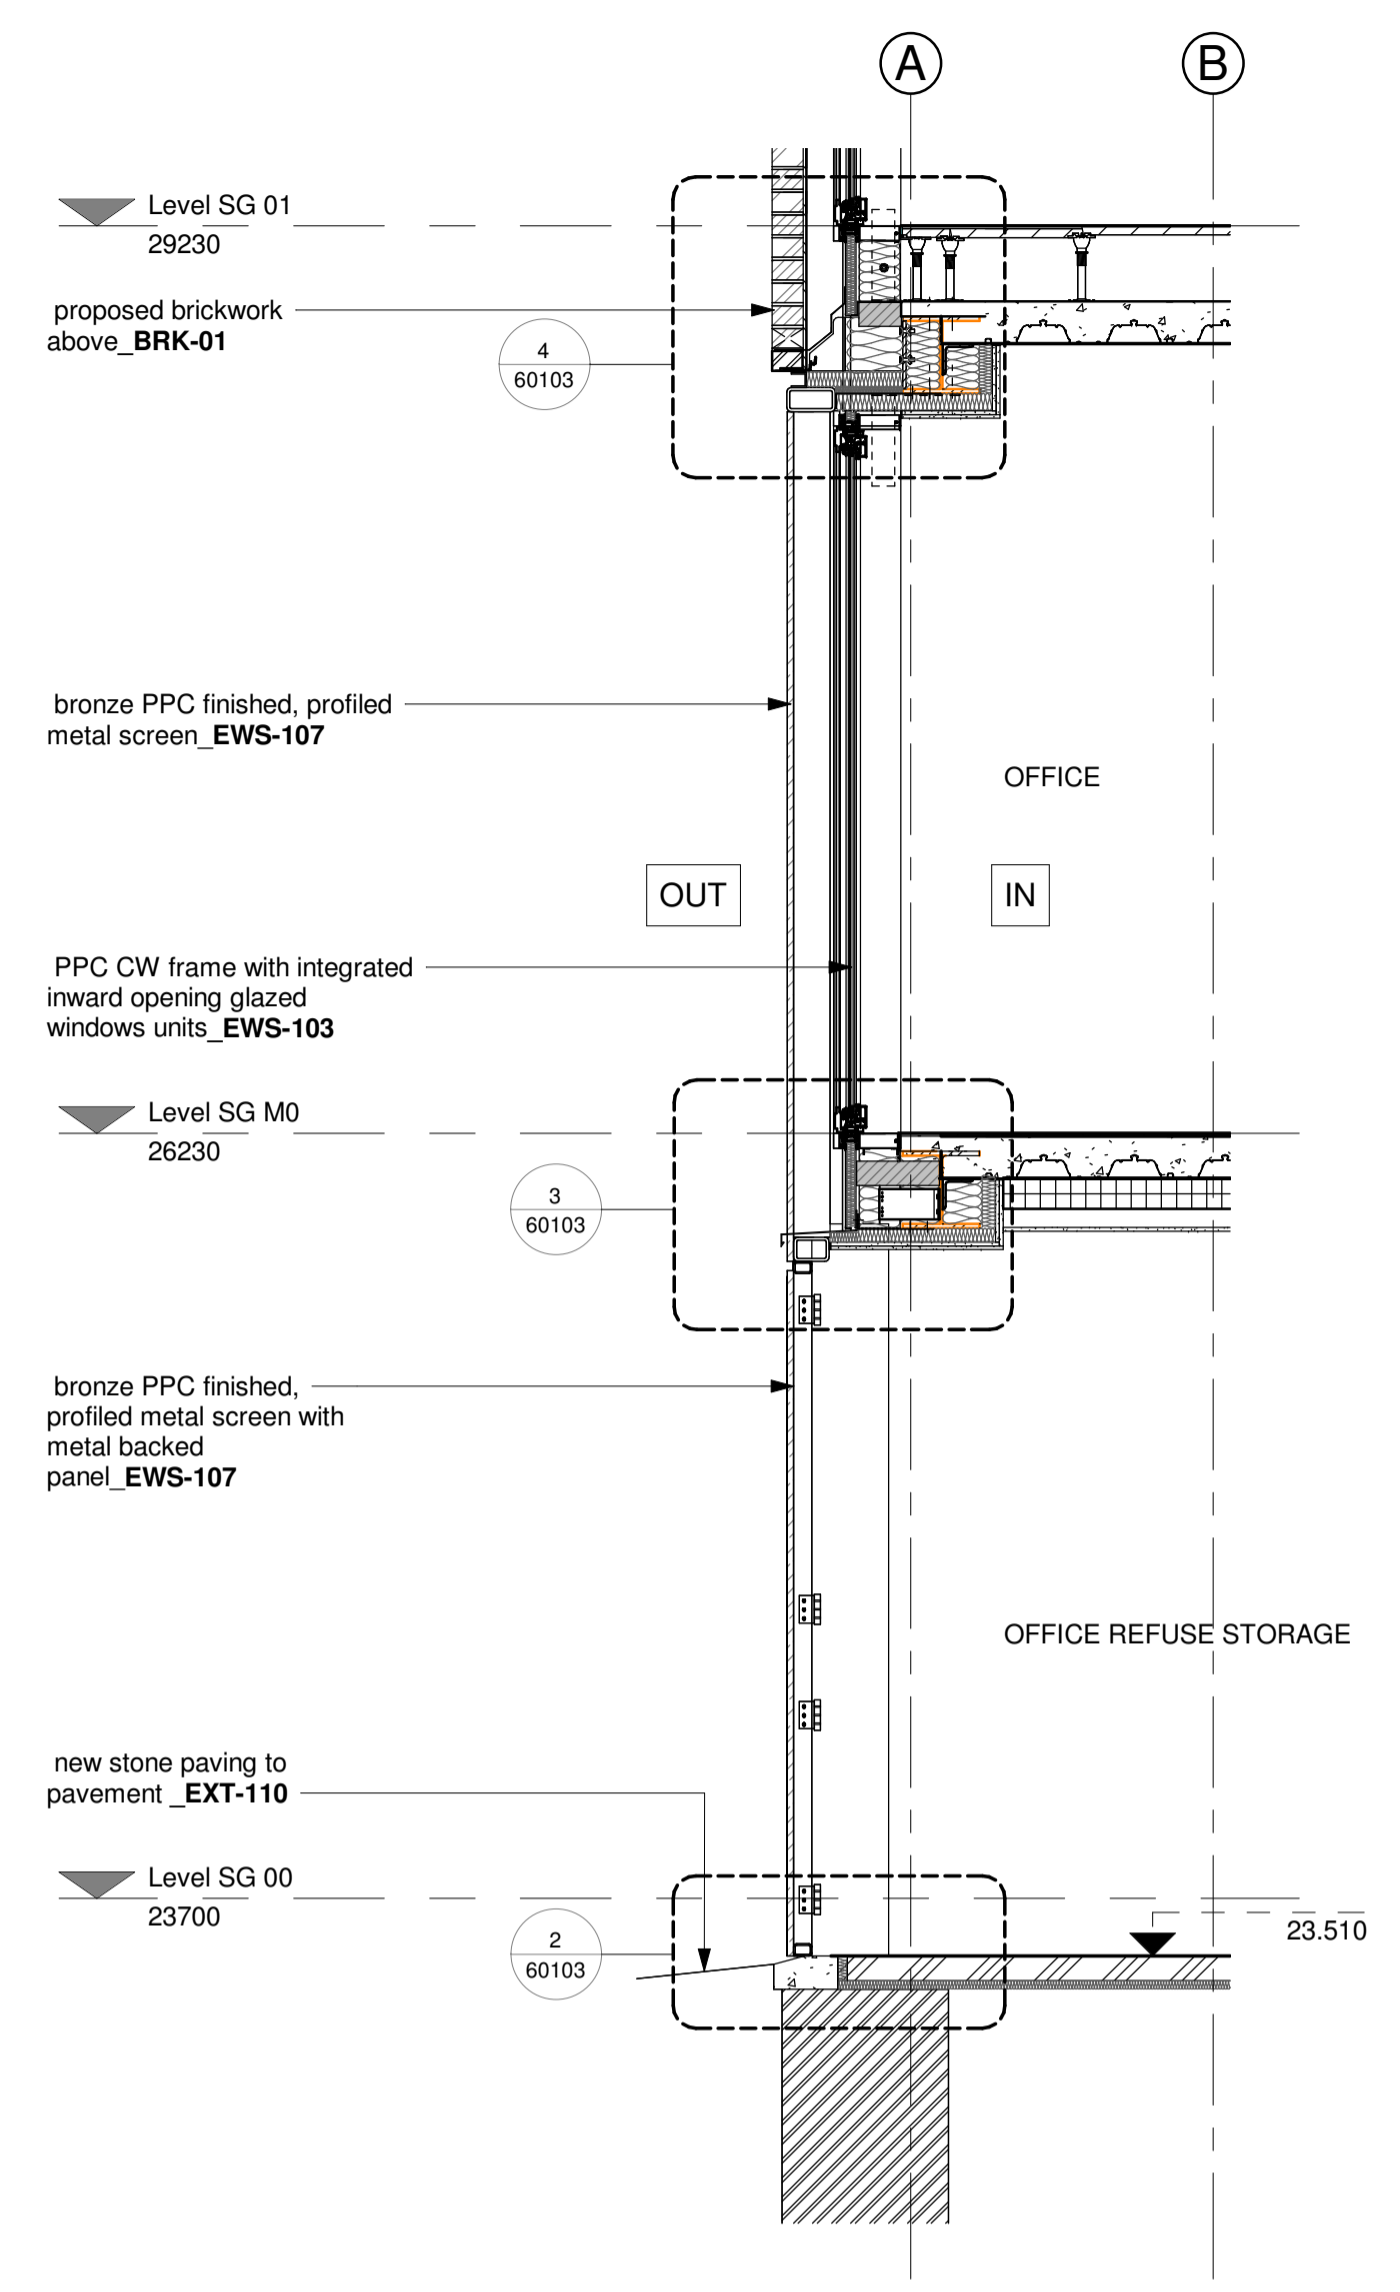

2 North Bay Section
 1 : 25

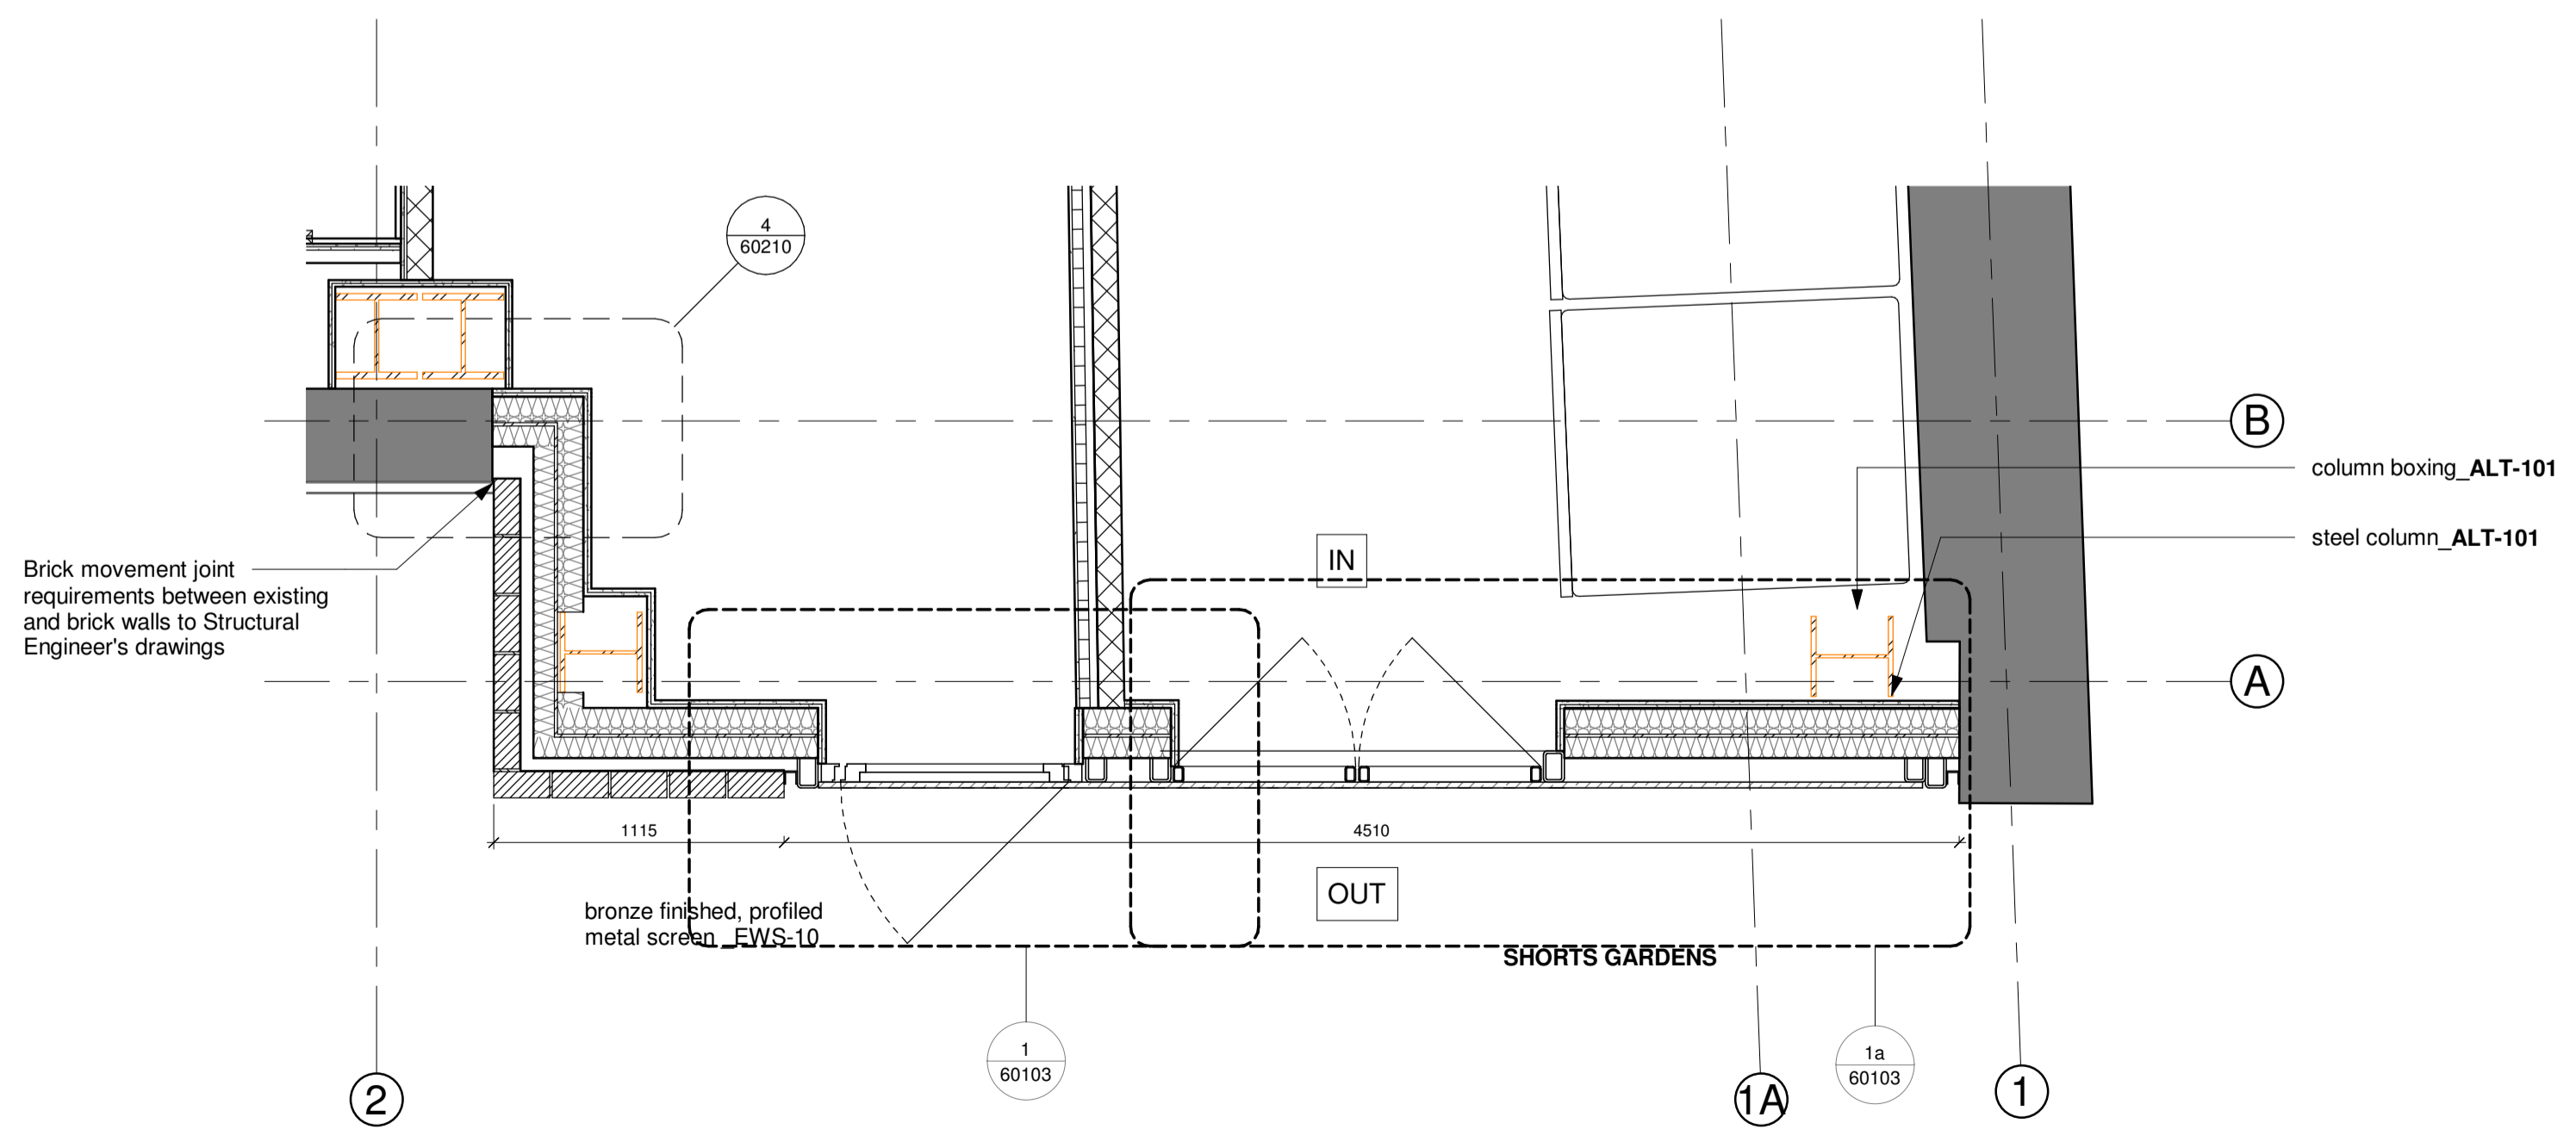

3 North Bay Plan
 1 : 25

| Rev | Date | Notes | Dm | Chk'd |
|-----|----------|------------------------------------|-----|-------|
| P03 | 05/08/22 | General updates inc. project title | DJ | CJ |
| P02 | 01/04/22 | General updates | JAP | DJ |
| P01 | 27/01/22 | First Issue | GB | DJ |

Document Originator
AWW
 London 106 Weston Street, SE1 3QB 020 7160 6000
 Plymouth East Quay House, PL4 0HX 01752 261 262
 Bristol plot + mark, 48-52 Baldwin Street, BS1 1QB 0117 923 2535
 RIBA Chartered Practice www.aww-uk.com

Client
SPAN GROUP

AWW Project Number 4498 Project Stage Stage 4

Project Title
60-70 Shorts Gardens & 14-16 Betterton Street London

Title
EN-017 Building Envelope - SG North Elevation - Ground level

Scale @ A1 Document Status

As indicated S2 - Suitable for Information

| Project | Origin | Volume | Level | Type | Role | Number | Rev |
|---------|--------|--------|-------|------|------|--------|-----|
| SHG | AWW | XX | XX | DR | A | 60005 | P03 |