

DENTAL BEAUTY - CAMDEN


97-99 CAMDEN HIGH STREET, LONDON. NW1 7JN

Issue	Date	Comments
A	03.10.2022	Initial Proposals
B	10.10.2022	Updated
B	12.10.2022	Updated

ELEVATIONS - EXISTING



1 Front Elevation
SCALE 1:50

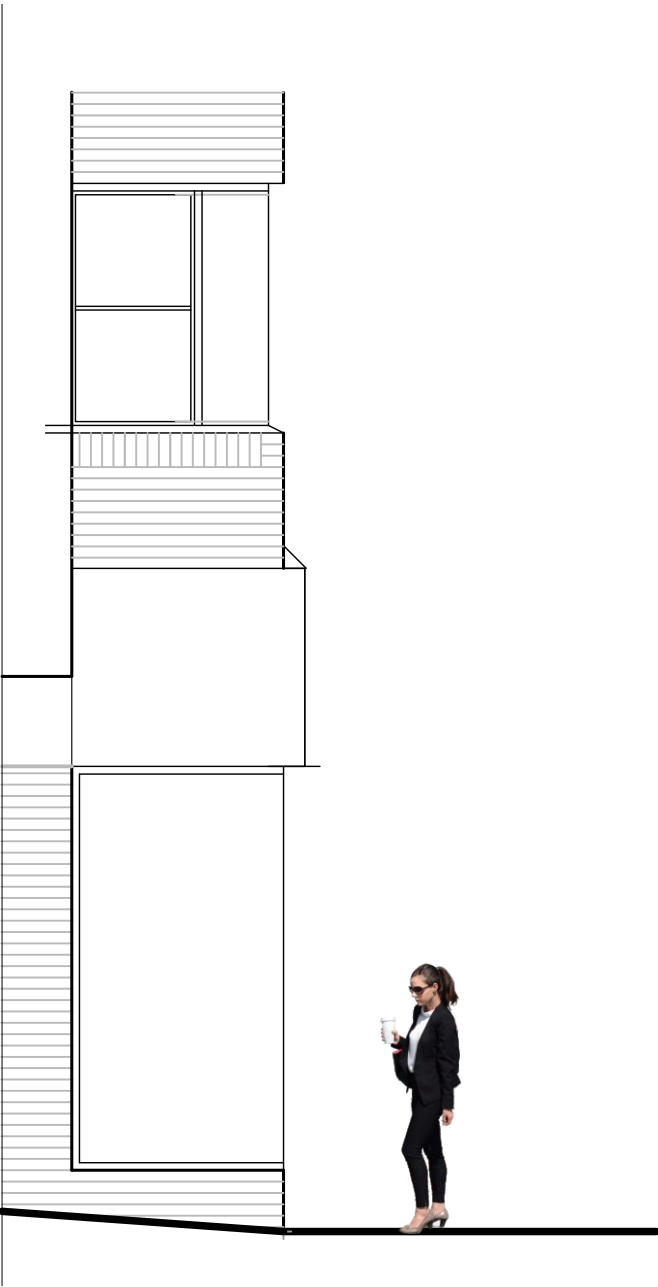


2 LEFT SIDE RETURN ELEVATION
SCALE 1:50



ELEVATIONS - PROPOSED



1 Front Elevation
SCALE 1:50

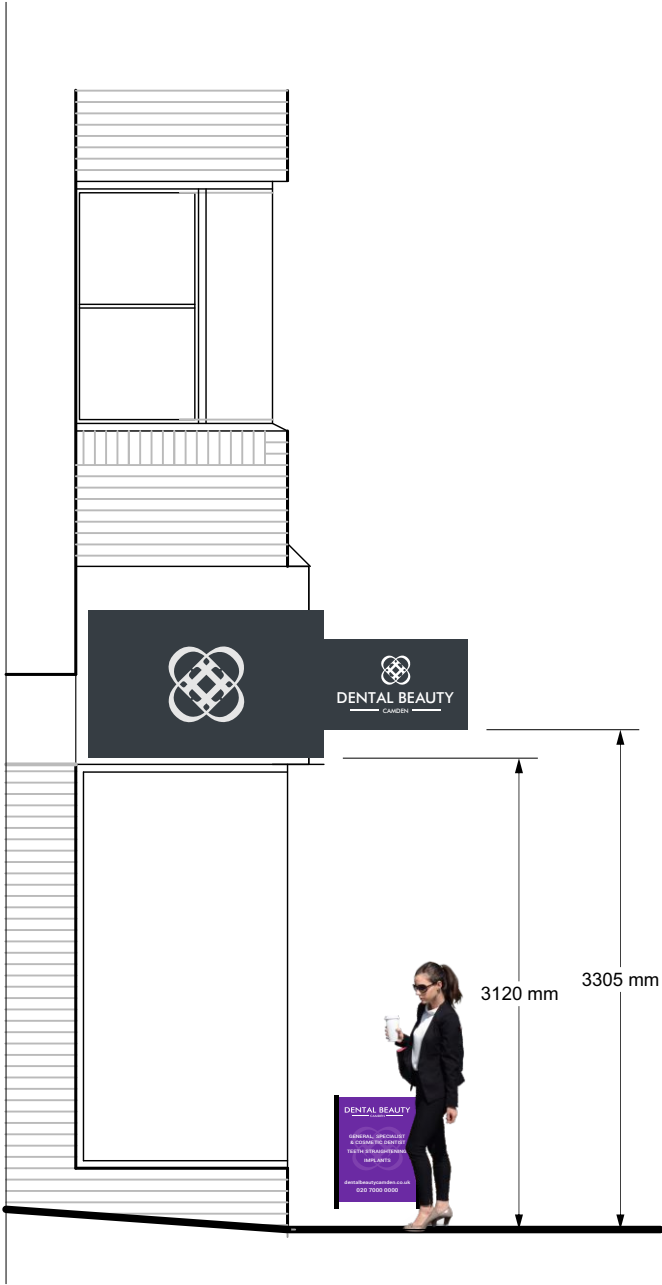


2 LEFT SIDE RETURN ELEVATION
SCALE 1:50




MAIN FASCIA SIGNAGE

Fabricated aluminium fascia sign panels, powder coated RAL 7016 satin.
Face panels to be stencil cut and backed with opal acrylic.
Internal illumination to be provided by white LEDs.
Only the logo/text is to illuminate.

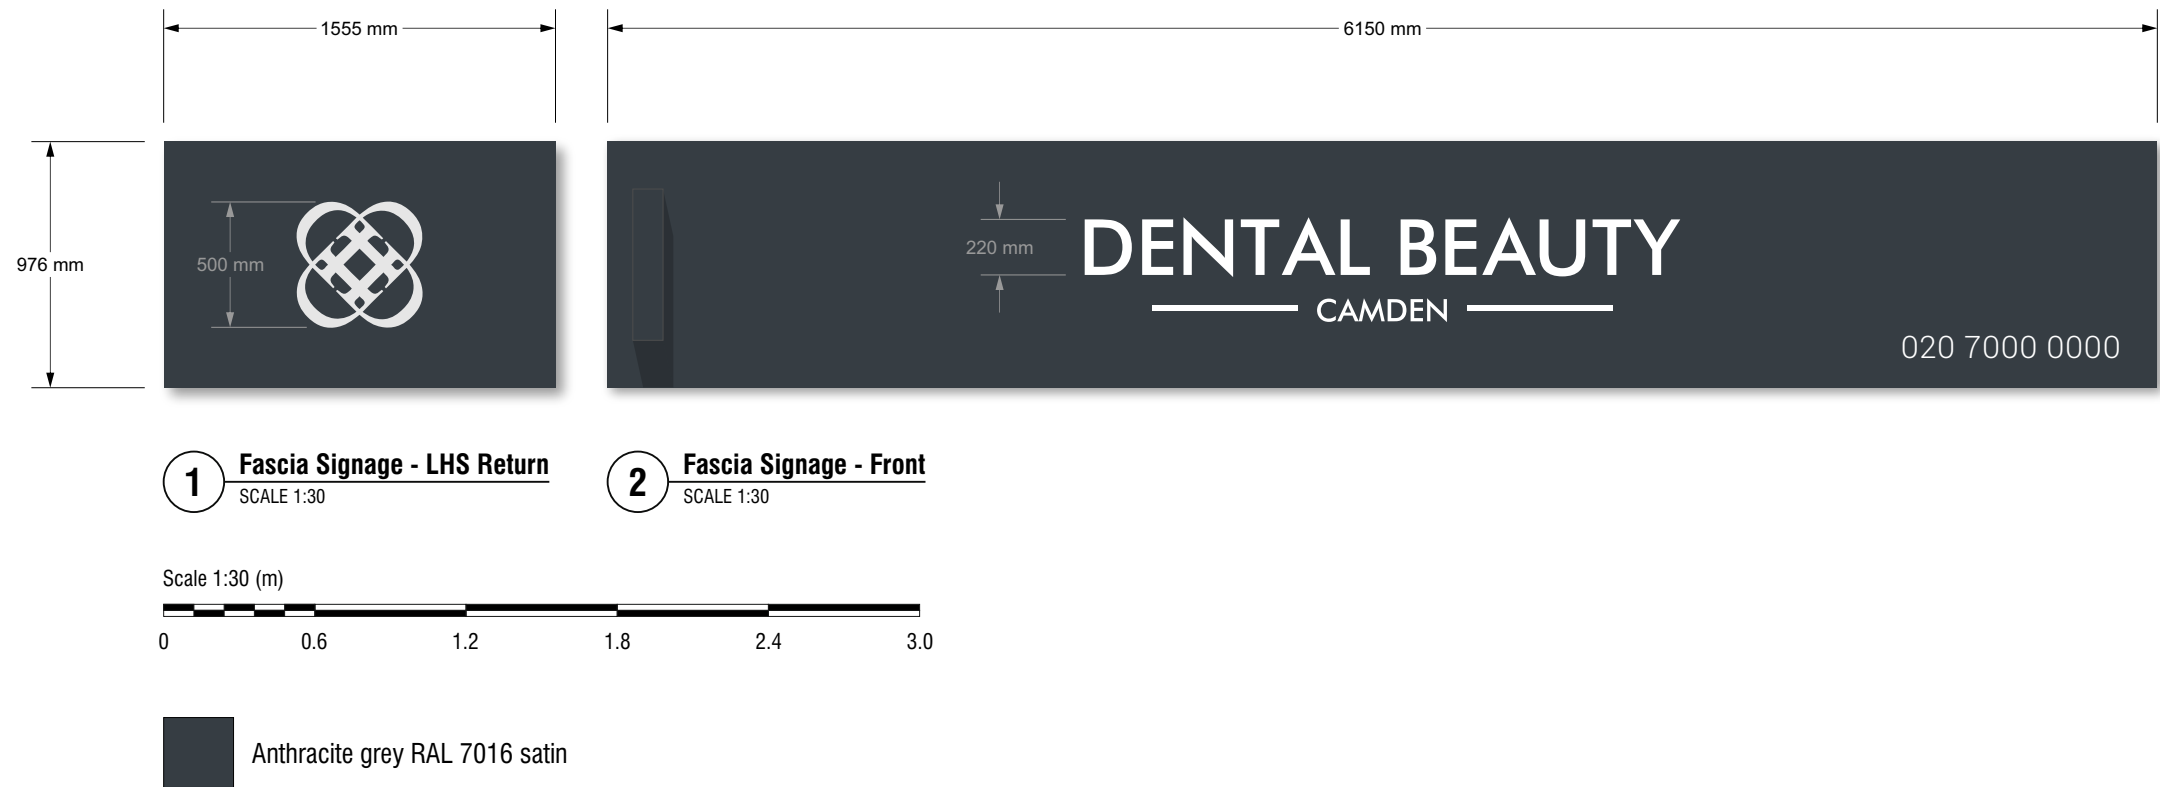

PROJECTING SIGNAGE


Fabricated aluminium projecting box sign
Face panel to be stencil cut and backed with opal acrylic.
Internal illumination to be provided by white LEDs.
Only the logo/text is to illuminate.
Unit to be mounted onto the fascia sign via concealed stand-off brackets

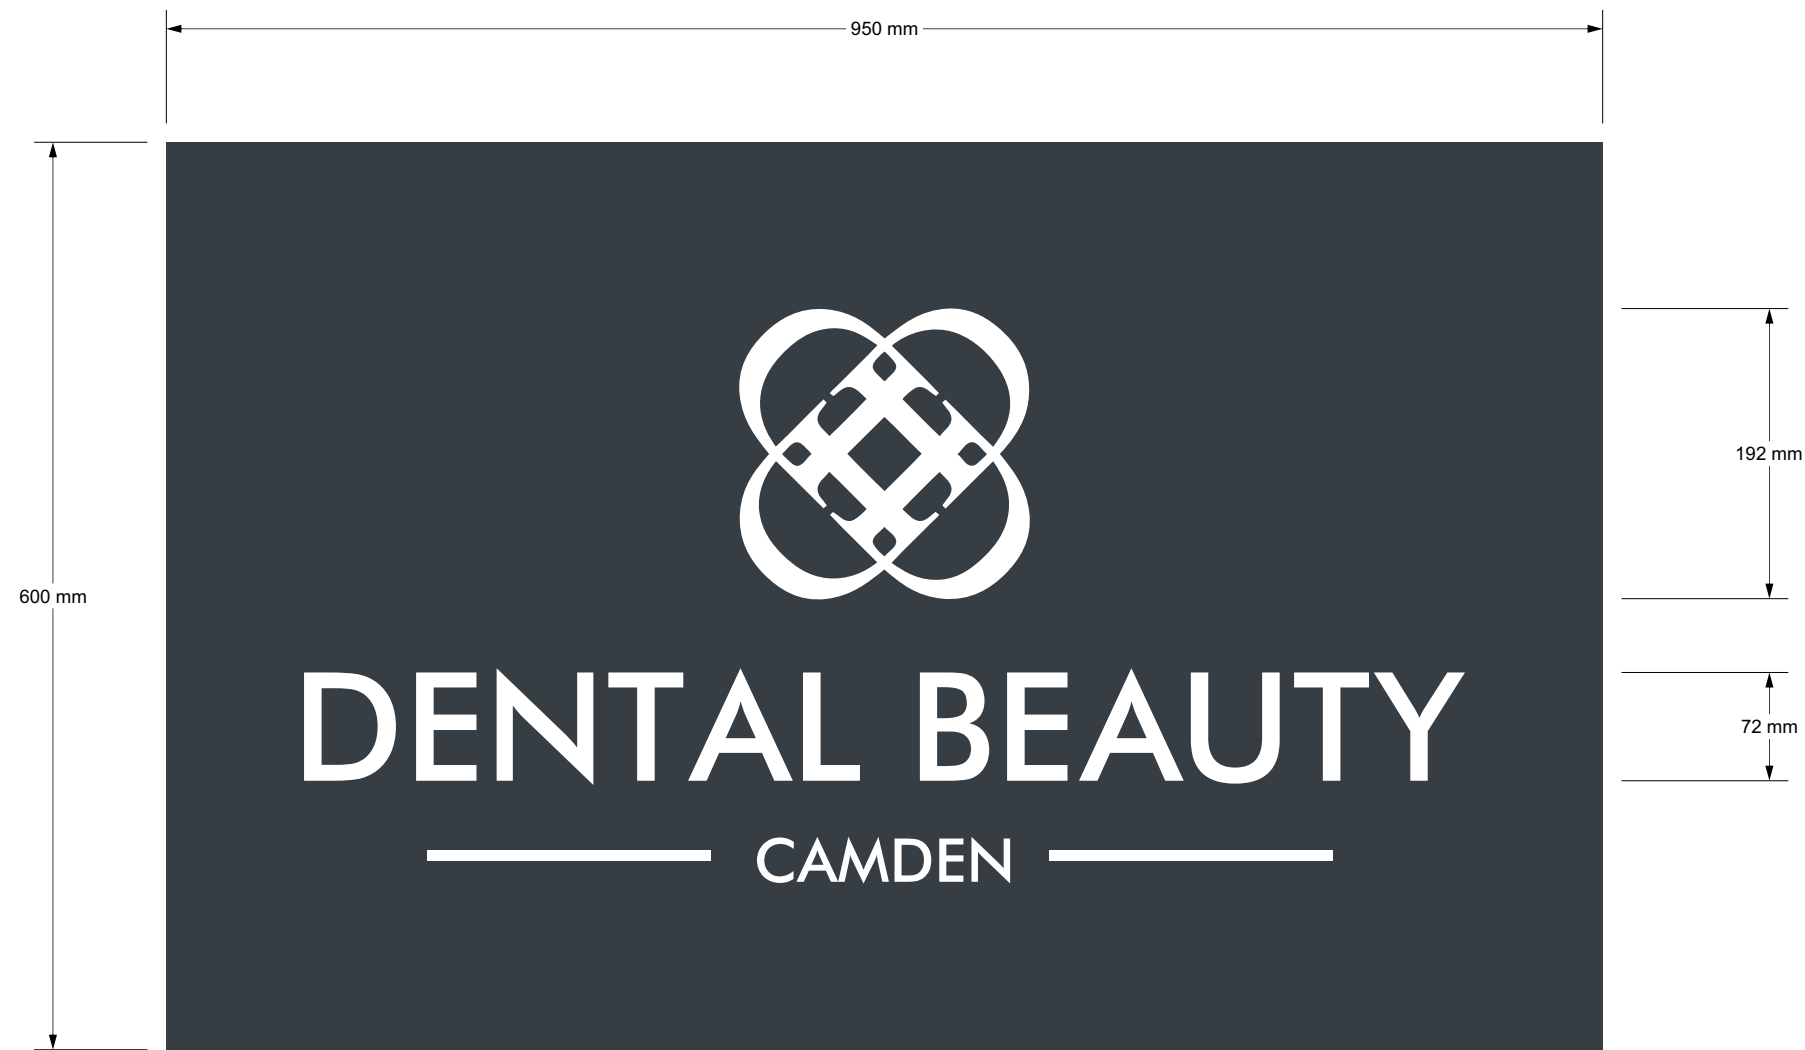


1 Detail
SCALE 1:5

GLASING SIGNAGE - SUSPENDED LOGOS - OPTION 2

Fabricated aluminium circular light box.
Face panel to be stencil cut and backed with opal acrylic.
Internal illumination to be provided by white LEDs.
Only the logo is to illuminate.
Unit to be suspended on a single circular support.

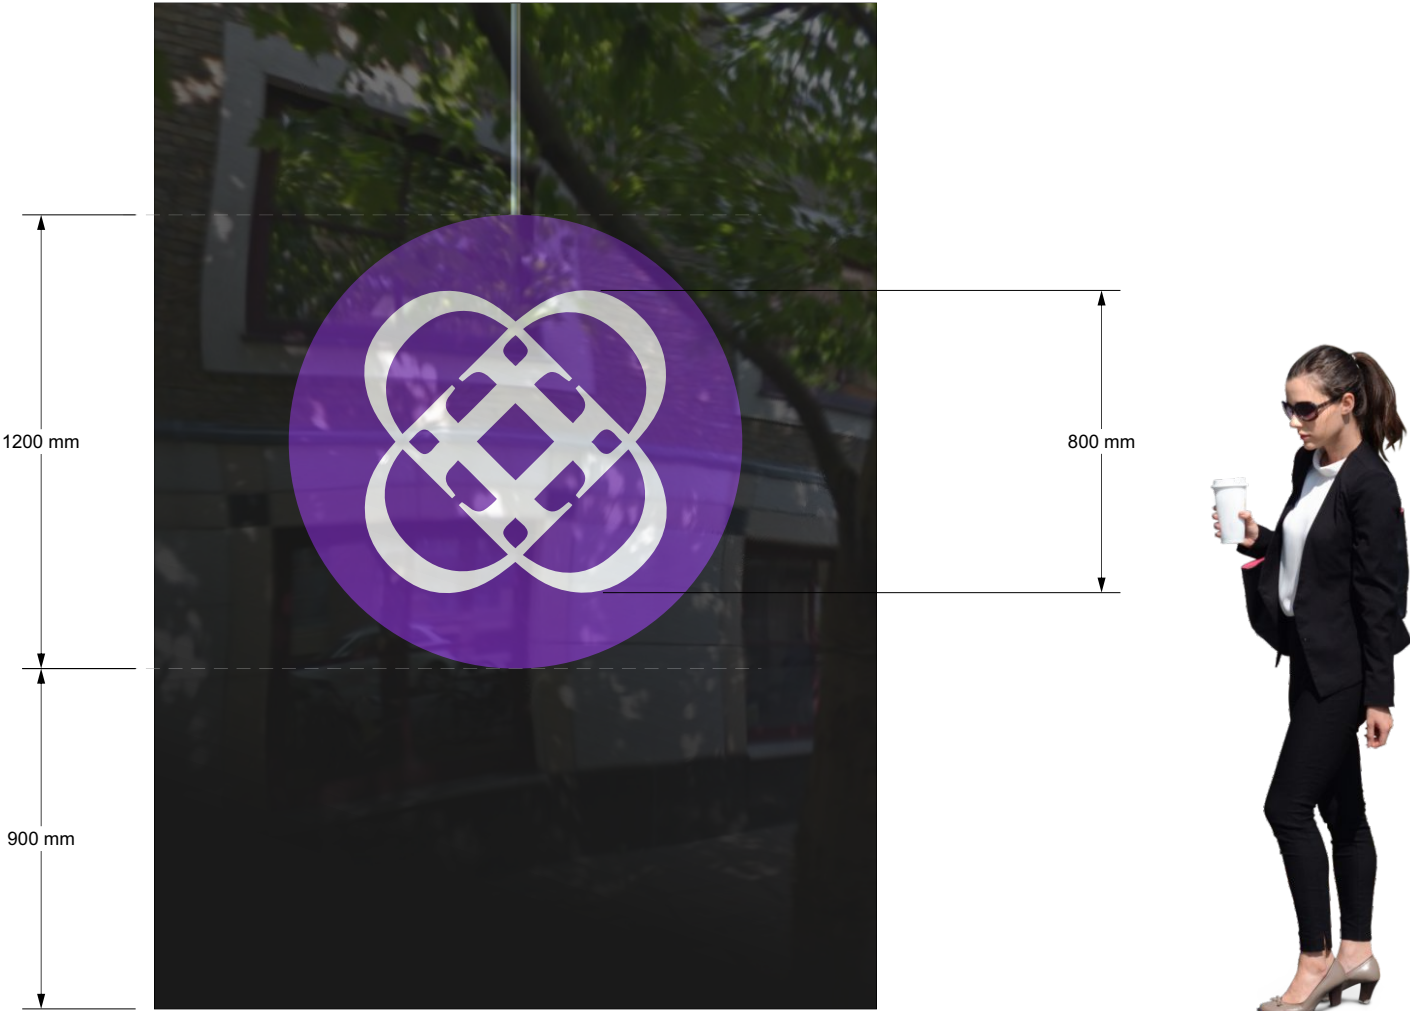

1 Glasing Suspended Signage
SCALE 1:20

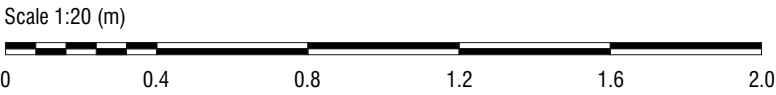

PAVEMENT 'A' BOARD - FREE STANDING MOVABLE SIGN.

3 mm aluminium composite panel.
Mild steel frame, zinc plated and power coated black.
Weight - 7 kg



1 A Board Pavement Sign
SCALE 1:5



2 3D View
SCALE NTS

SITE LOCATION PLAN - SCALE 1:1250



THANK YOU