



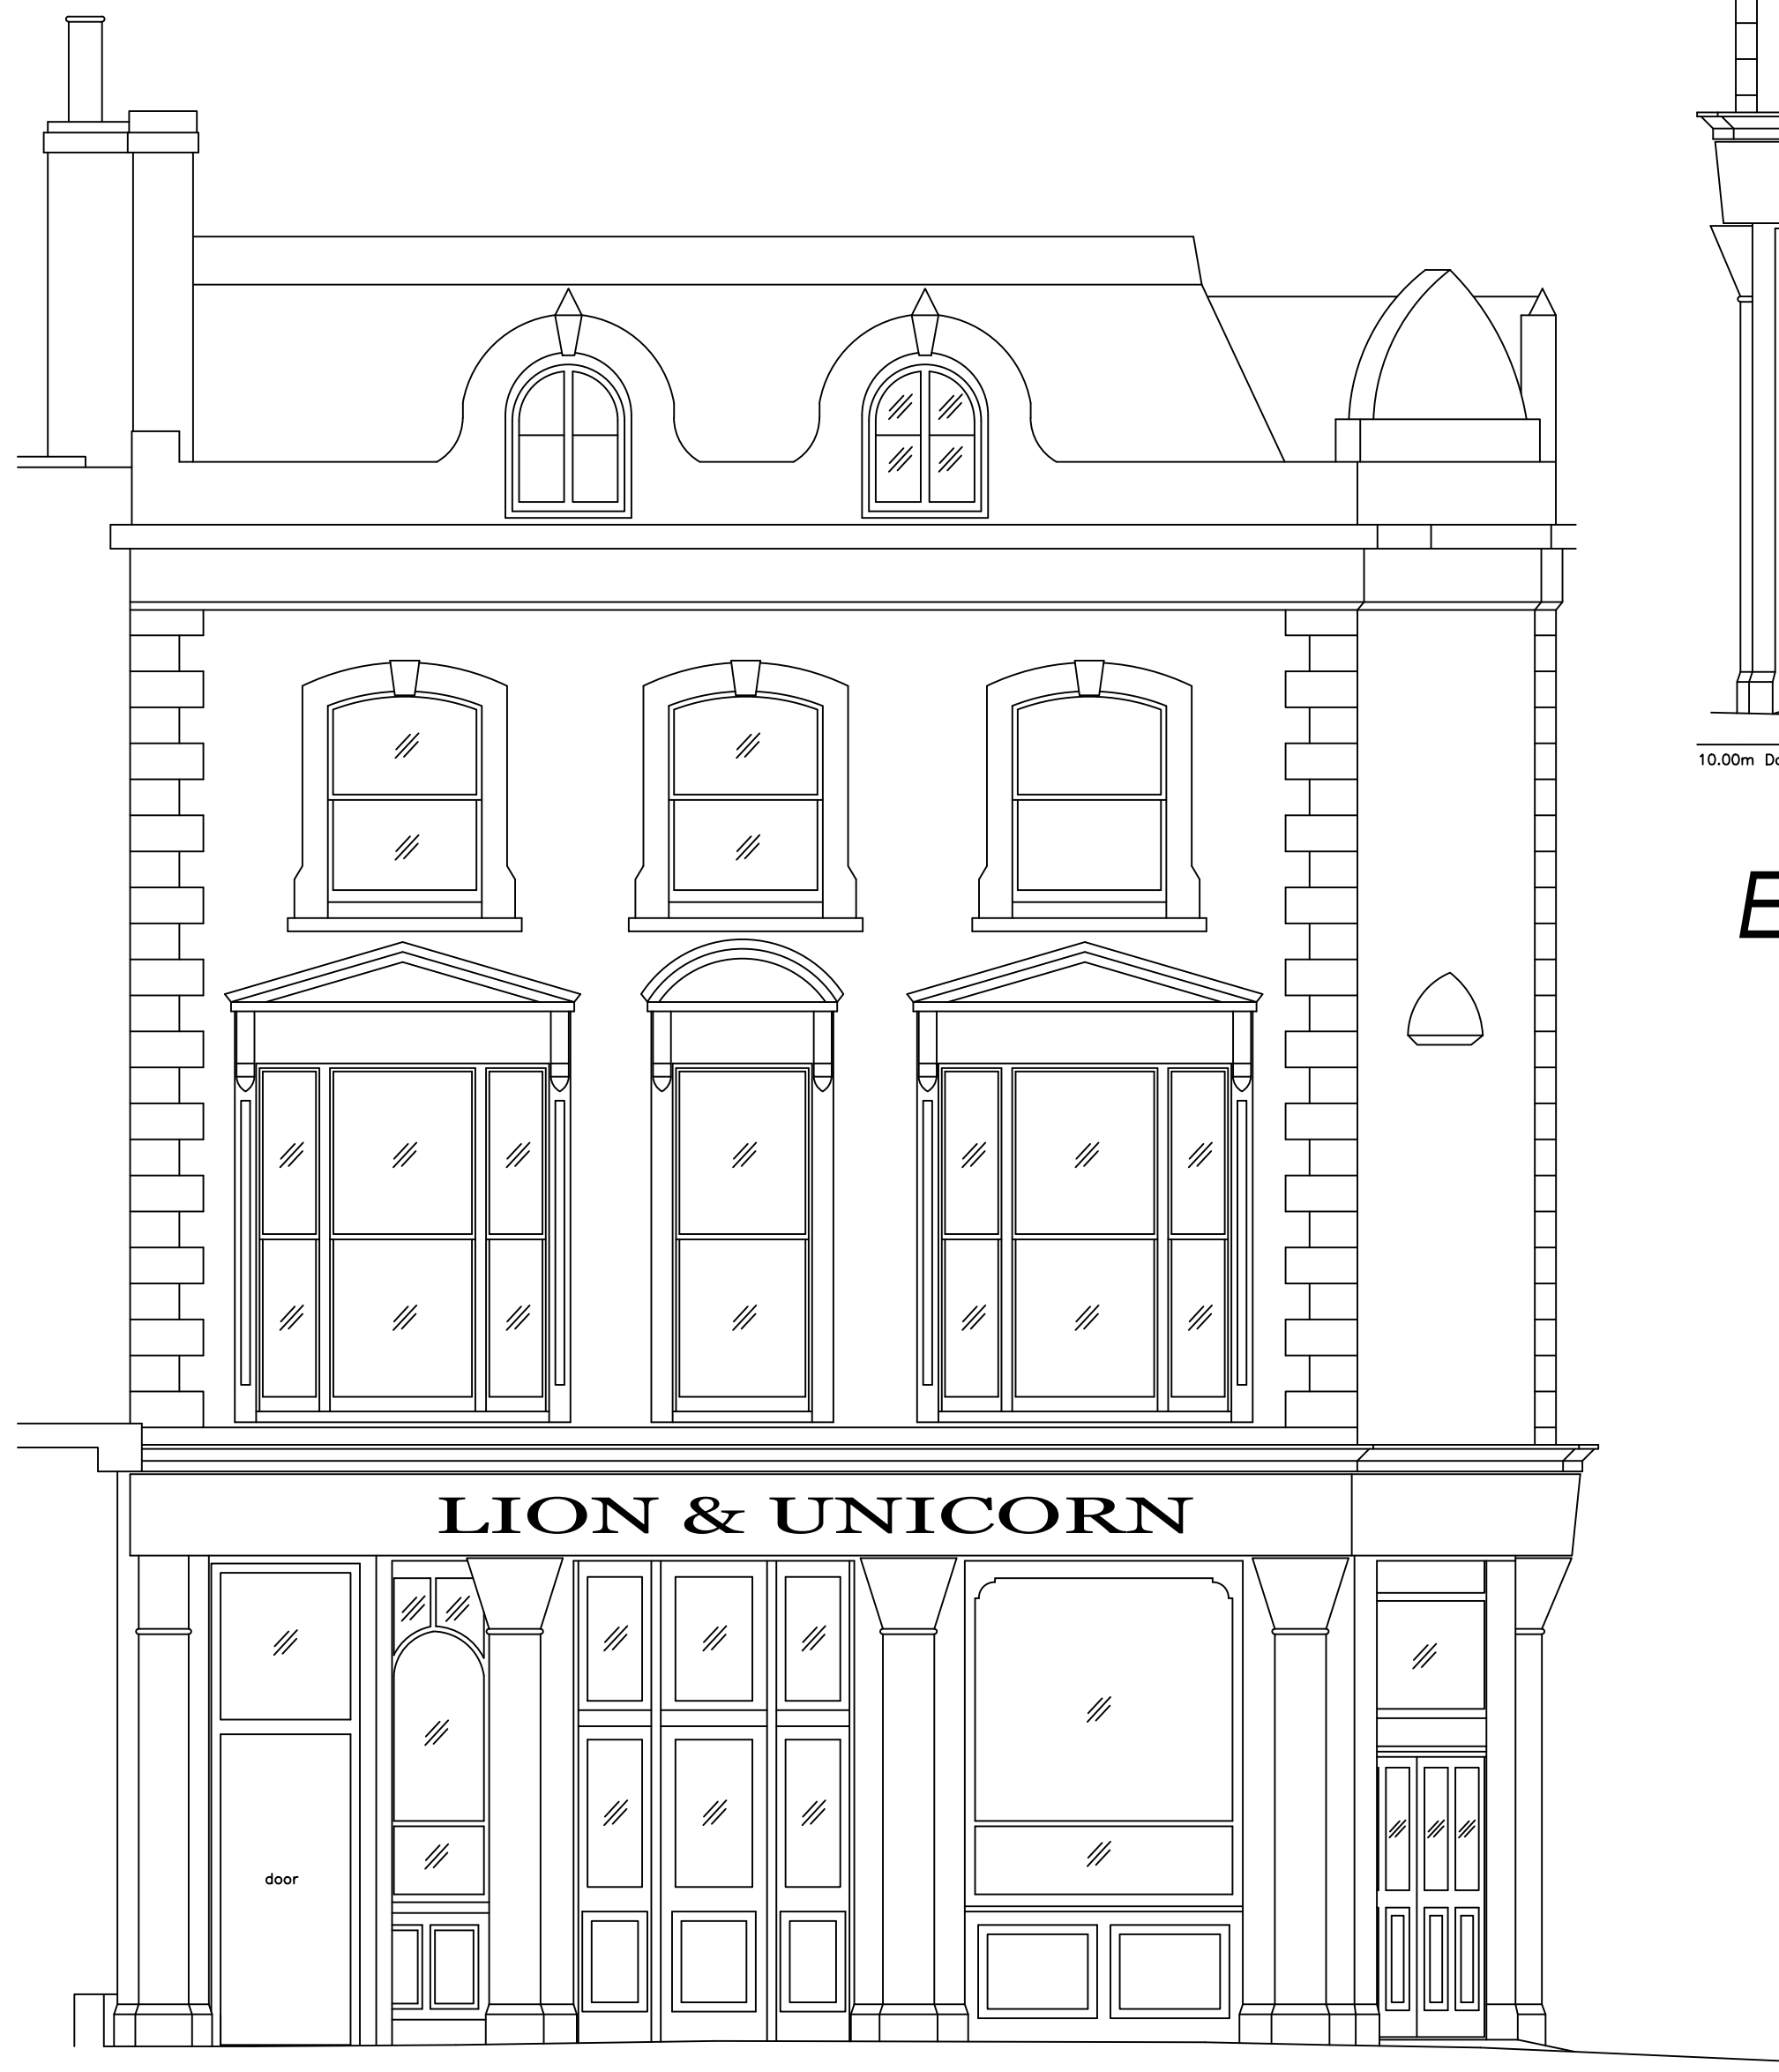

Existing South Facing Elevation



Existing East Facing Elevation

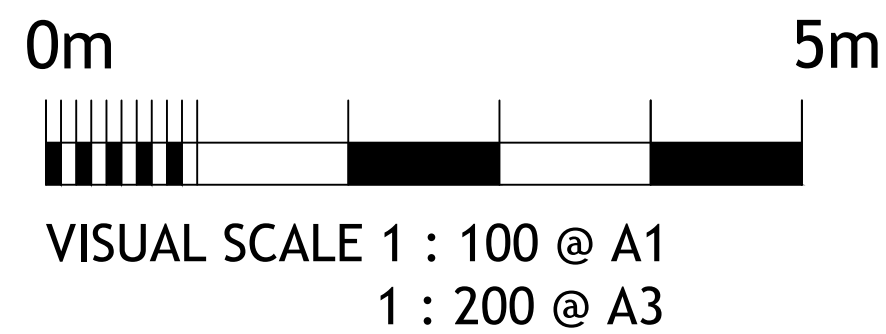

Client: YOUNG & CO'S

Project: LION & UNICORN
42-44 GAISFORD STREET
LONDON, NW5 2ED

Title: EXISTING ELEVATIONS
CORPORATE SIGNAGE

Scale	Date	Drawn	Approved
1/50@A1	28.09.2022	DRC	AB

Do not scale dimensions direct from this drawing. All setting out and constructional dimensions should be carefully checked on site before commencement of work. This drawing is the copyright of BELTOM SURVEYING LTD.

DWG No: Revision:
BS2118.02