



1 Swing Door - Elevation  
Scale: 1:10 @ A3

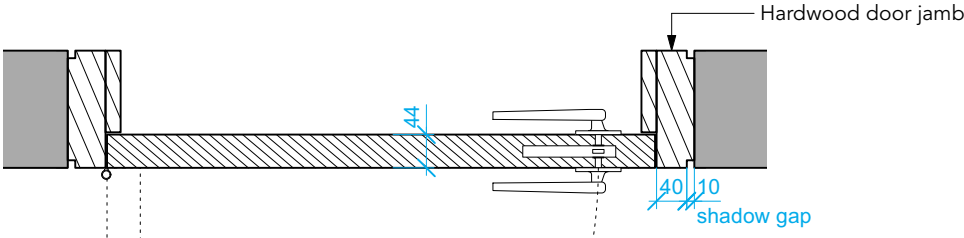

2 Swing Door - Plan  
Scale: 1:10 @ A3

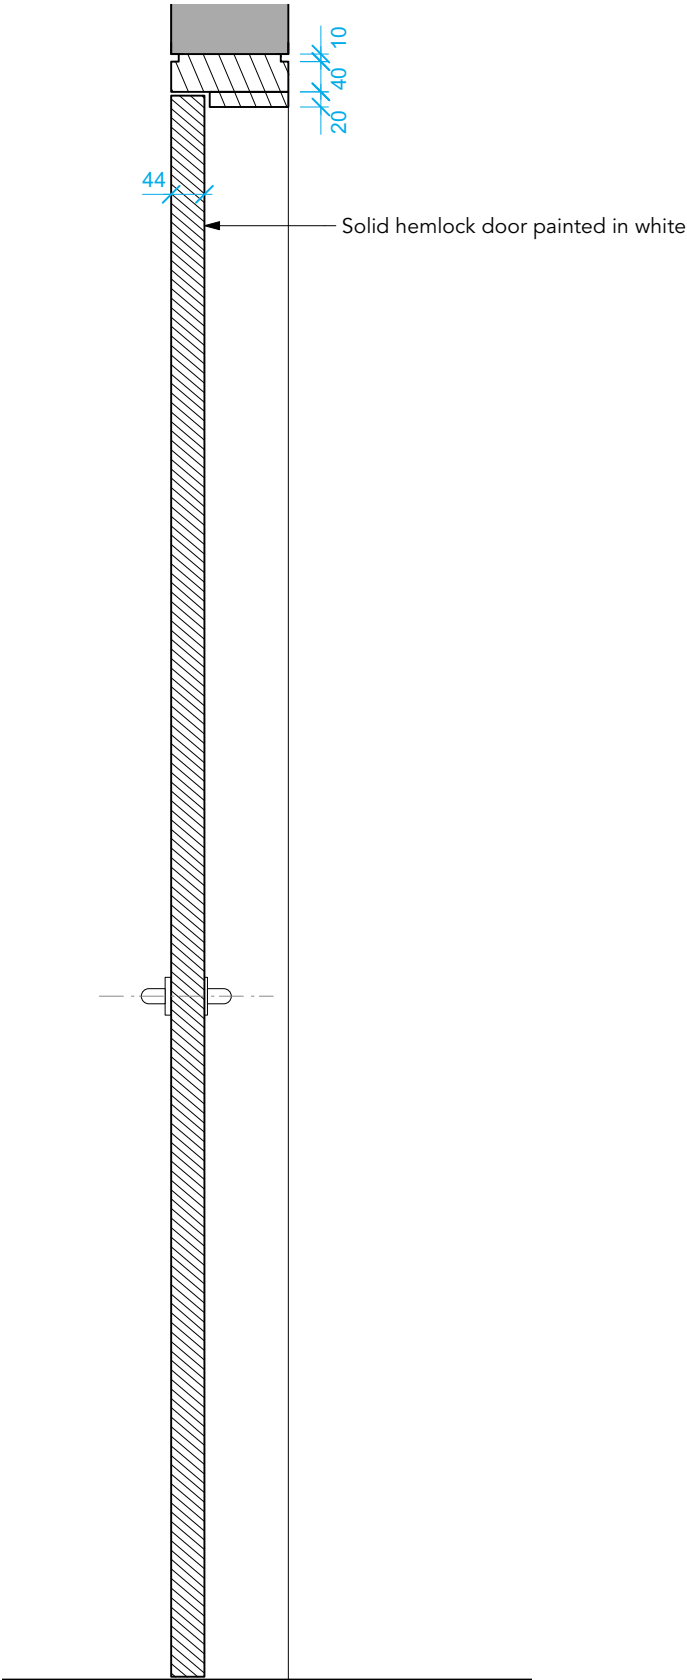

3 Swing Door - Section  
Scale: 1:10 @ A3

Type 1 Door
Lower Ground Floor
B.01 Corridor
B.02 Yoga Room
B.03 WC
B.04 Plant Room
Ground Floor
G.01 Link Hallway
G.03 Corridor
G.04 Hall
G.05 WC
G.06 Bedroom
G.07 Bathroom
First Floor
F.01 Corridor
F.03 WC
F.04 Bedroom 02
F.07 Bedroom 01

FOR PLANNING

RUNDELL ASSOCIATES			
Architecture & Design 12 Salem Rd, London W2 4DL +44 (0)207 483 8360 office@rundellassociates.com rundellassociates.com			
Client M.Wilner & R.Villiers			
Structural Engineer James Frith			
Services Engineer			
Quantity Surveyor			
Project Bedford Square Mews			
Drawing Title Typical Swing Door Details Proposed Type 1 Doors			
Date	12.10.22	Revision	P7 - A
Scale	1:10 and 1:5 @ A3		
Job No.	3803		
Drawing No.	P4a-1		
Drawn by	ED	Checked	SS

Type 2 Door
Ground Floor
G.08 Kitchen/ Living Room
First Floor
F.05 Bathroom
F.09 Bathroom

FOR PLANNING

RUNDELL ASSOCIATES

Architecture & Design  
12 Salem Rd, London W2 4DL  
+44 (0)207 483 8360  
office@rundellassociates.com  
rundellassociates.com



Client M.Wilner & R.Villiers

Structural Engineer James Frith

Services Engineer

Quantity Surveyor

Project Bedford Square Mews

Drawing Title  
Typical Sliding Door Details  
Proposed Type 2 Doors


Date 12.10.22 Revision P7 - A

Scale 1:10 and 1:5 @ A3


Job No. 3803

Drawing No. **P4a-2**


Drawn by ED Checked SS

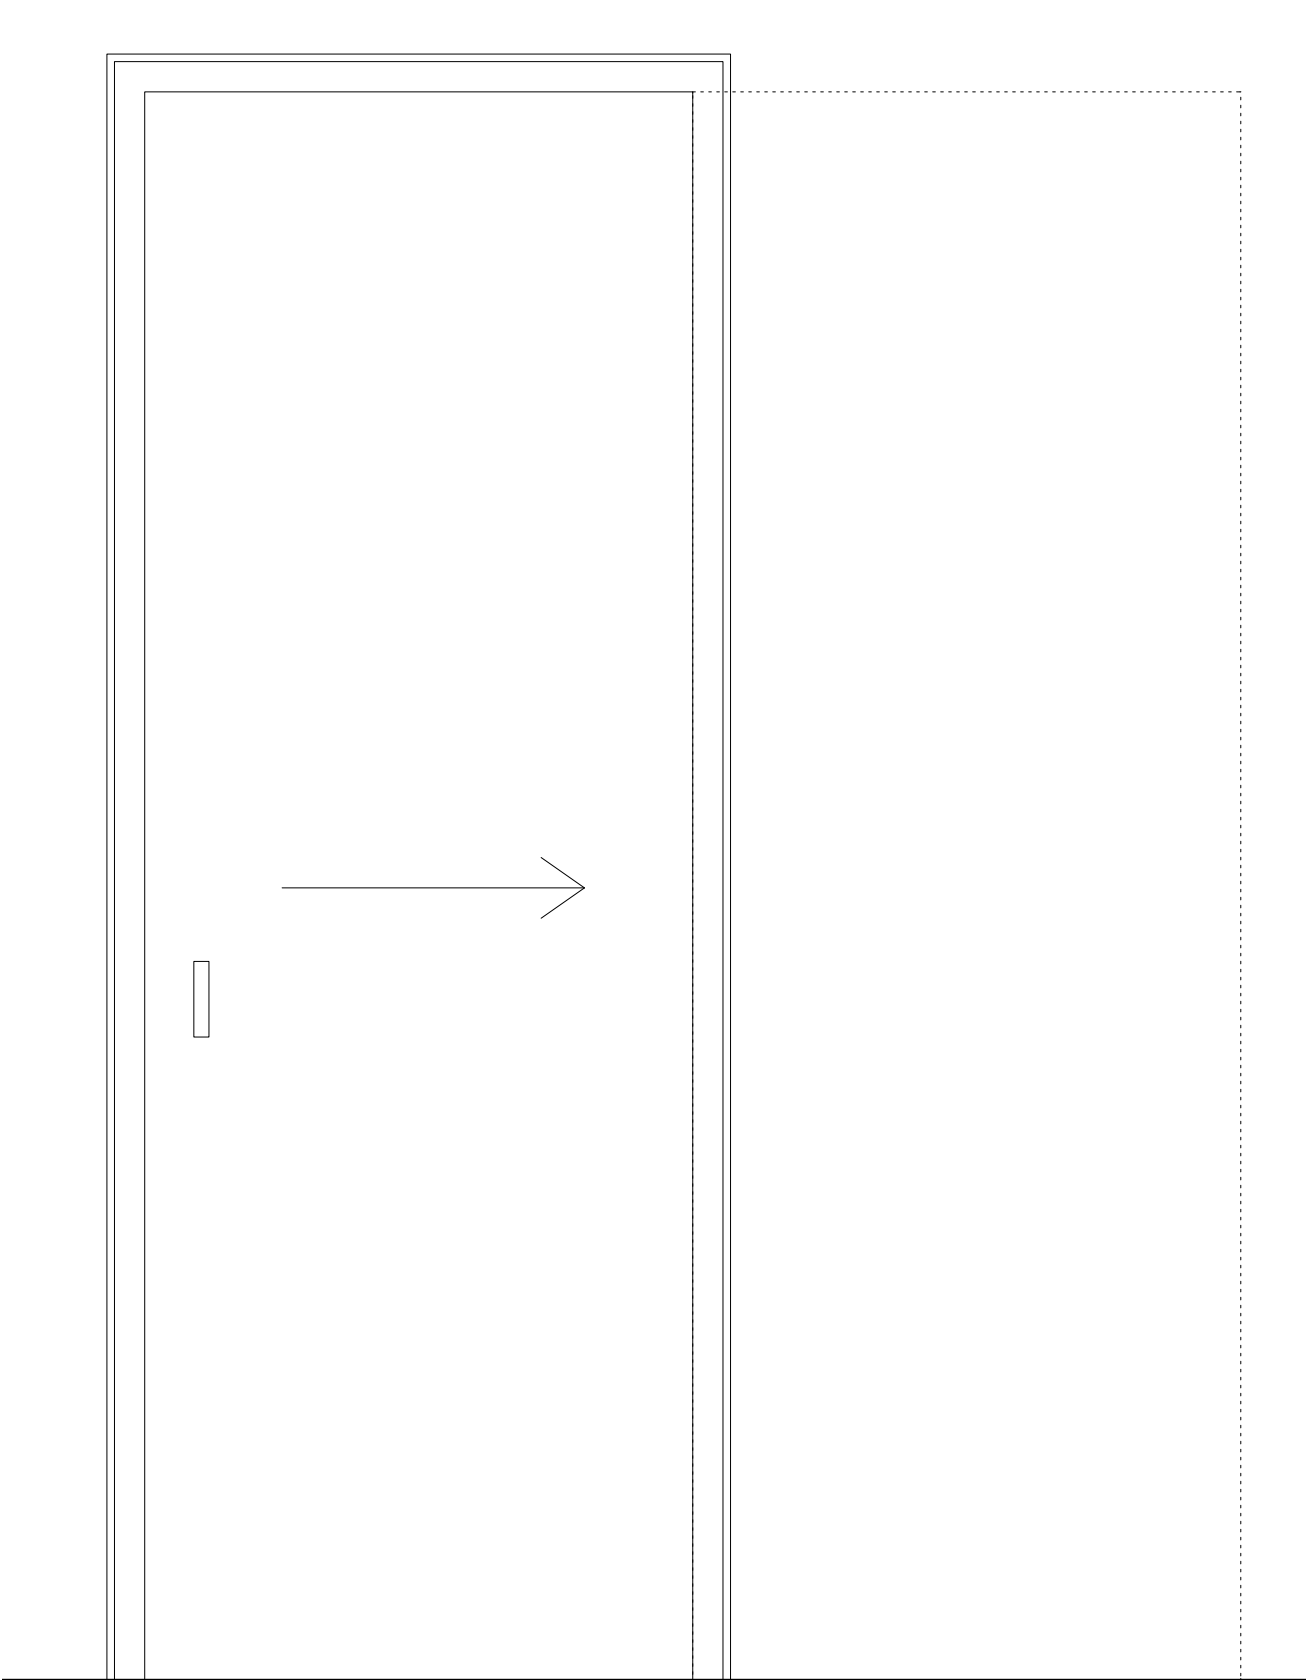


1 Sliding Door - Elevation  
Scale: 1:10 @ A3

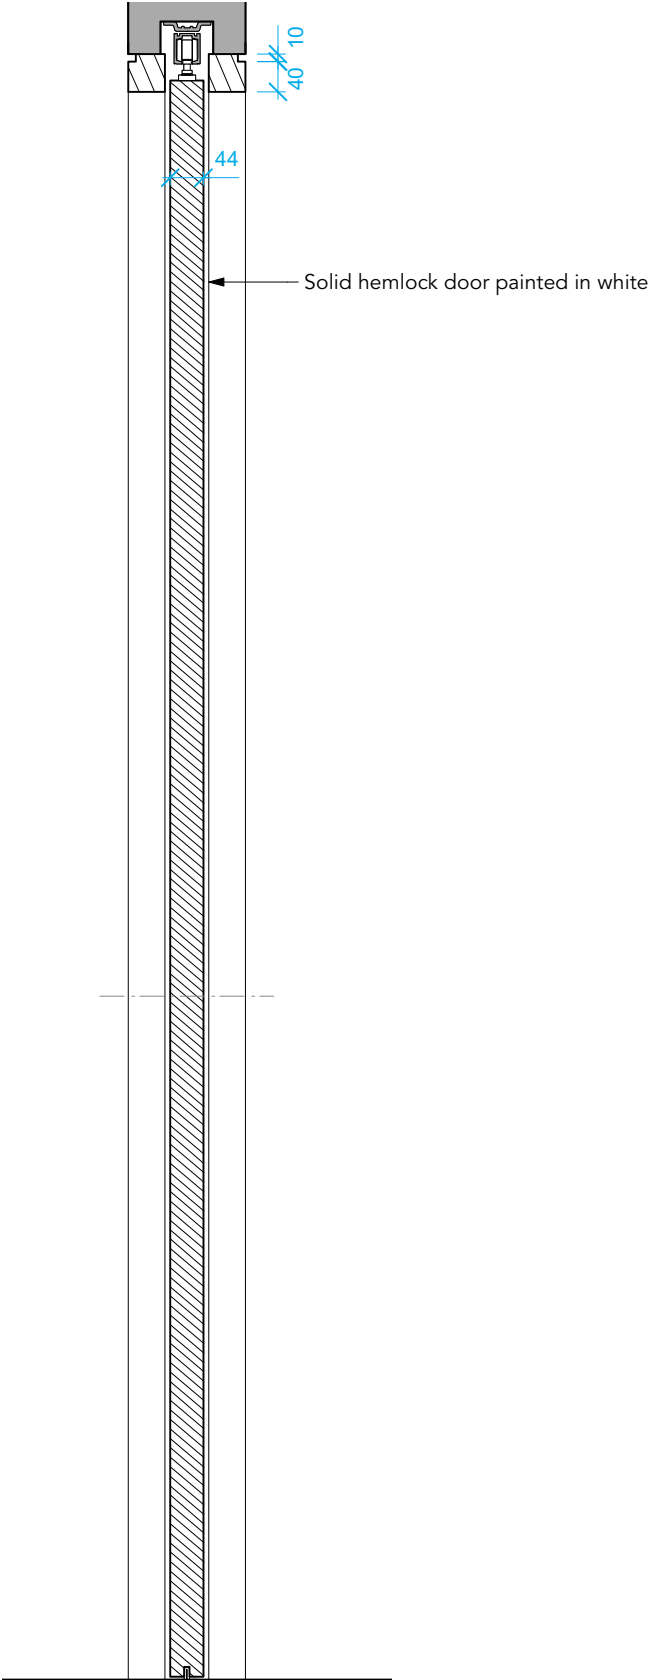


3 Sliding Door - Section  
Scale: 1:10 @ A3

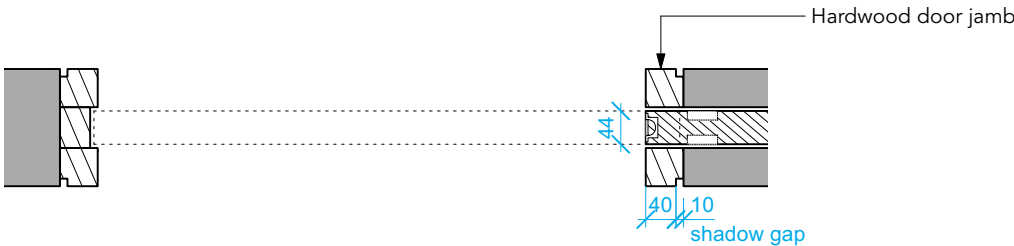


2 Sliding Door - Plan  
Scale: 1:10 @ A3

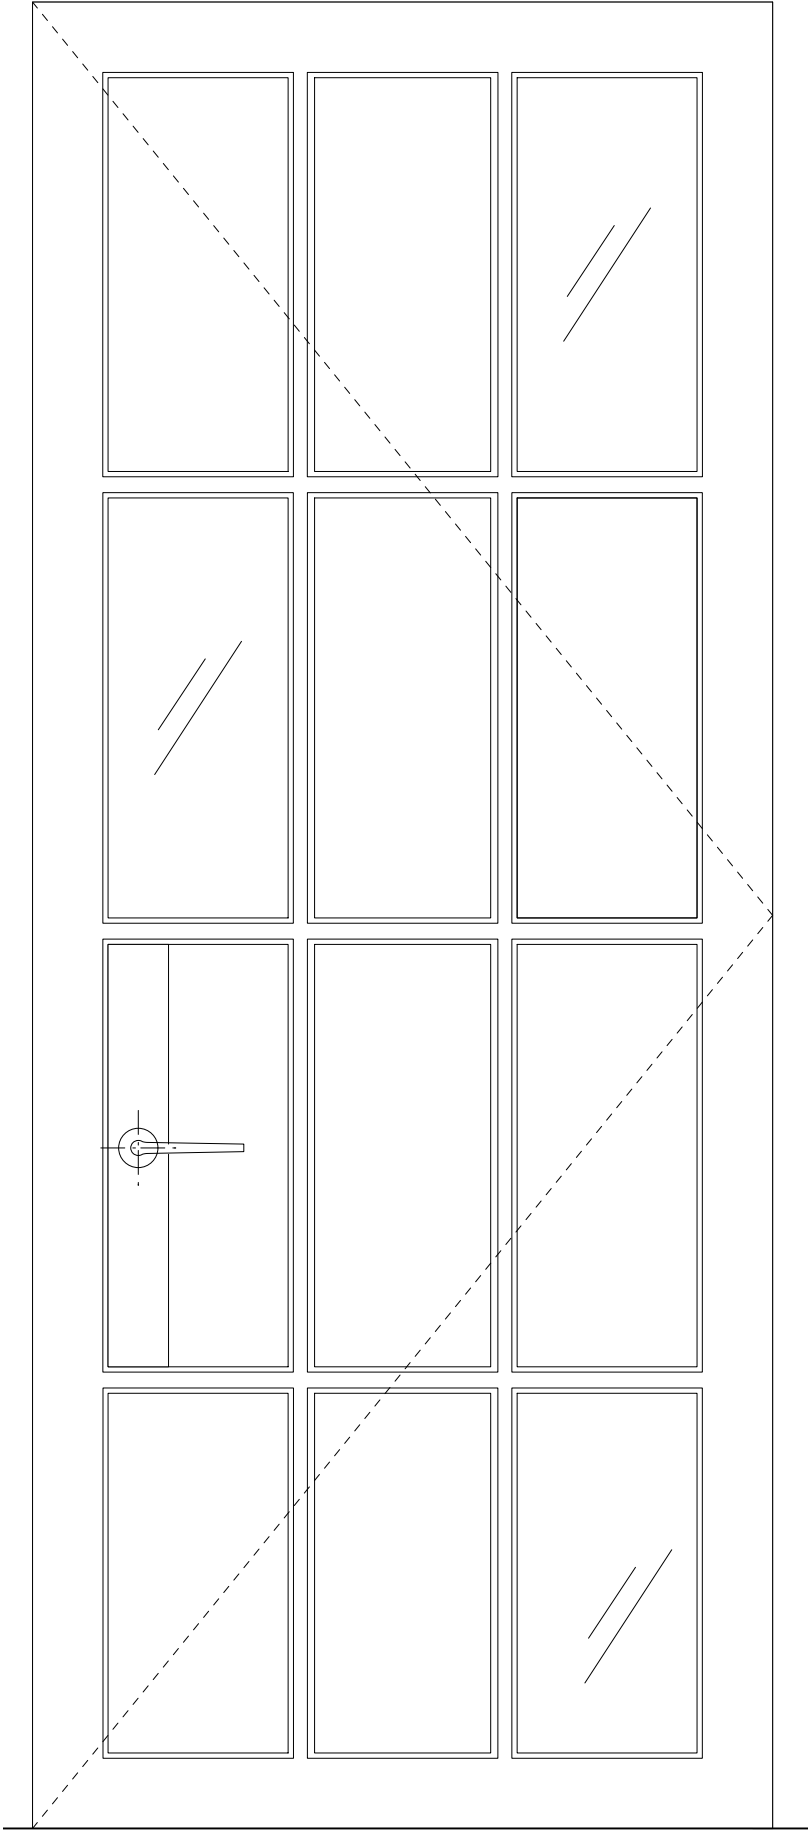

1 French Door - Elevation  
Scale: 1:10 @ A3

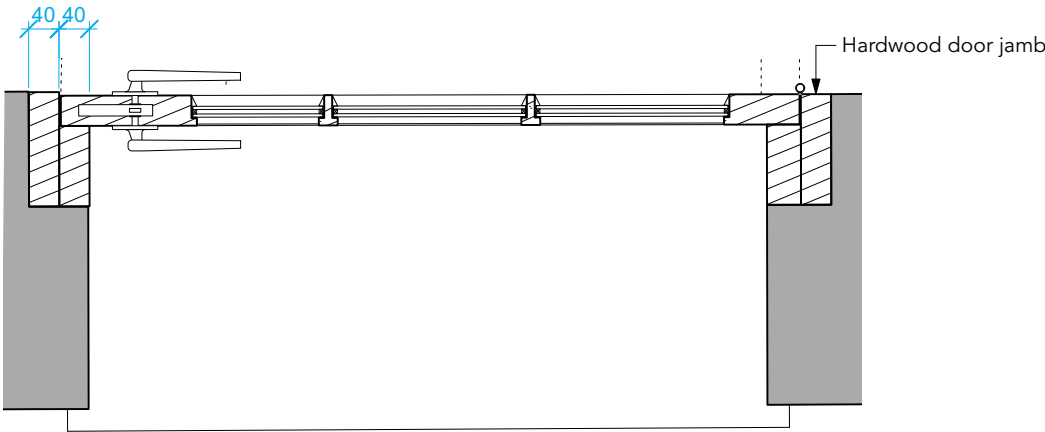

2 French Door - Plan  
Scale: 1:10 @ A3

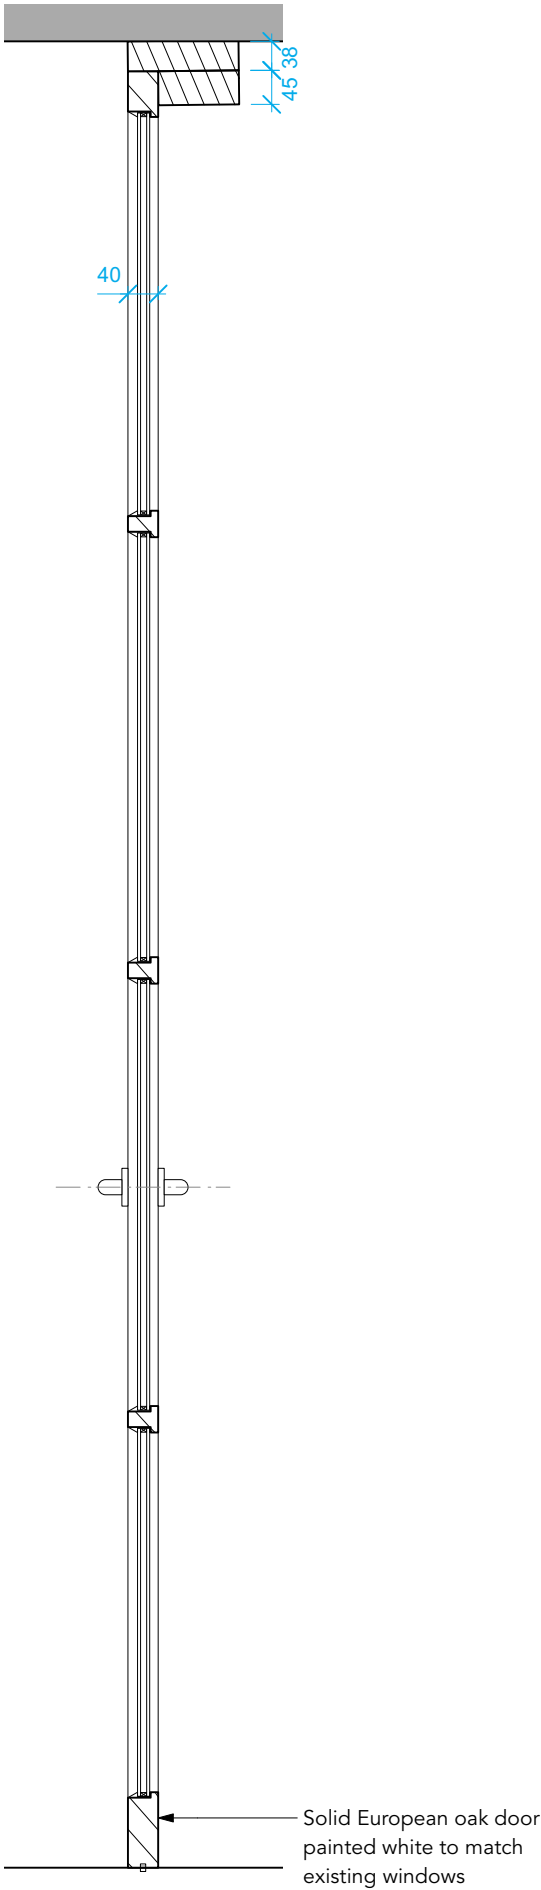

3 French Door - Section  
Scale: 1:10 @ A3

Type 3 Door  
Lower Ground Floor  
B.02 Yoga Room

FOR PLANNING

RUNDELL ASSOCIATES

Architecture & Design  
12 Salem Rd, London W2 4DL  
+44 (0)207 483 8360  
office@rundellassociates.com  
rundellassociates.com

Client  
M.Wilner & R.Villiers

Structural Engineer  
James Frith

Services Engineer

Quantity Surveyor

Project  
Bedford Square Mews

Drawing Title  
Typical Sliding Door Details  
Proposed Type 3 Doors

Date  
12.10.22

Revision  
P7 - A

Scale  
1:10 and 1:5 @ A3

Job No.  
3803

Drawing No.  
P4a-3

Drawn by  
ED

Checked  
SS