


PLAN



SECTION

REV. NO.	DESCRIPTION TO REVISION	REV. BY	DATE	NOTES	PROJECT ADDRESS	DRAWING TITLE	SCALE	PAPER	PROJECT STAGE
A				1. Do not scale from this drawing 	1 Egbert Street London NW1 8LJ	Proposed Green Roof	1:20 	A3	Planning
B			DRAWN BY ED						
C			DATE DATE						
D			DRG No. 0036.07						
E			REV.						
F									
G									
H									
I									
J									
K									
L									

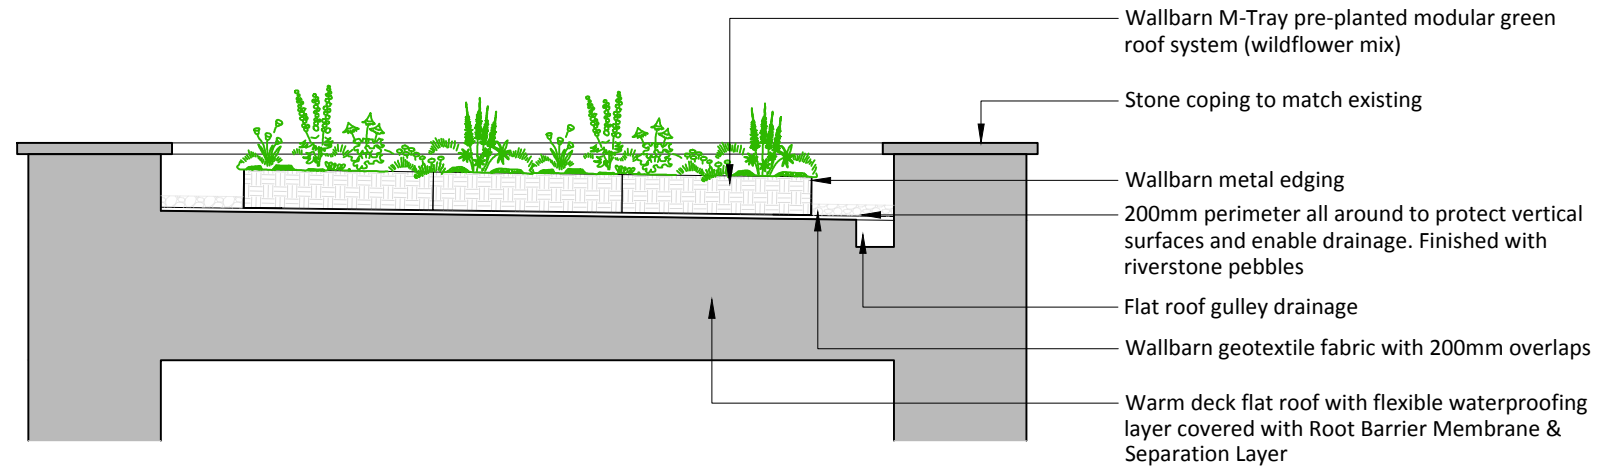