



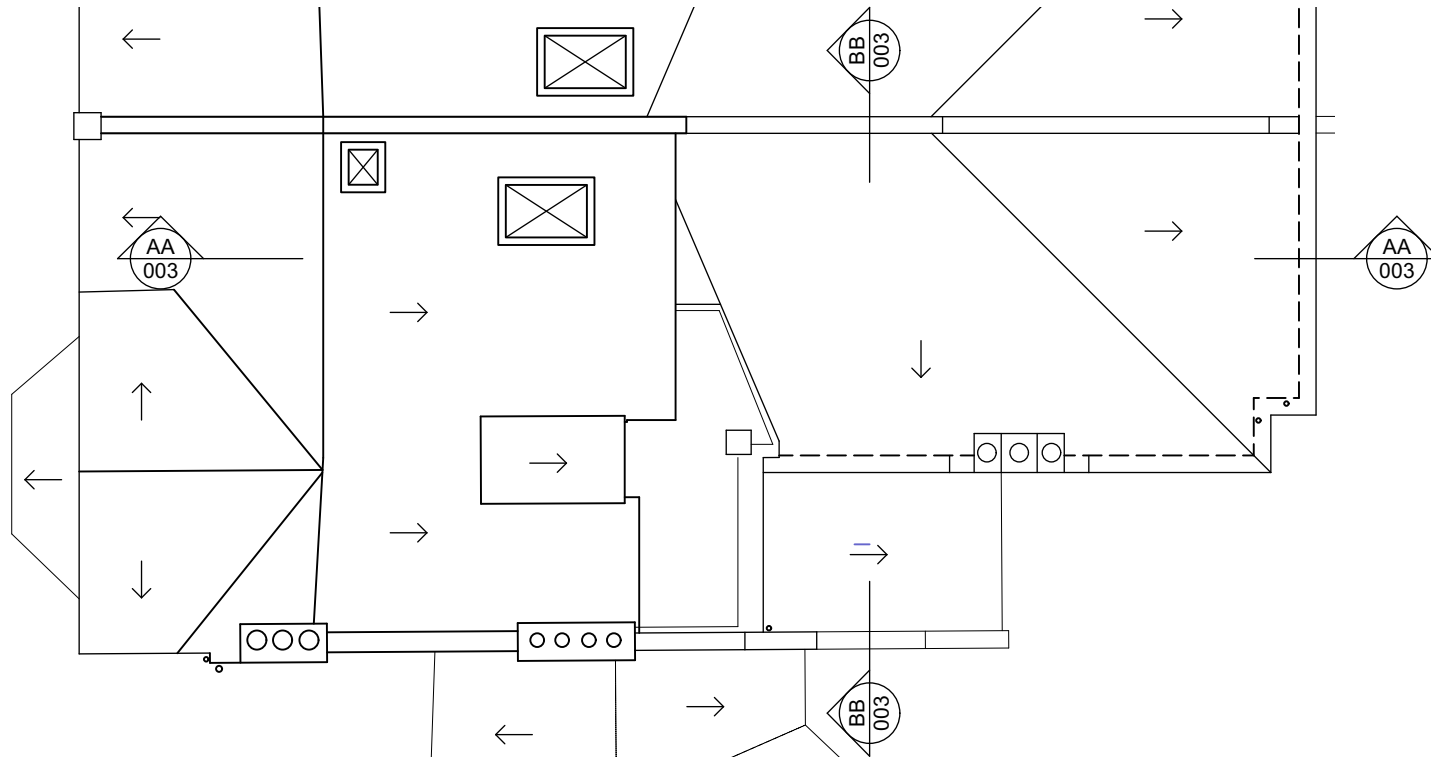


01 PLAN  
002 ROOF

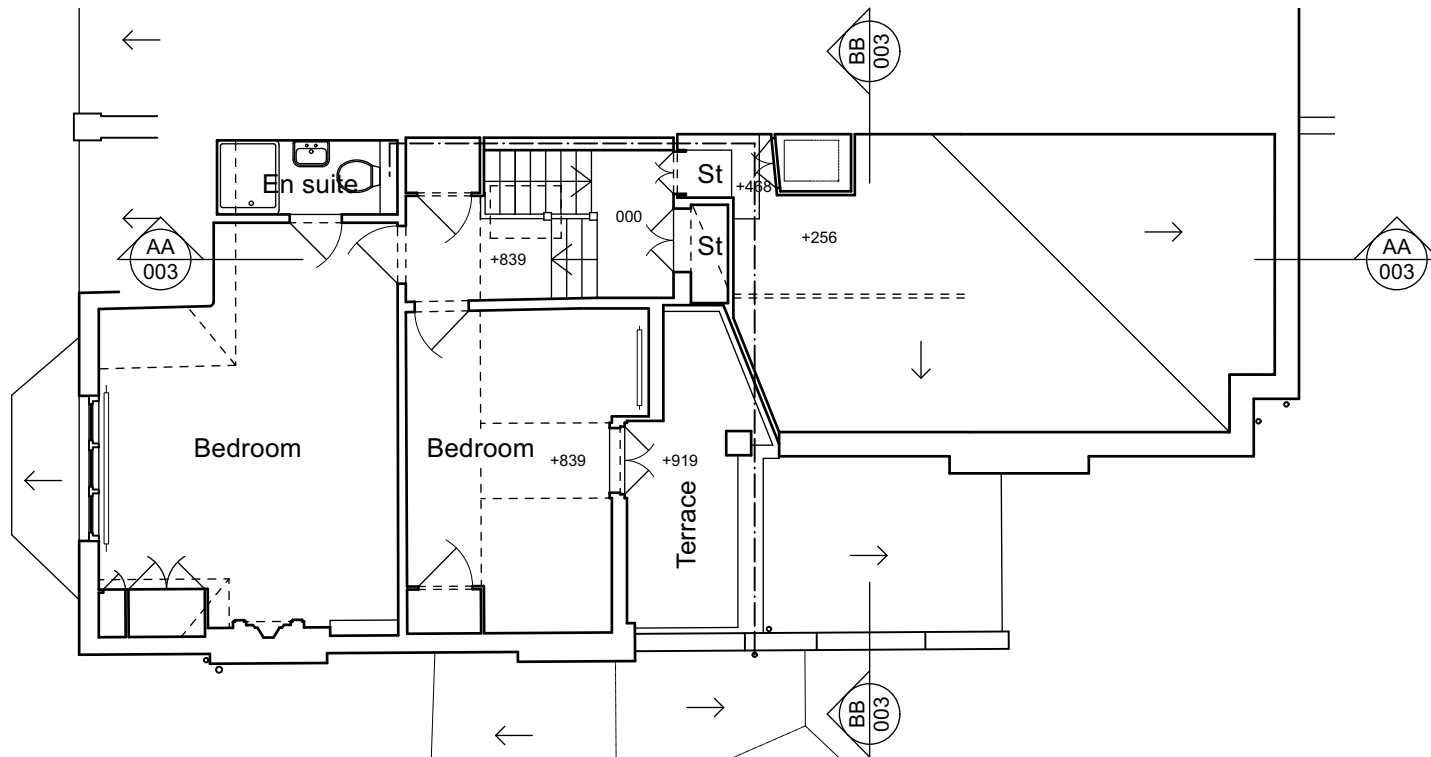

02 PLAN  
002 SECOND FLOOR

SITE ADDRESS:  
Bramshill Mansions, Flat 7  
Dartmouth Park Hill  
LONDON NW5 1JG

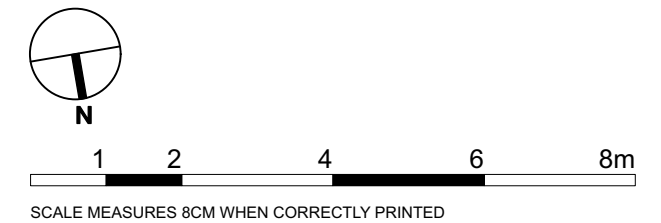

REVISIONS  
P1 20221012 ISSUE FOR PLANNING

MADONNA BAPTISTE  
7 BRAMSHILL MANSIONS

PLAN 099-002  
1:100 @ A3 DJ REV P1