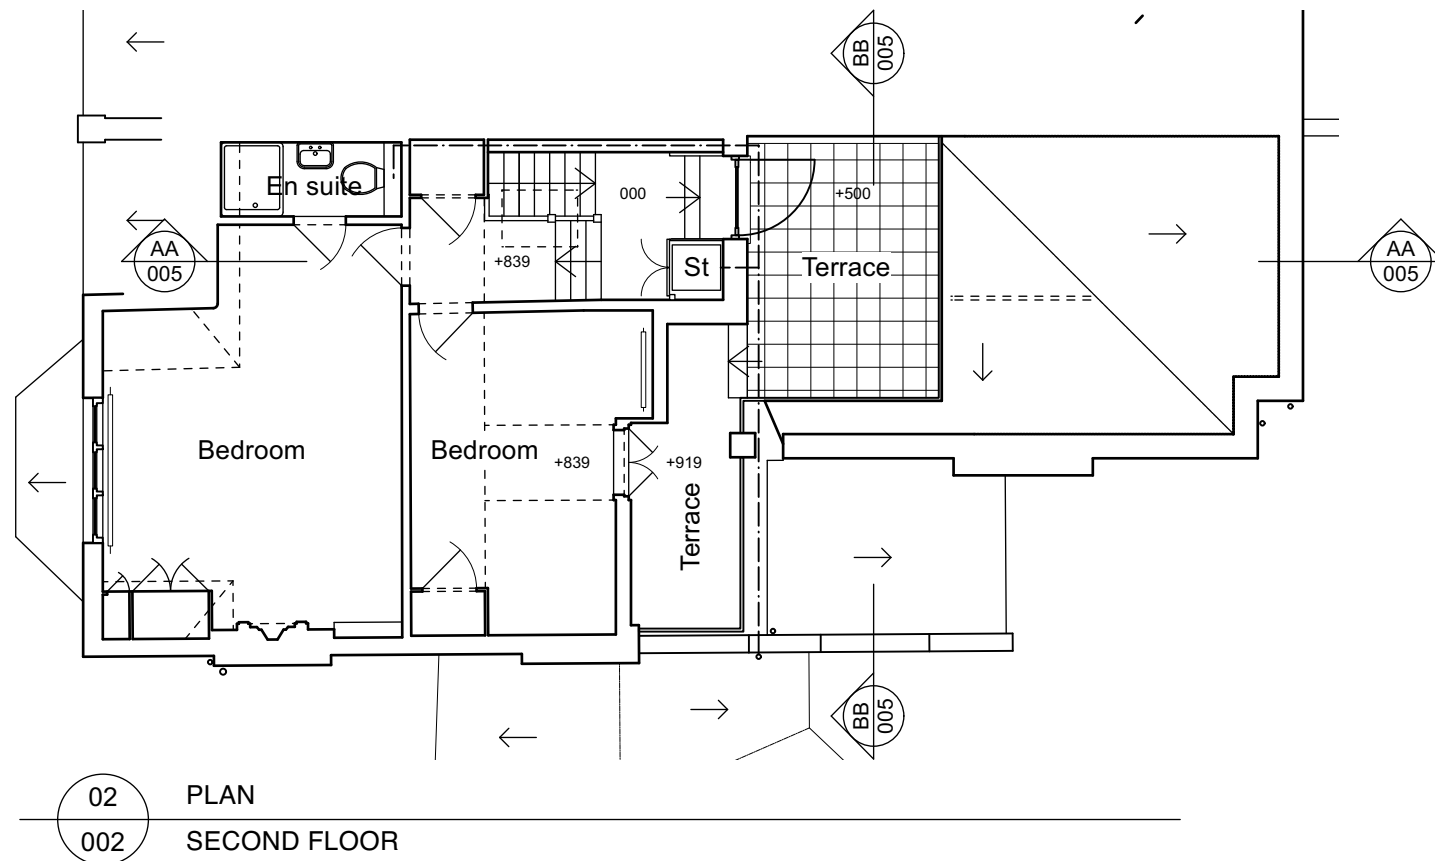
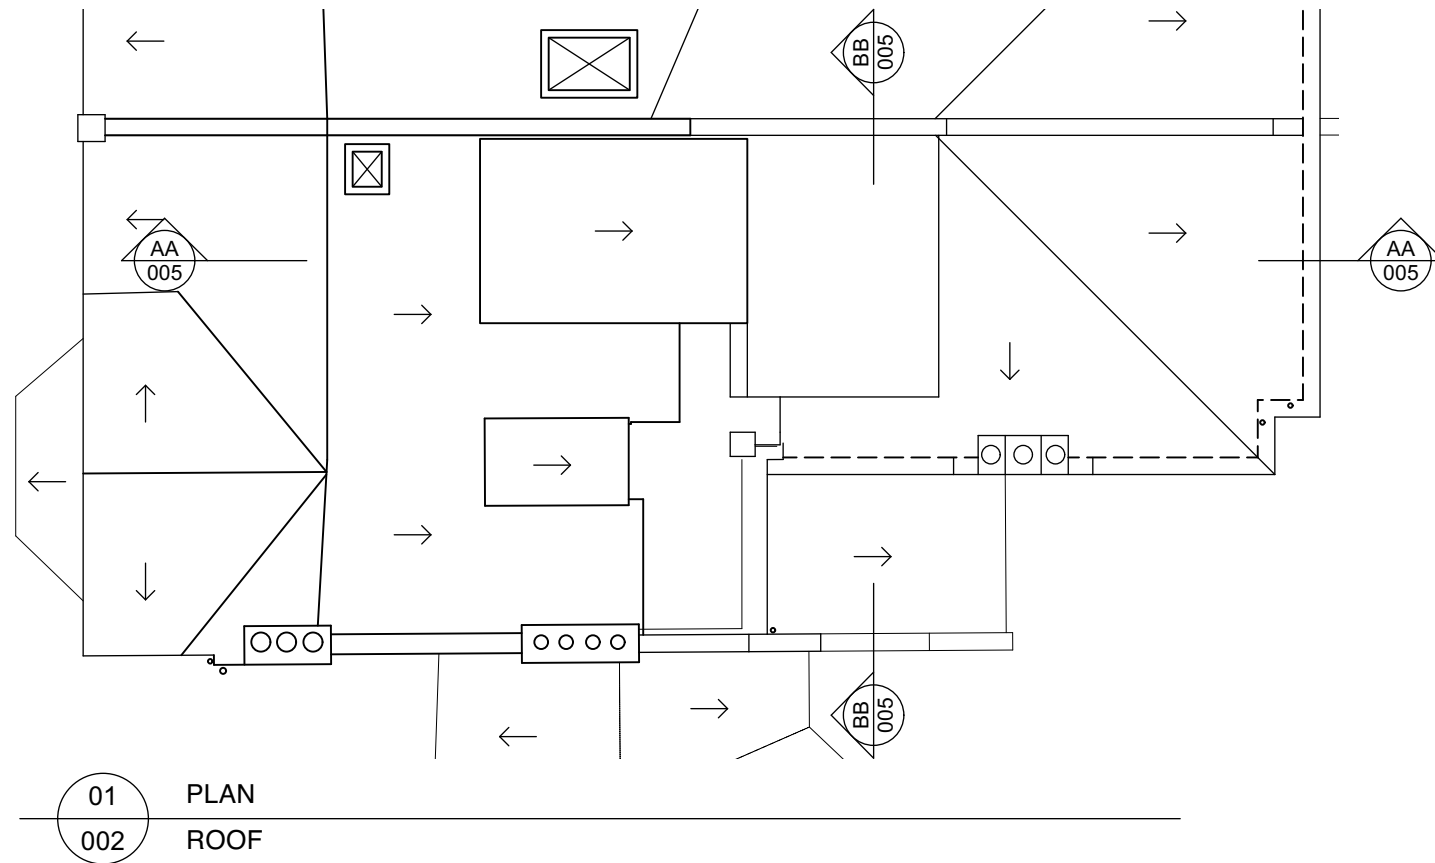


REVISIONS

P1 20221012 ISSUE FOR PLANNING

MADONNA BAPTISTE
7 BRAMSHILL MANSIONS

PLAN
1:100 @ A3

DJ

099-004
REV P1