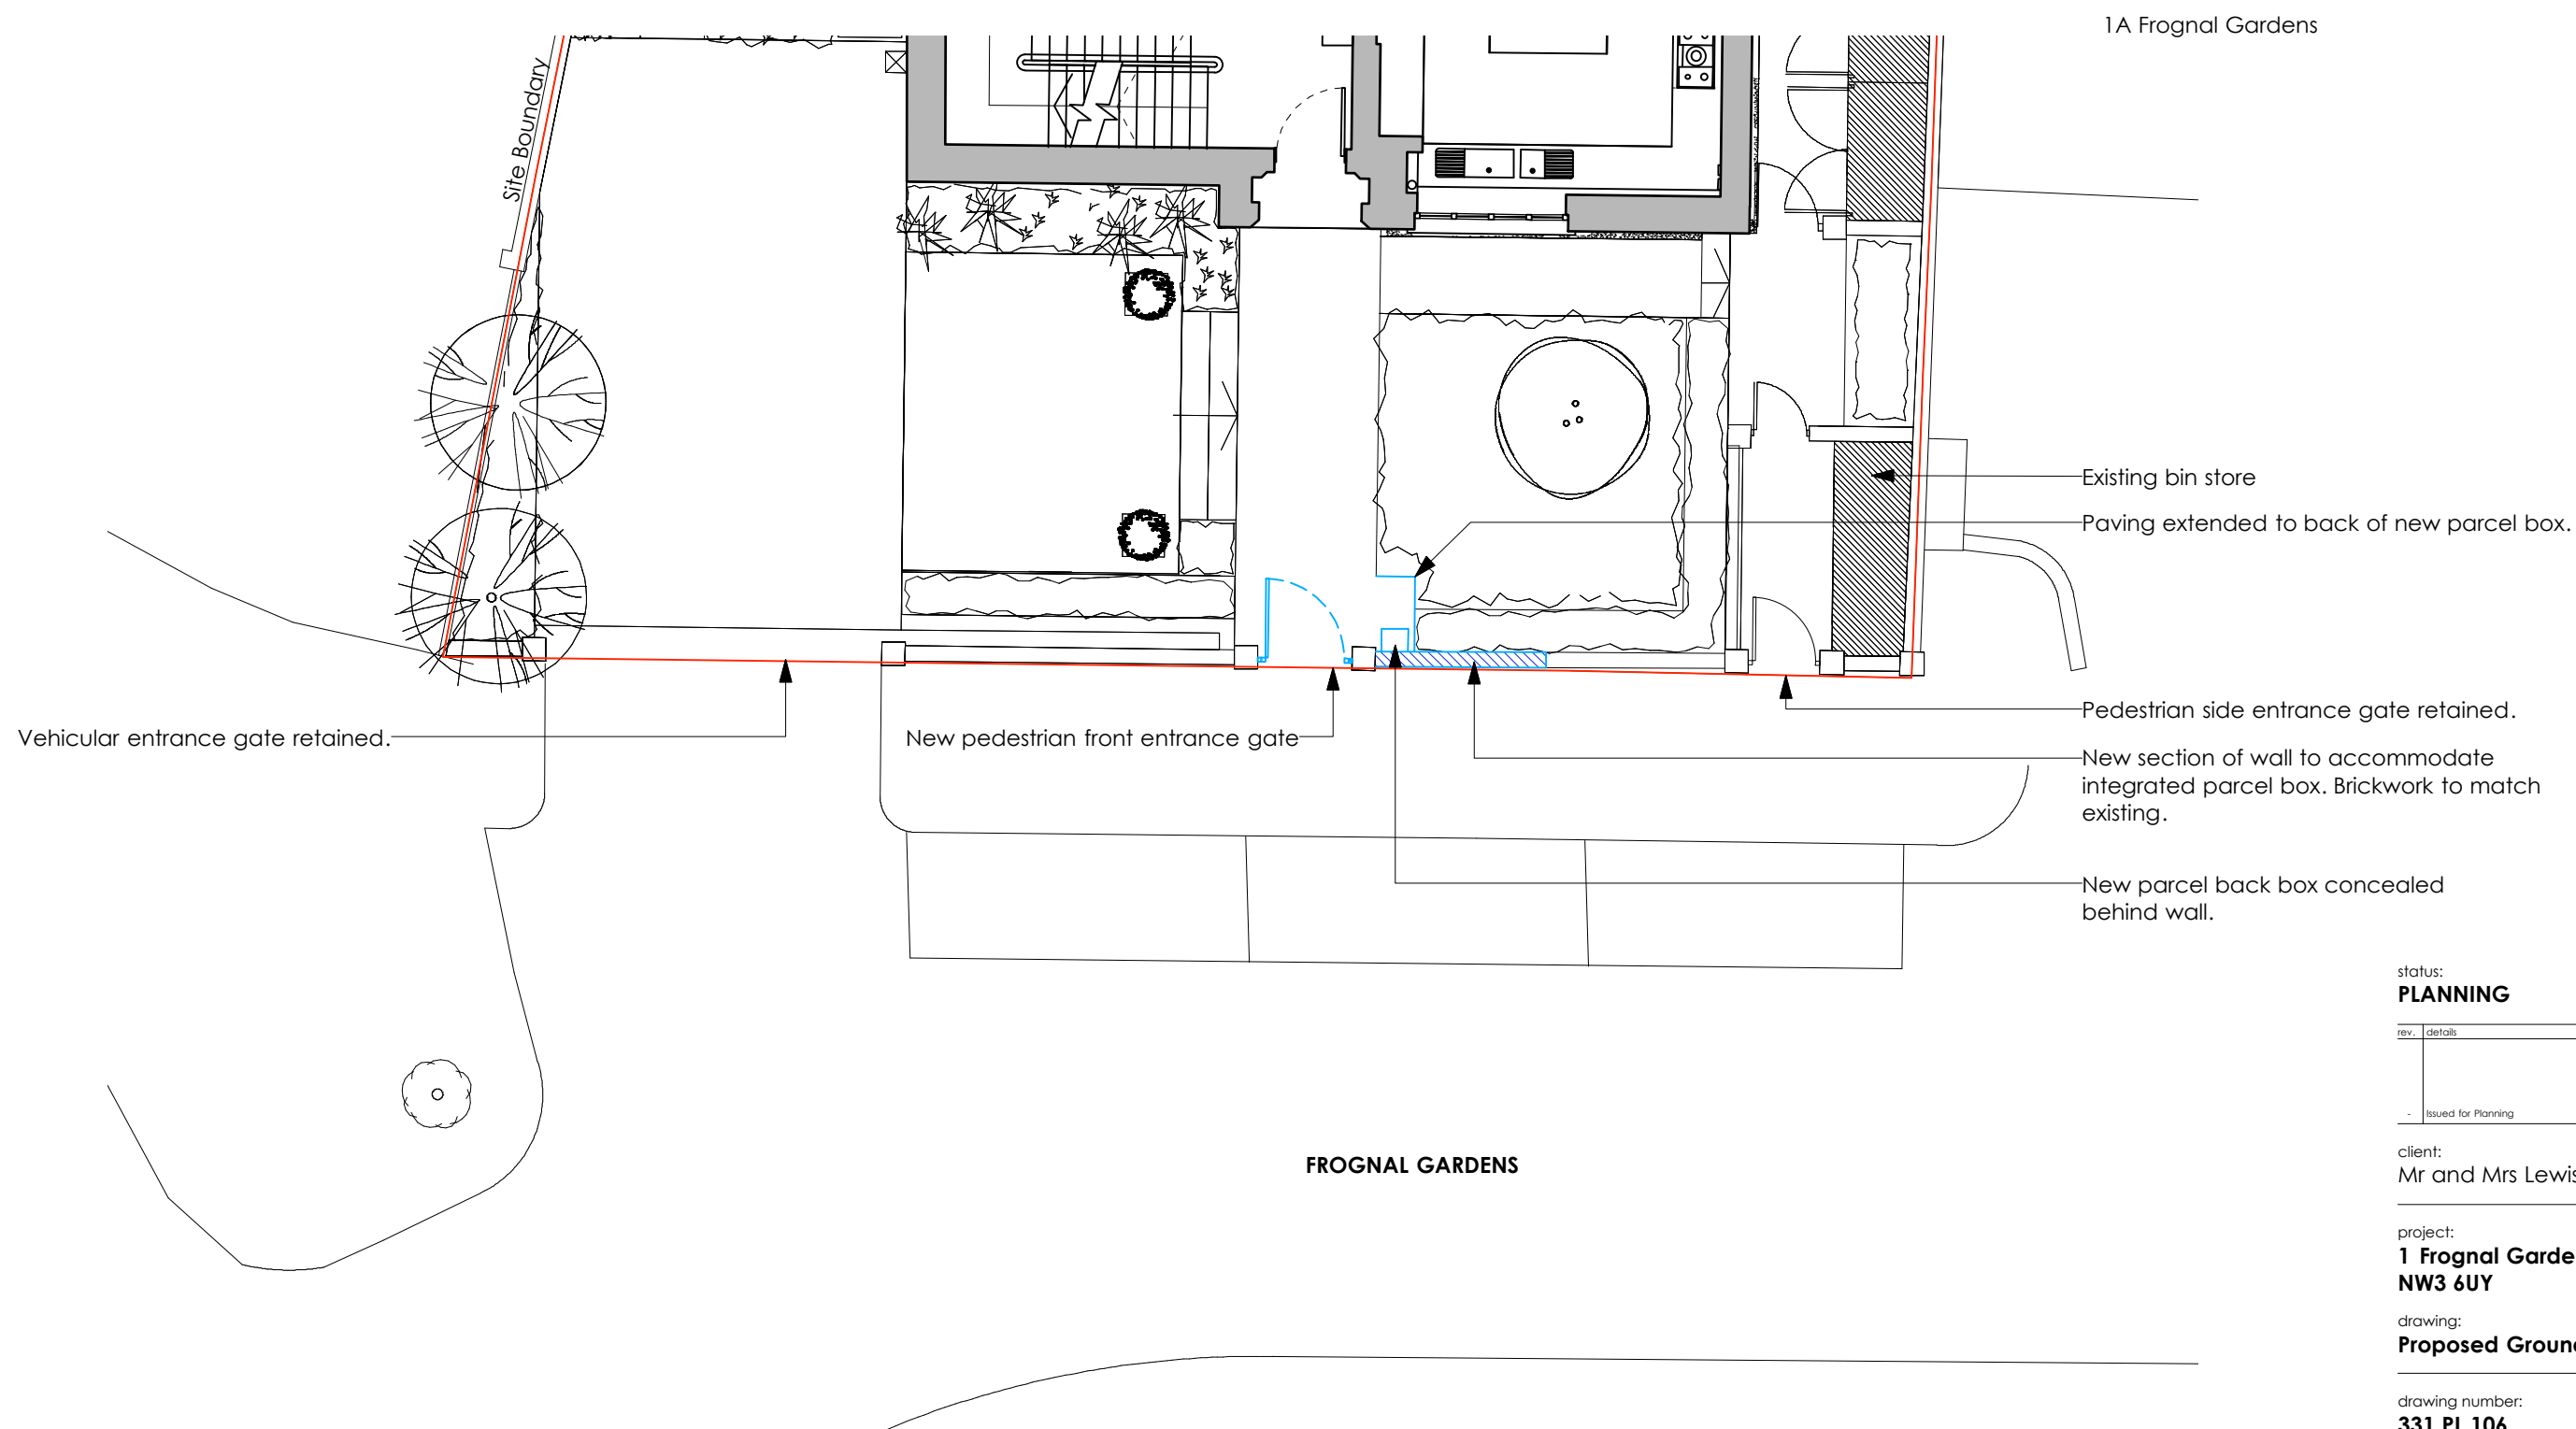


 Proposed works.

rev.	details	date
-	Issued for Planning	13.10.22

project:
**1 Frognal Gardens, Hampstead,
NW3 6UY**

drawing number:
331 PL 106

hoban|design
luxury | architecture

T 020 8947 0849
E info@hobandesign.co.uk
W www.hobandesign.co.uk