


Proposed works.

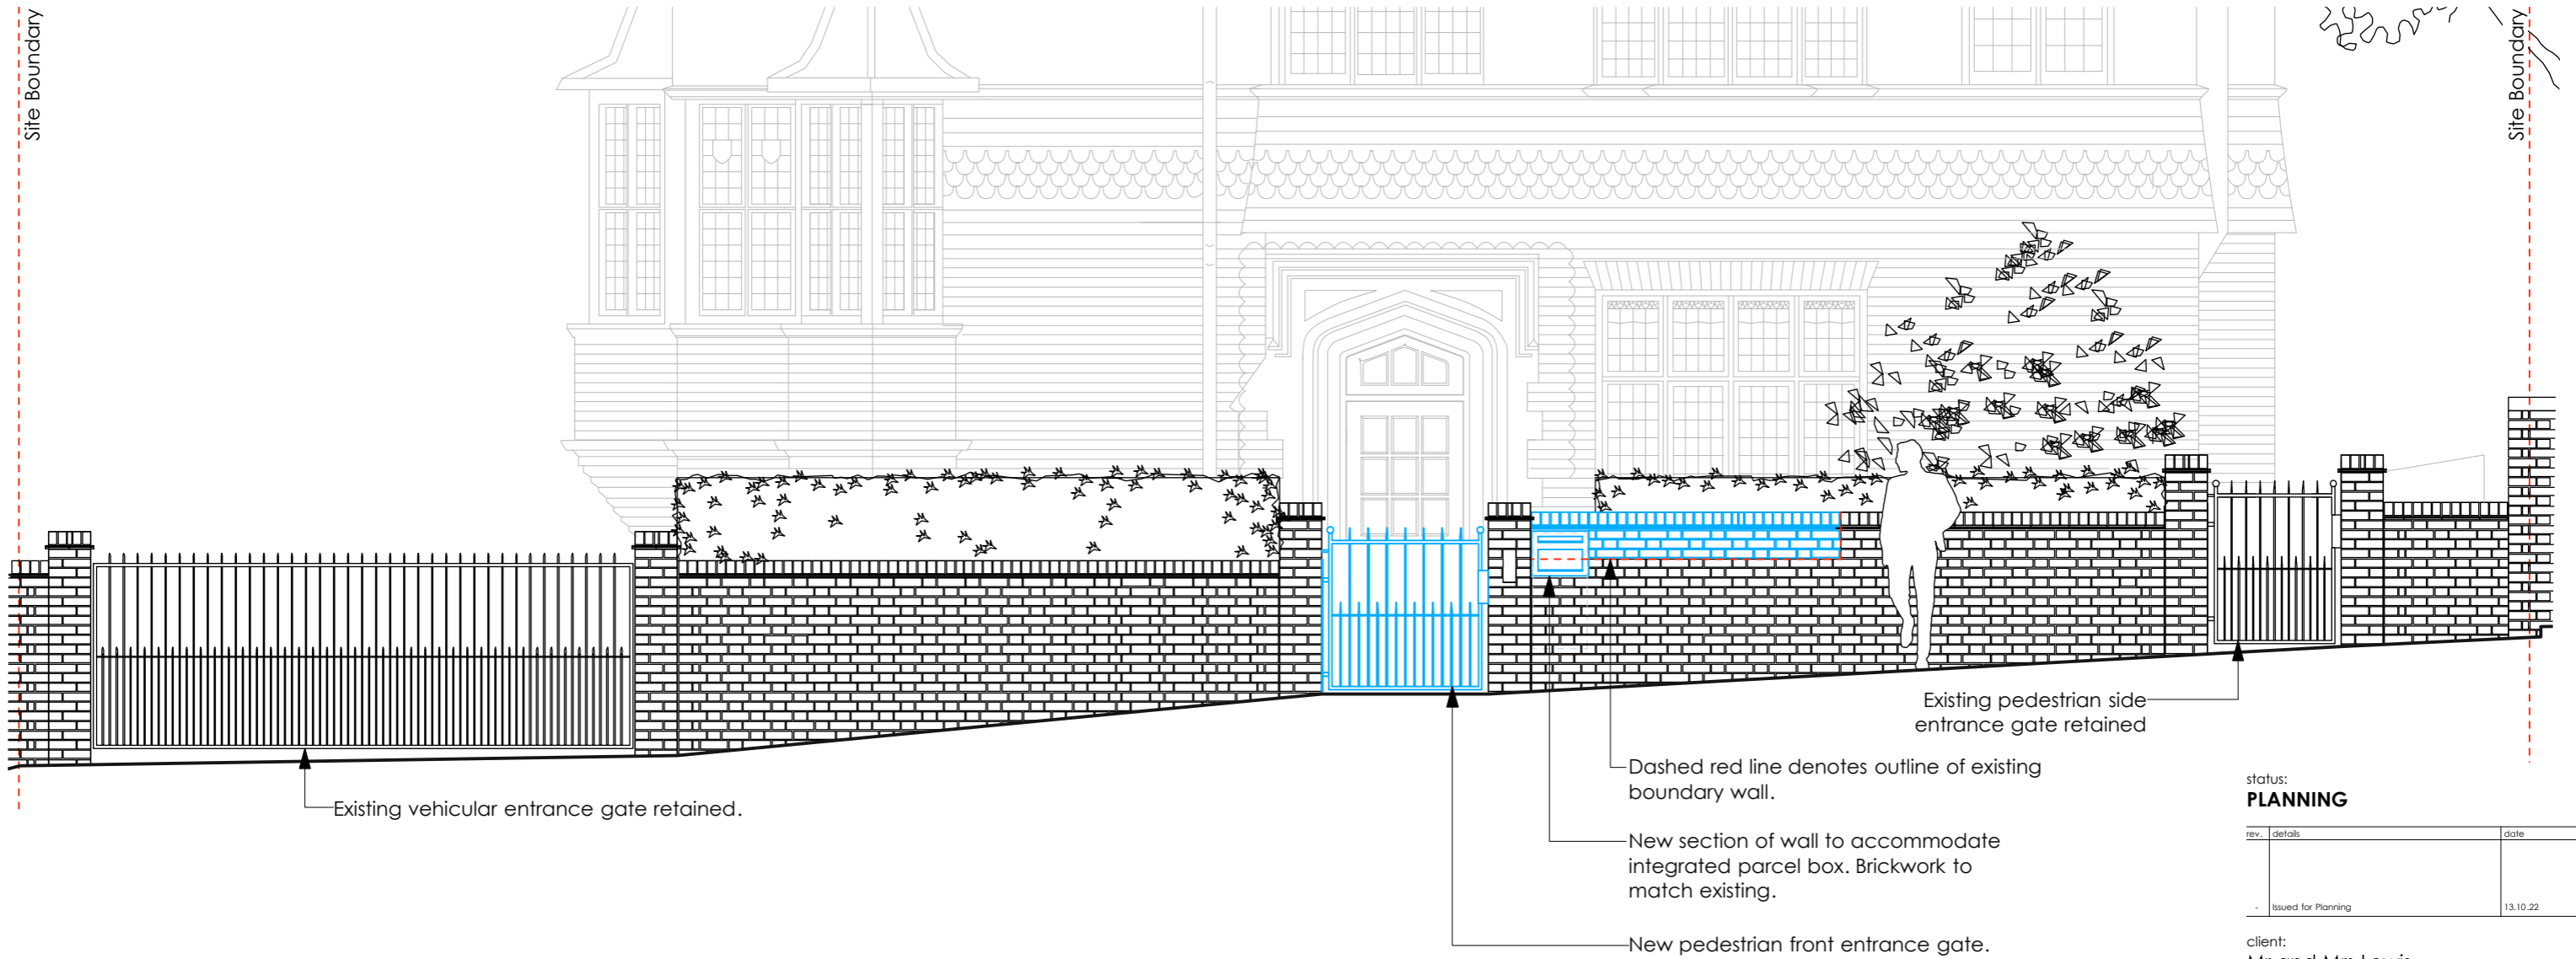

1 Proposed Street Elevation

1:50 @ A3

status:
PLANNING

rev.	details	date
-	Issued for Planning	13.10.22

client:
Mr and Mrs Lewis

project:
**1 Frogna! Gardens, Hampstead,
NW3 6UY**

drawing:
Proposed Street Elevation

drawing number:
331 PL 110

rev.
-

drawing scale:
1:50 @ A3

date: **05 09 2022**
drawn by: **CG**