

PLEASE NOTE:

- ALL DIMENSIONS TO BE CHECKED ON SITE BEFORE FABRICATION. DO NOT SCALE THIS DRAWING BUT USE ONLY FIGURED DIMENSIONS. ANY ERRORS OR OMISSIONS ARE TO BE REPORTED TO THE ARCHITECT IMMEDIATELY.
- THIS DRAWING IS TO BE READ IN CONJUNCTION WITH ALL THE RELEVANT CONSULTANTS' AND/OR SPECIALISTS' DRAWINGS/OCCUPANTS AND ANY DISCREPANCIES OR VARIATIONS ARE TO BE NOTIFIED TO THE ARCHITECT BEFORE WORK COMMENCES.
- ALL DRAWINGS AND DESIGNS ARE COVERED BY DESIGN RIGHT (INTELLECTUAL PROPERTY) AND MAY NOT BE DISTRIBUTED, COPIED OR ISSUED WITHOUT WRITTEN PERMISSION OF LUCIA PLUCKER ARCHITECTURE.
- ALL DESIGN CONCEPTS ARE THE SOLE PROPERTY OF LUCIA PLUCKER ARCHITECTURE AND NO ADAPTATIONS, REPRODUCTIONS OR COPIES MAY BE MADE WITHOUT WRITTEN PERMISSION OF LUCIA PLUCKER ARCHITECTURE.

ADDITIONAL NOTES:

- ALL WINDOWS TO BE CHANGED FROM SINGLE TO DOUBLE GLAZED LITE FOR LITE REMAINING EXISTING APPEARANCE AND MATERIALS WITH VENTROLA SYSTEM OR SIMILAR.


REVISIONS:

NO	DATE	DESCRIPTION	BY
00	29.03.2017	FOR INFORMATION	LP
01	21.04.2017	FOR INFORMATION	LP
02	28.04.2017	FOR PLANNING	LP
03	01.06.2017	FOR PLANNING	LP

Client	PRIVATE CLIENT		
Project	6 Lyme Terrace, London NW1 0SN		
Title	Proposed Section A Proposed Section B		
Scale	Dwg. No.	Rev.	
1 / 100			
Date	AR-03		03
10/03/17			
Drawn	Project Number		
LP	0039		
Checked	LP		



Proposed Section BB
SCALE 1:100 @ A3

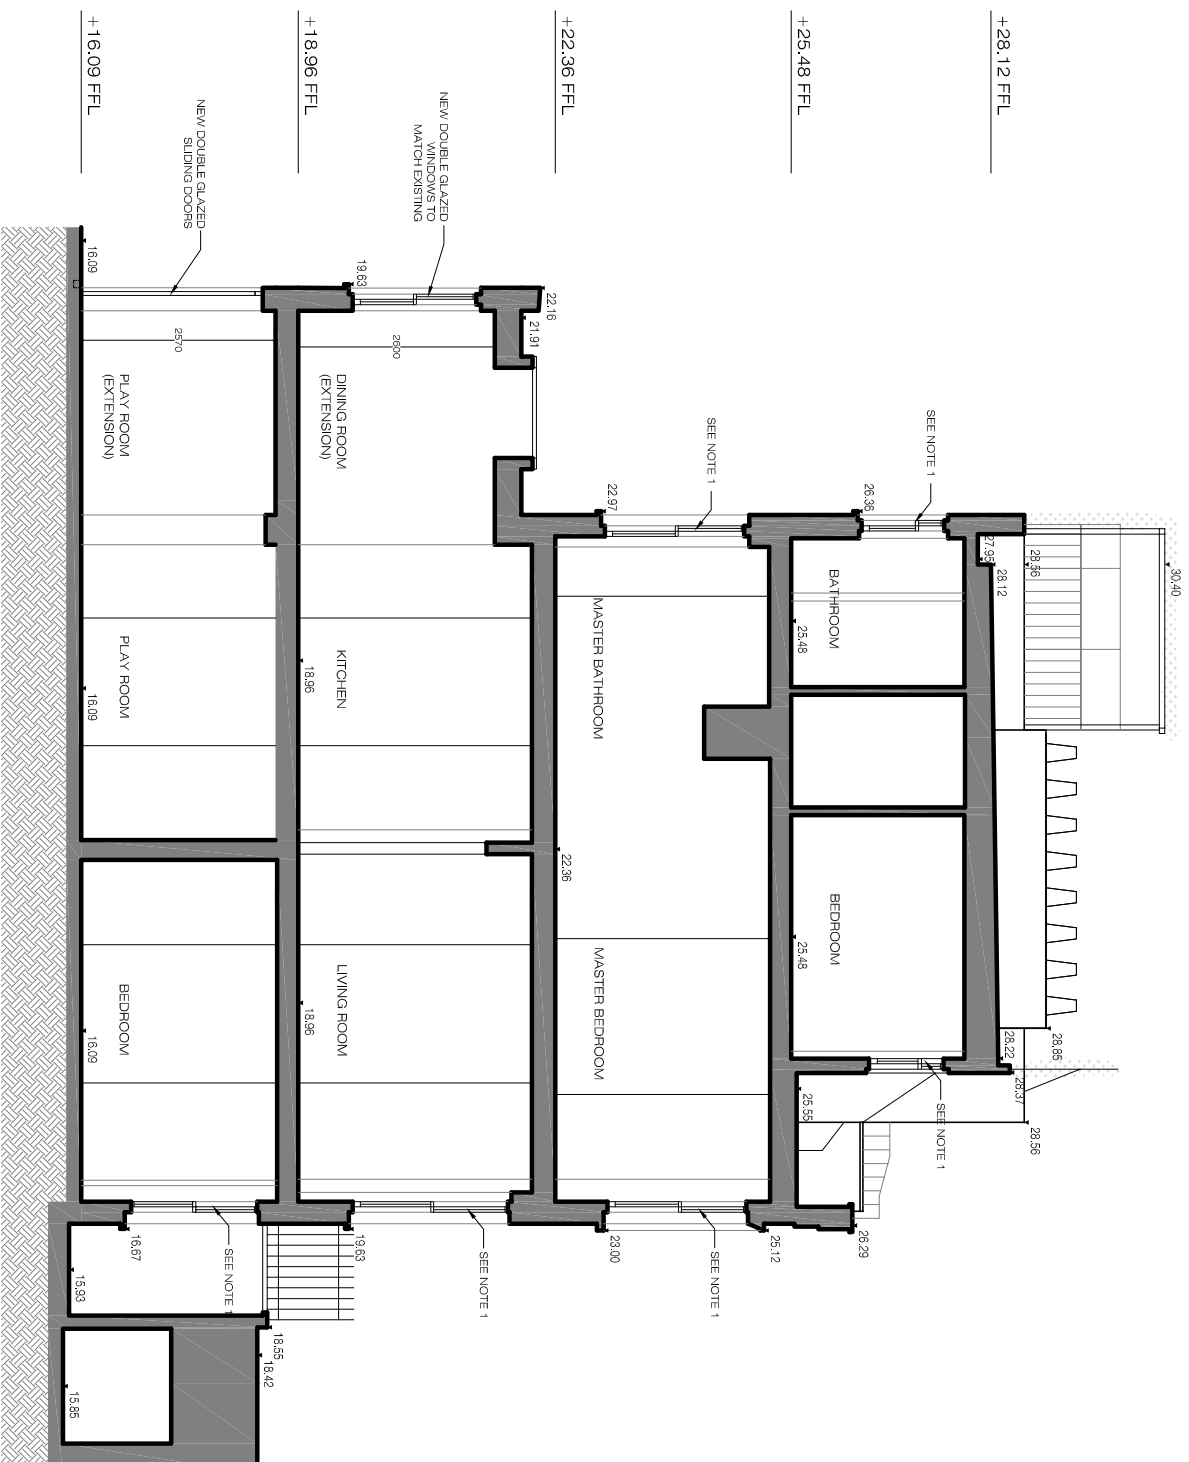

Proposed Section AA
SCALE 1:100 @ A3

Datum: 10.00m.



Scale 1:100 @ A3