


X+Why
The Fulwood Signage
Signage Spec for Planning

September 2022

Mammal


Office & office sign locations
Business occupiers 4-7 Fulwood Place, WC1V 6HU

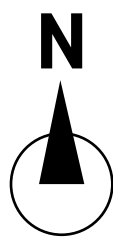

Scale 1:1250 mini

Office location

Bus stop sign

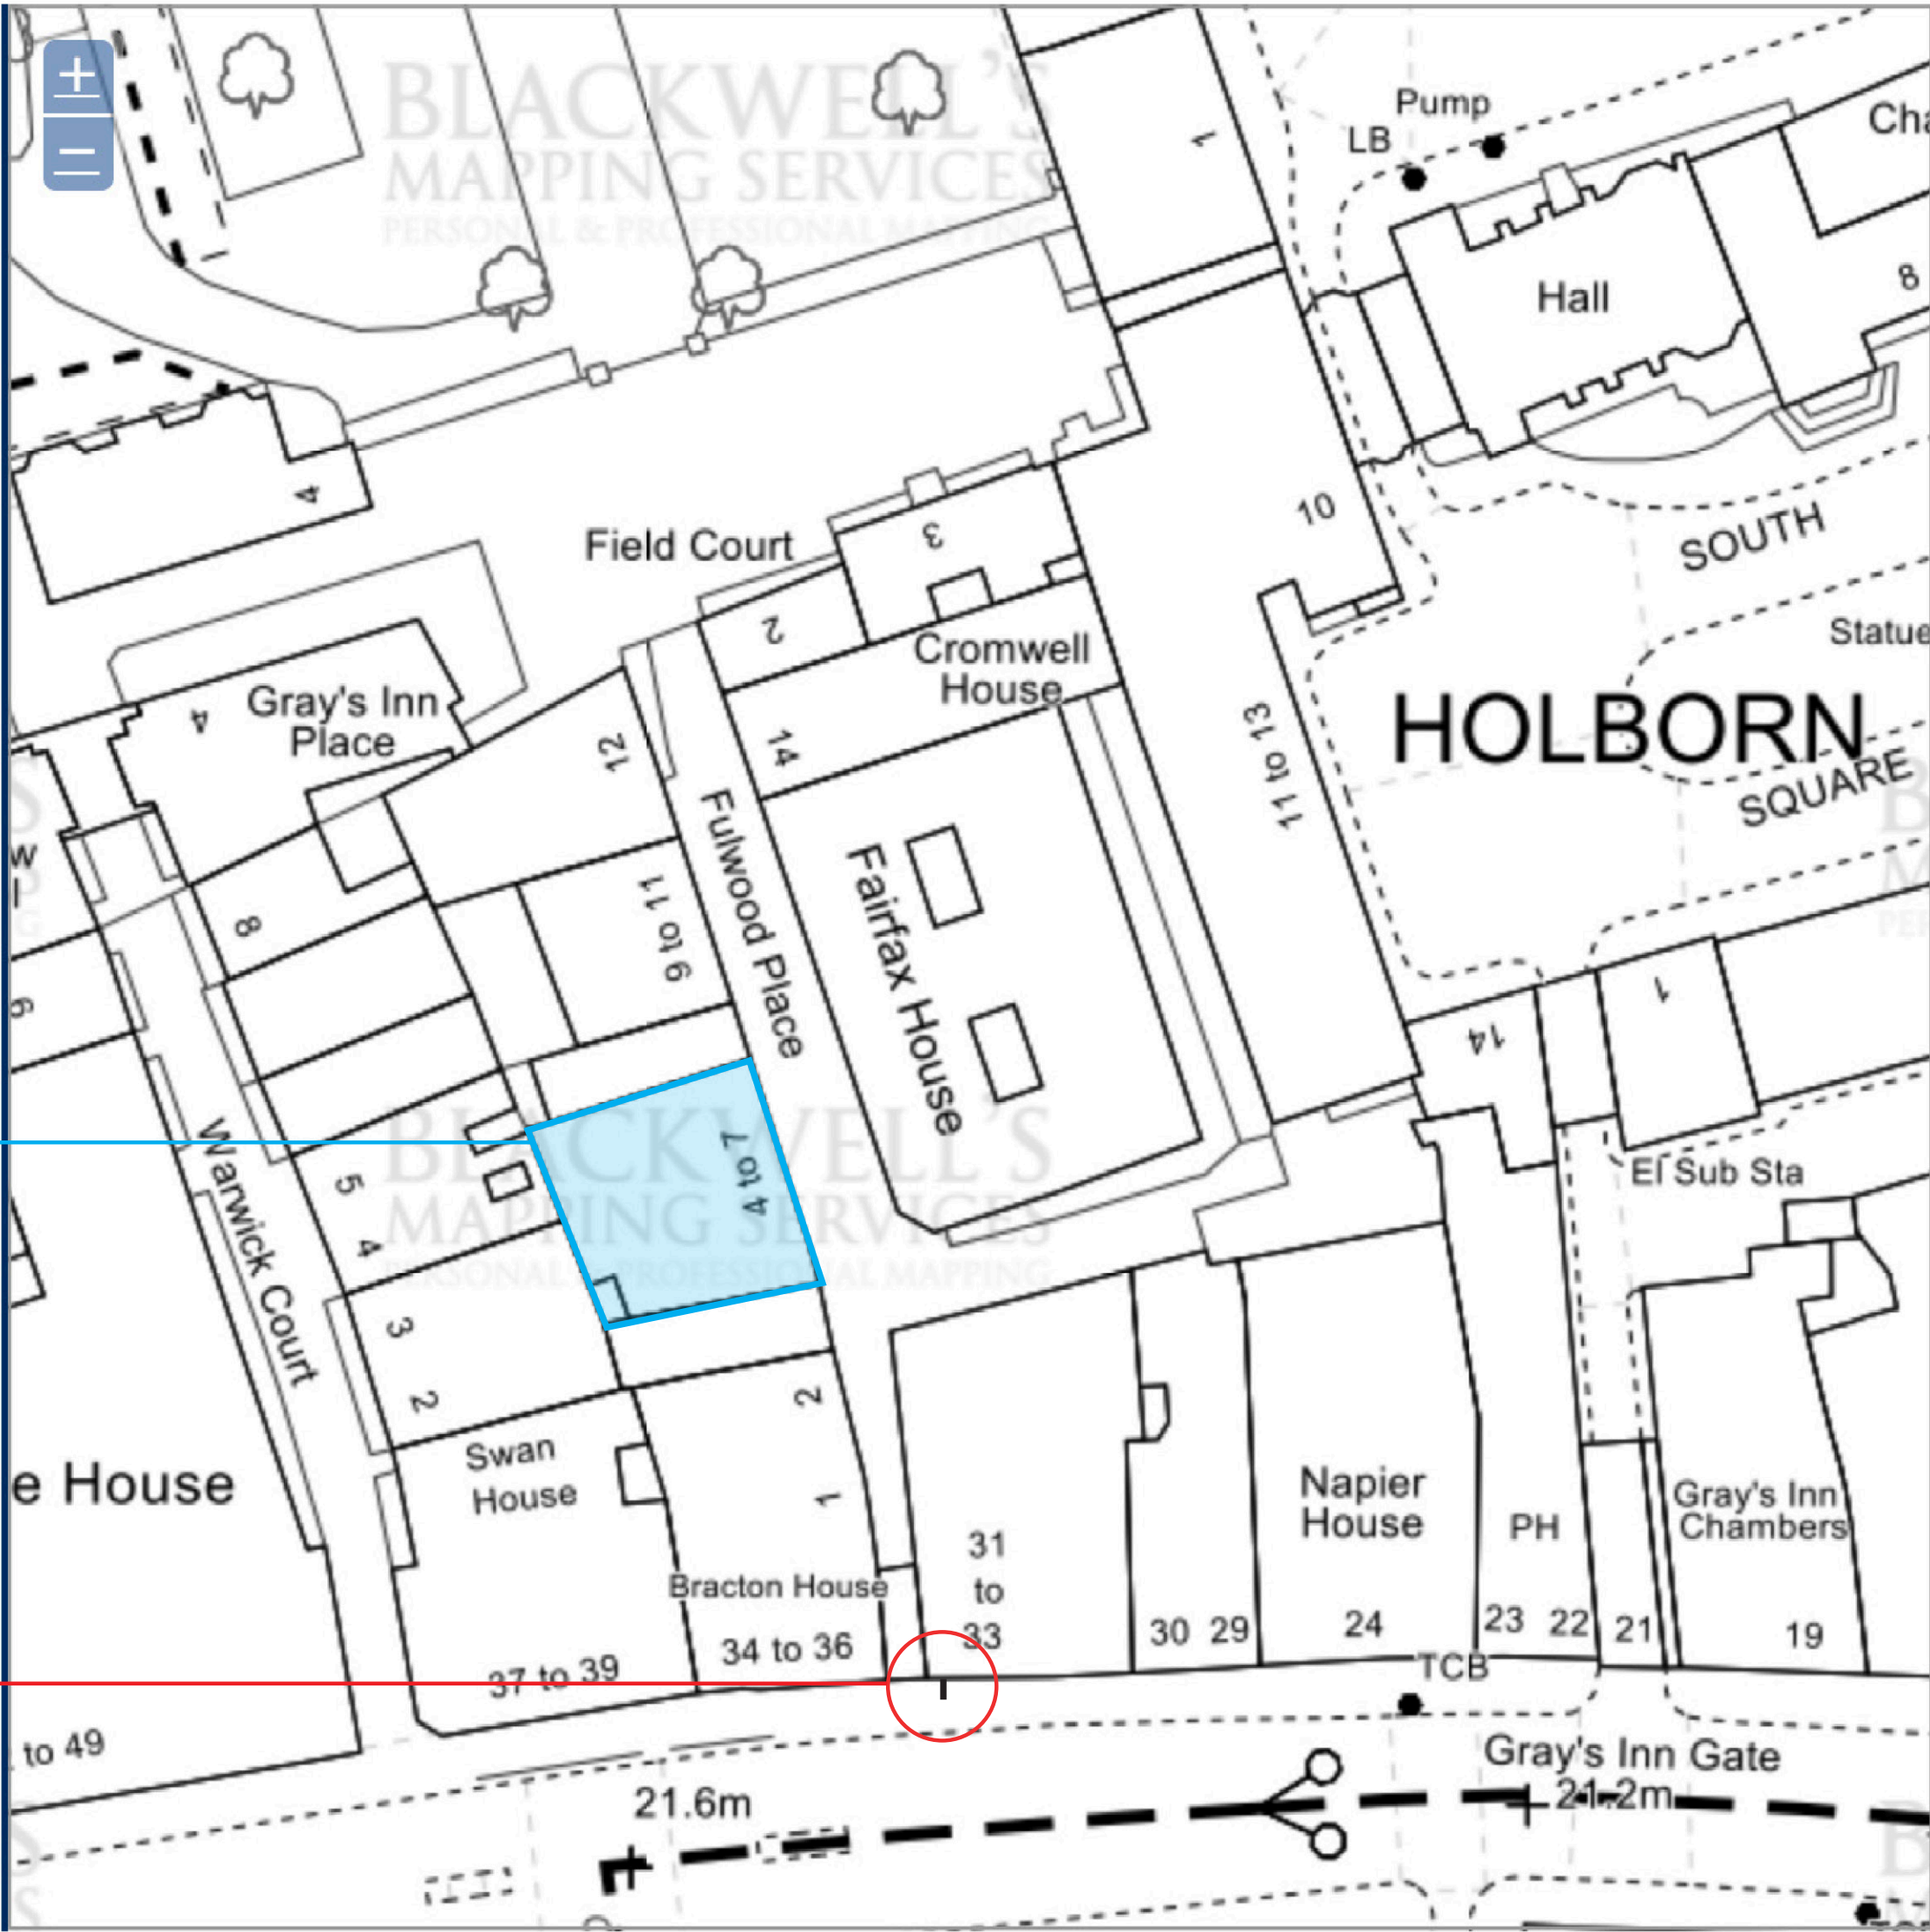

Bus Stop Signage


Mockup & references



Design & Material:
Internal steel frame with internal white acrylic box with fret cut through 3mm thickness powder coated aluminium face with coral acrylic to X background. Not illuminated.

Size:
596mm x 400mm

References:

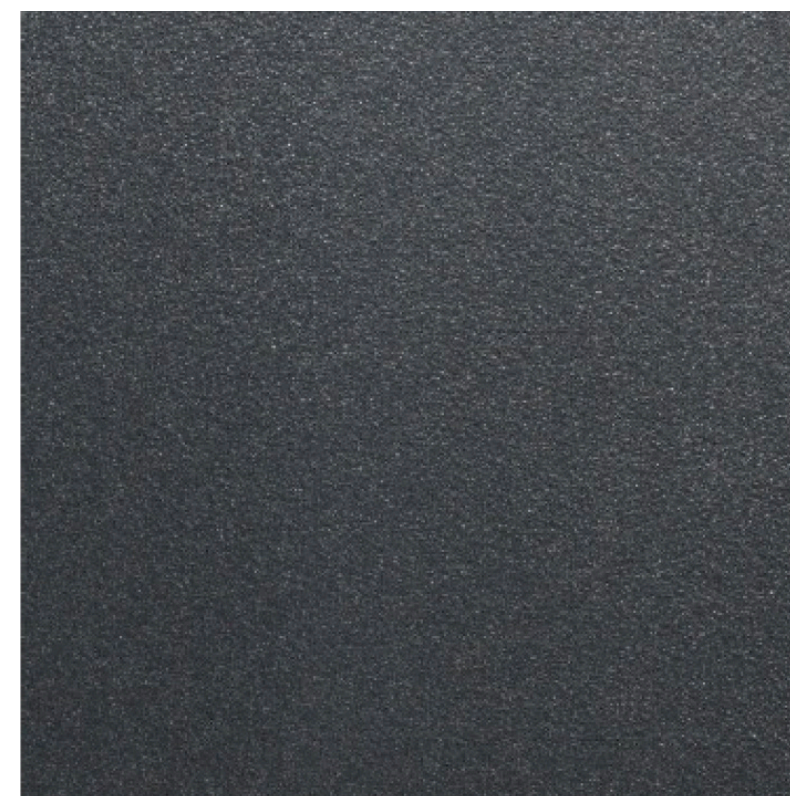

Material



Design Ref


Bus Stop Signage Elevations

Bus stop sign - Existing front elevation



EXISTING FRONT ELEVATION
A3 SCALE: 1.25

Bus stop sign - Proposed front elevation

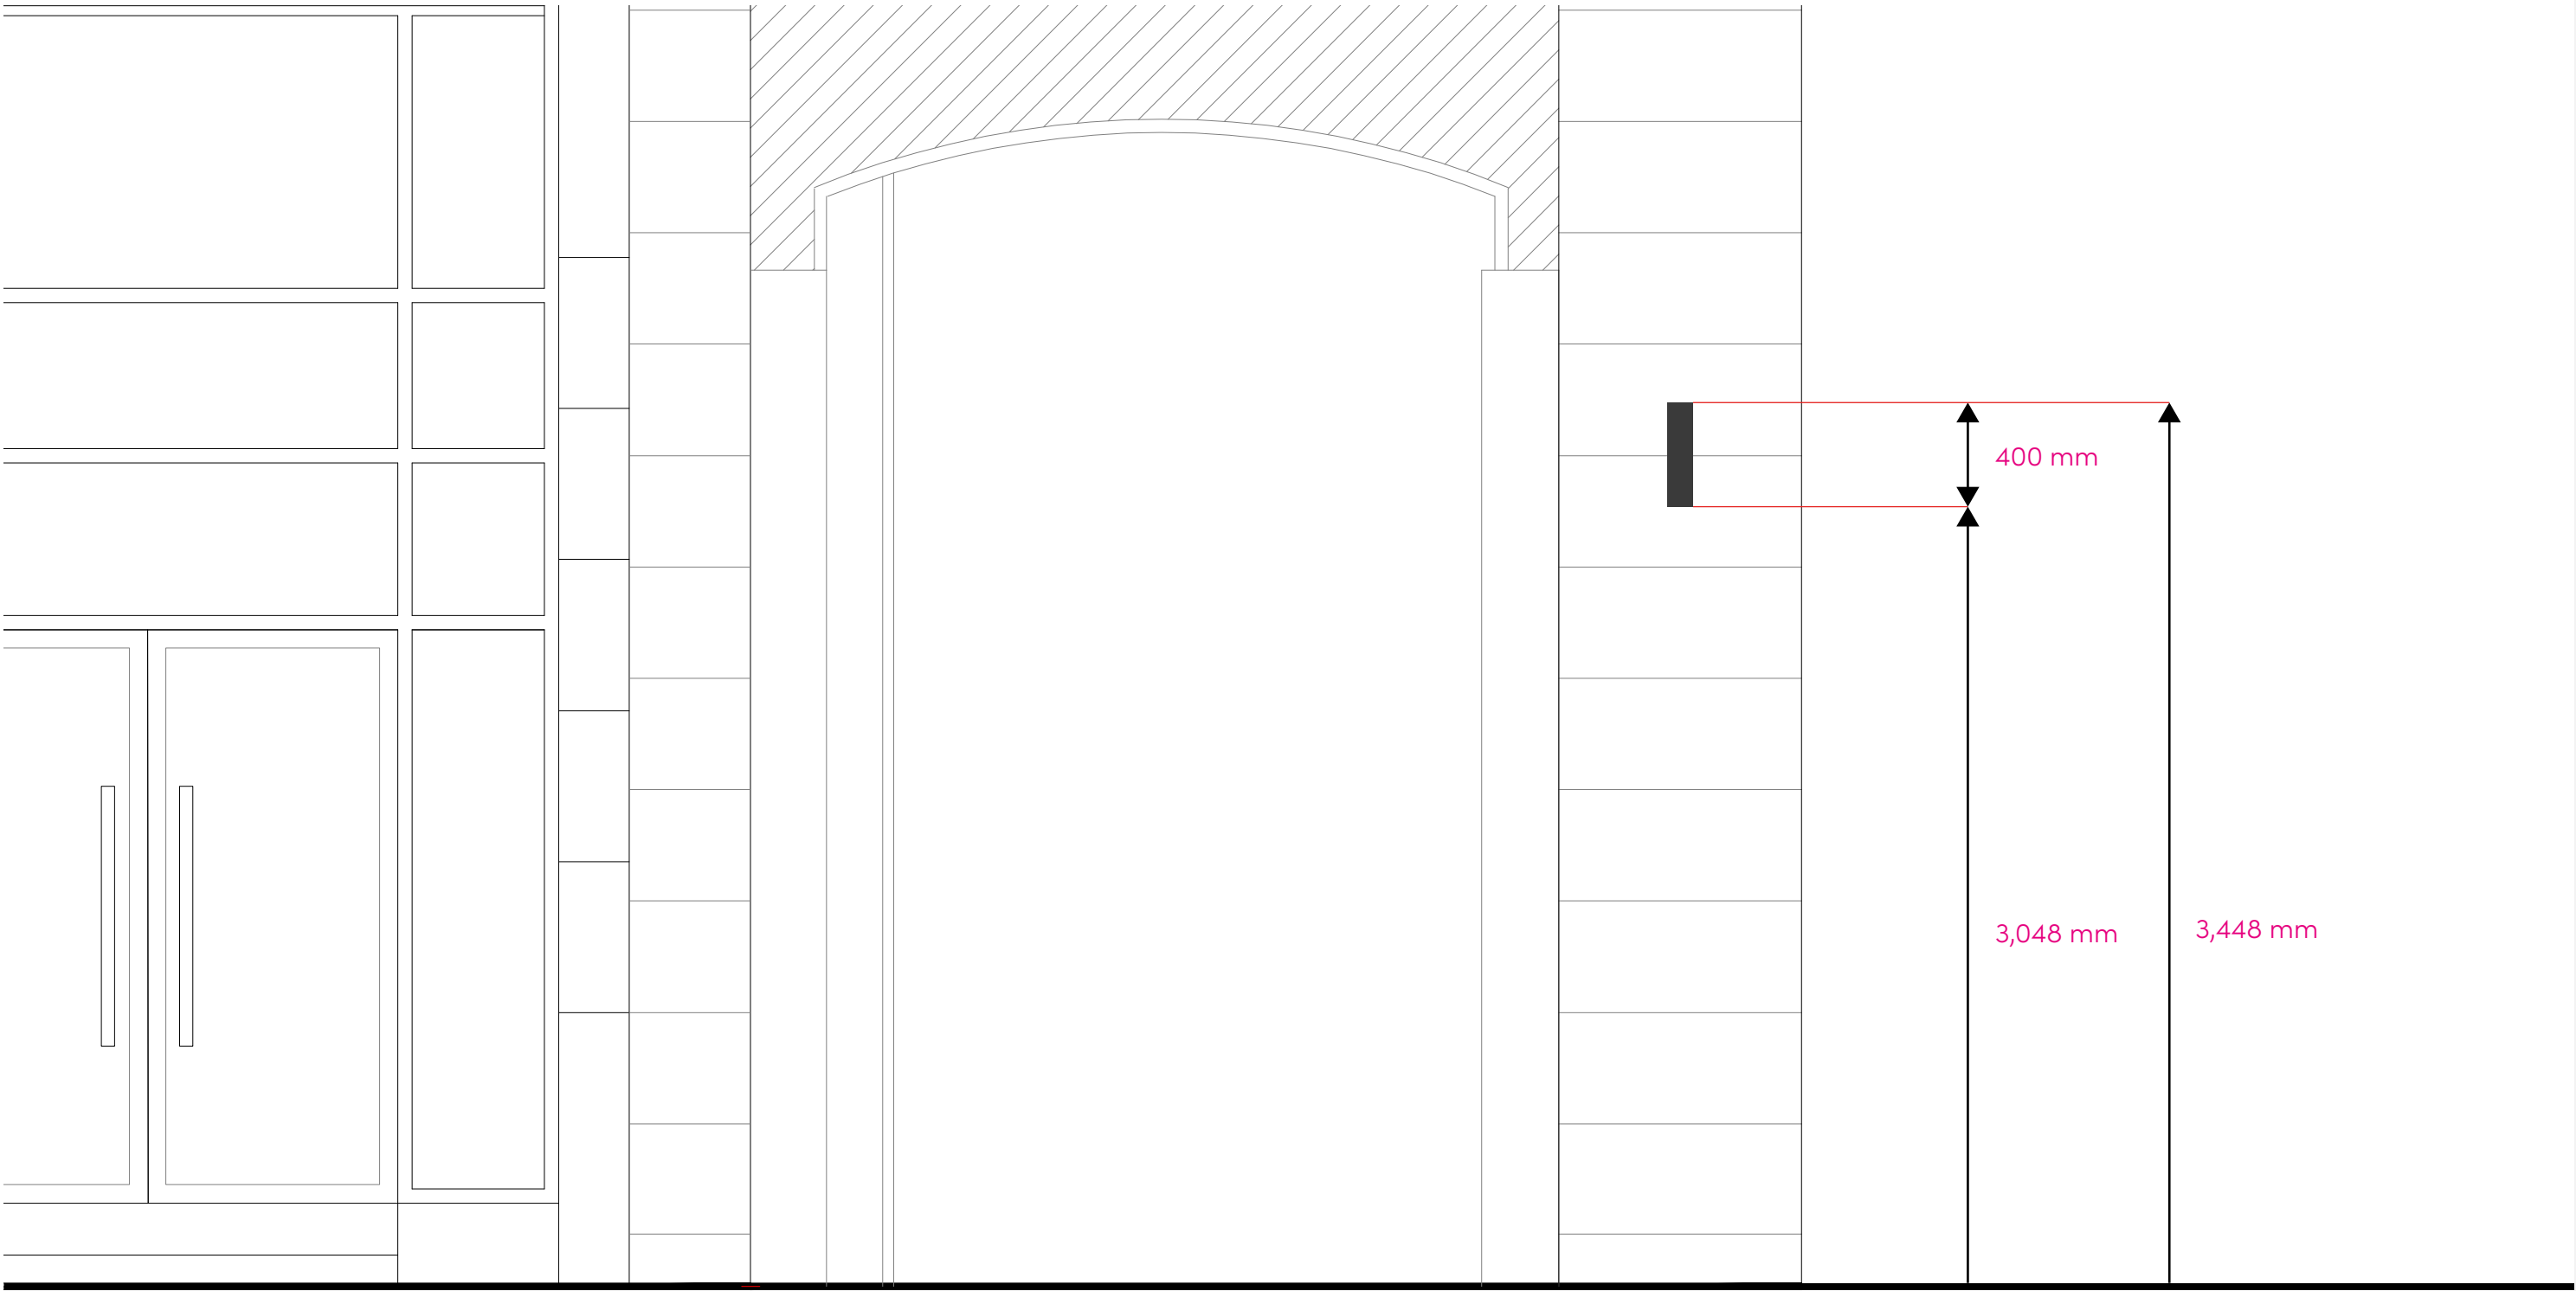

PROPOSED FRONT ELEVATION
A3 SCALE: 1.25

Bringing brands to life

