


All drawings & designs are subject to final approval by the assigned Principal Designer, local authority and fire officer, which is the responsibility of the client.

All dimensions to be checked on site. Dimensions shown in millimetres.

General Notes:

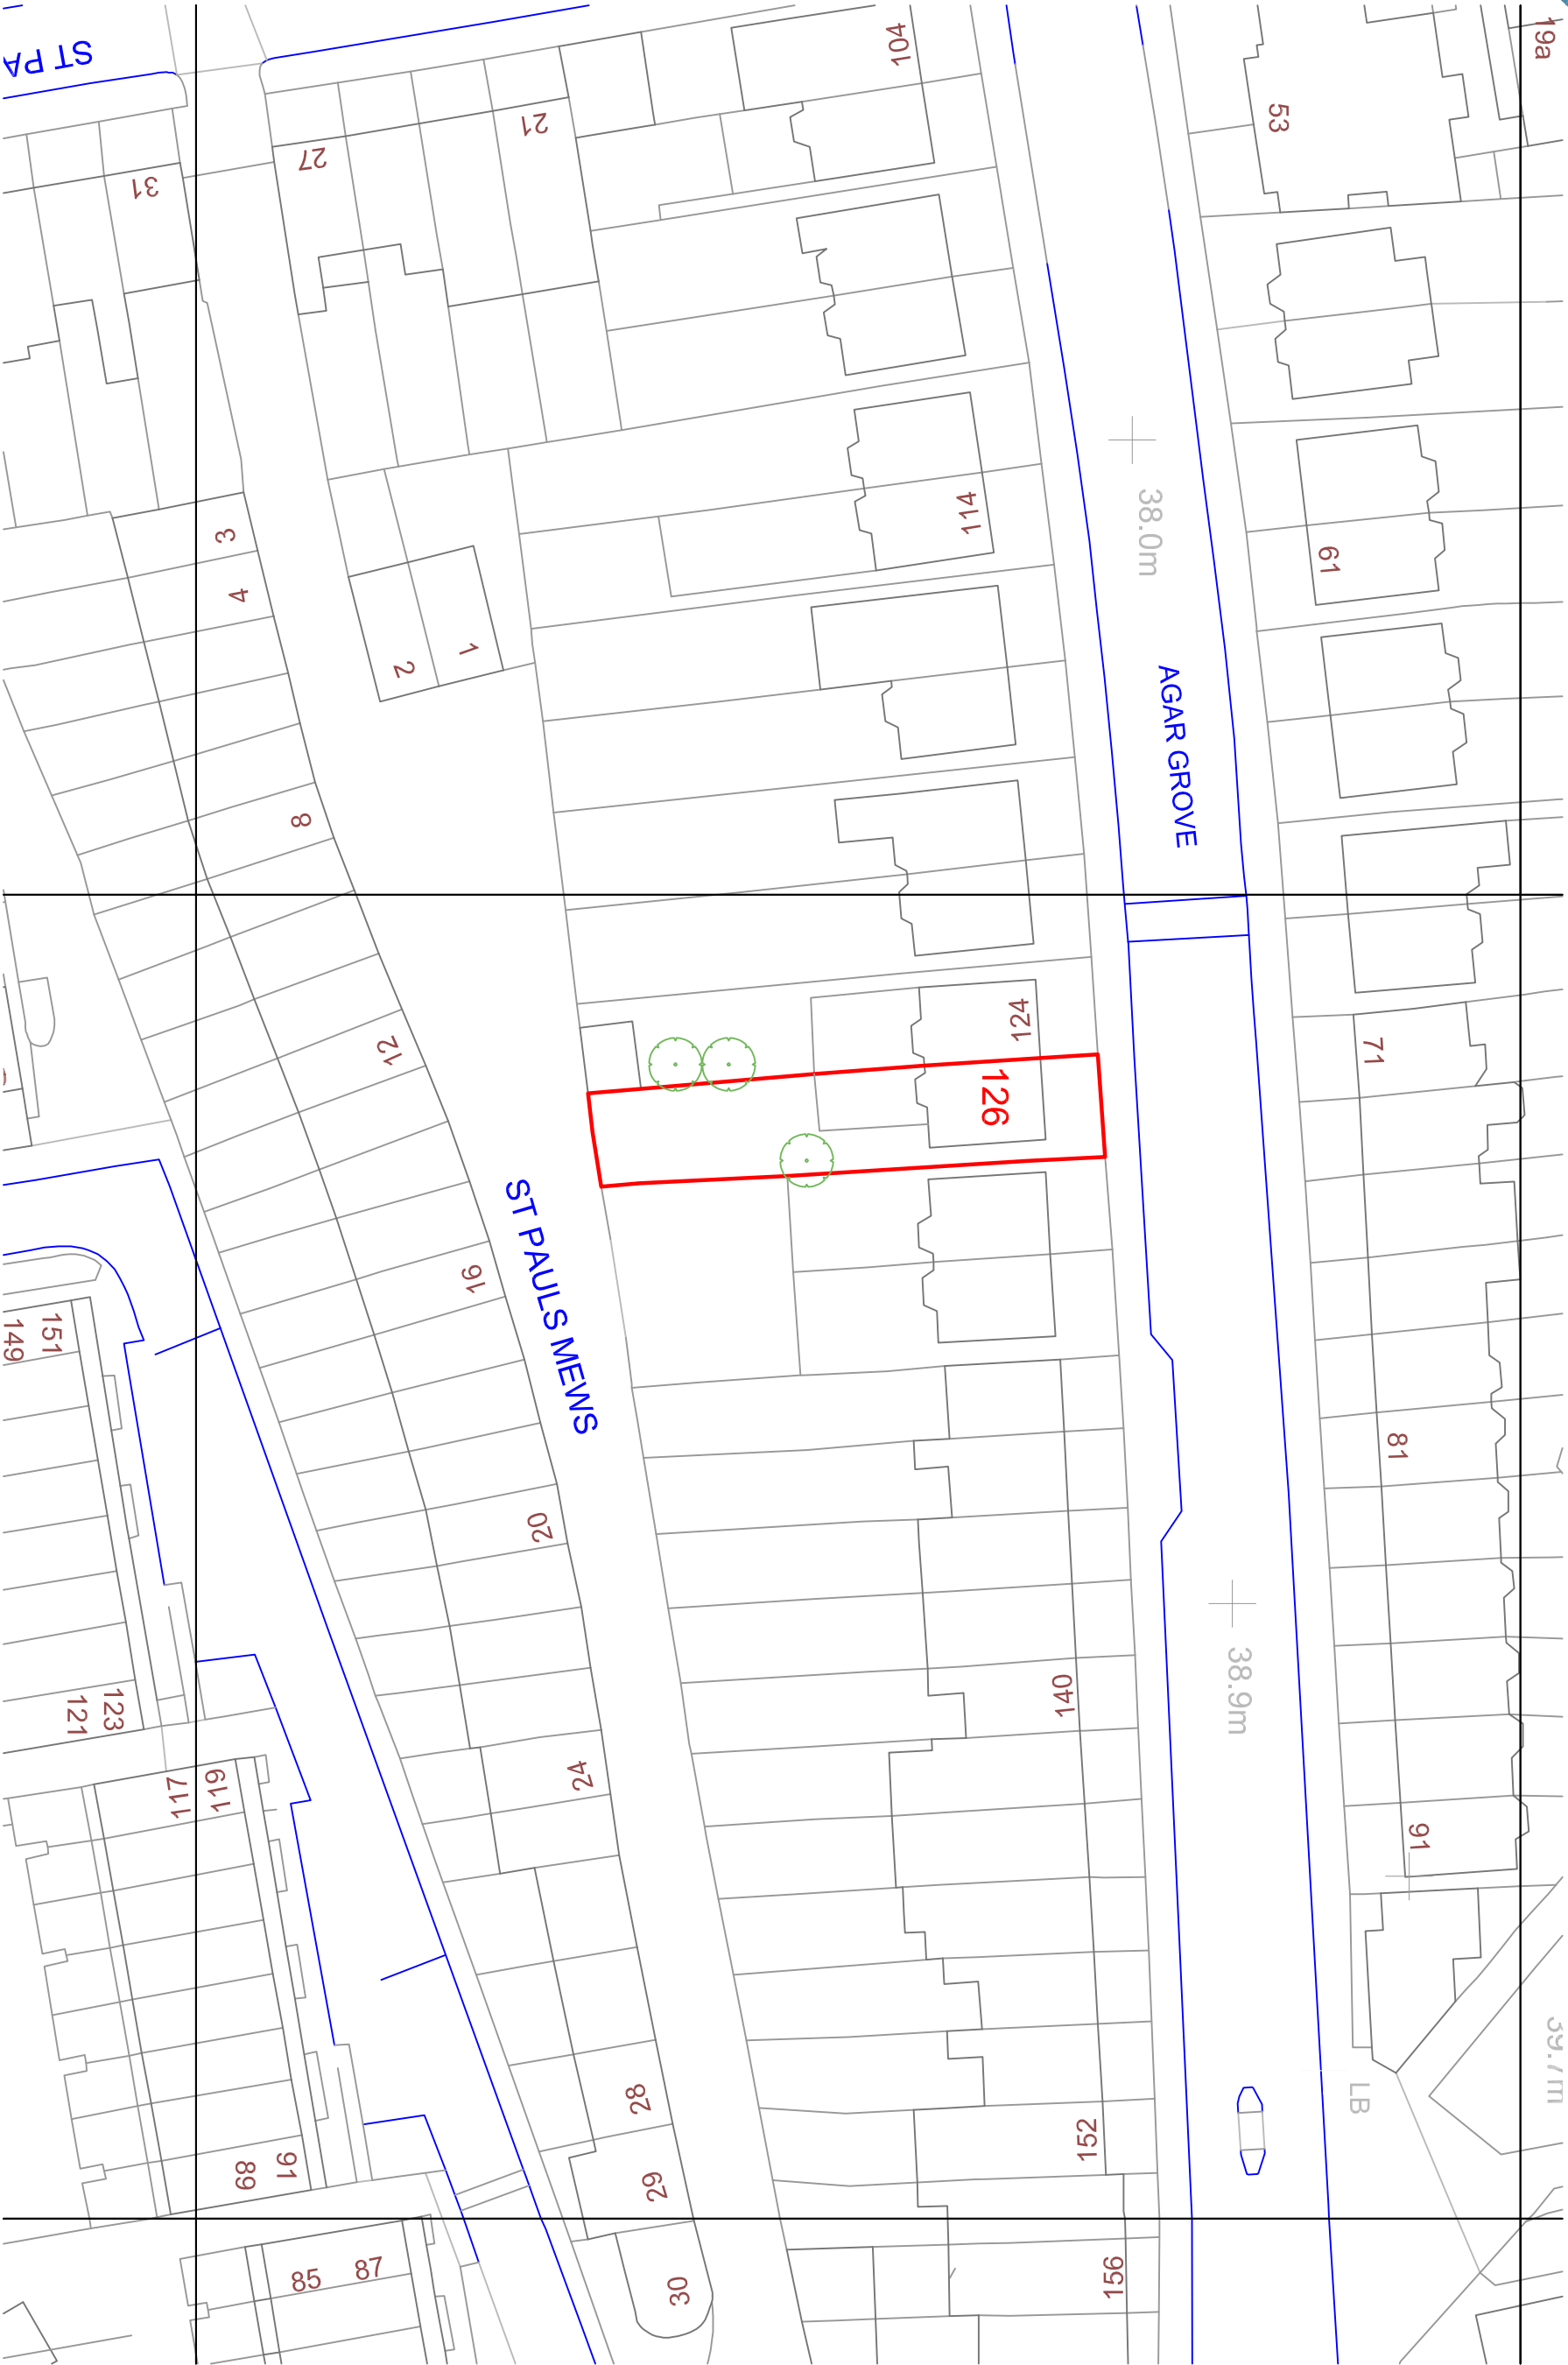

# BLOCK PLAN - EXISTING

KEY: EXISTING TREE

APPROXIMATION OF TREE LINE

BOUNDARY LINE OF PROPERTY

EXISTING GARDEN BUILDING

PROPOSED WORKS

OS LICENSE No. 178089  
OS PARTNER LICENSE No. 100031961



A		EXISTING TREES ADDED	06.10.22
No.	Revision/ Issue	Date	

Thurston Park  
Church Road, Thurston  
Bury St Edmunds  
Suffolk, IP21 3NN  
0800 242 5559  
www.smartgardenservices.co.uk

Miranda Harris  
126b Agar Grove  
London NW1 9TY

Installation Address:  
126b Agar Grove  
London NW1 9TY

Project: 2566  
KEY STUDIO 2.6x3.7 2022  
SMART OFFICE  
BLOCK PLAN EXISTING

Drawing No.	2566B01A
Date	27 09 2022
Scale	1:500 A3

