

All drawings & designs are subject to final approval by the assigned Principal Designer, local authority and fire officer, which is the responsibility of the client.  
All dimensions to be checked on site. Dimensions shown in millimetres.

General Notes:

No.	Revision/ Issue	Date
A	EXISTING TREES ADDED	06.10.22

**SMART**  
GARDEN ROOMS, OFFICES AND STUDIOS


Thurston Park  
Church Road, Thurston  
Bury St. Edmunds  
Suffolk, IP31 3NN  
0800 242 5559  
www.smartgardens.co.uk

Client Name and Address:  
Miranda Herris  
126b Agor Grove  
London NW1 9TY

Installation Address:  
126b Agor Grove  
London NW1 9TY

Project: 2556  
KEY STUDIO 2 6x3.7 2022  
SMART OFFICE  
BLOCK PLAN PROPOSED

Planning No.	2568802A
Date	27 09 2022
Scale	1:300 A3

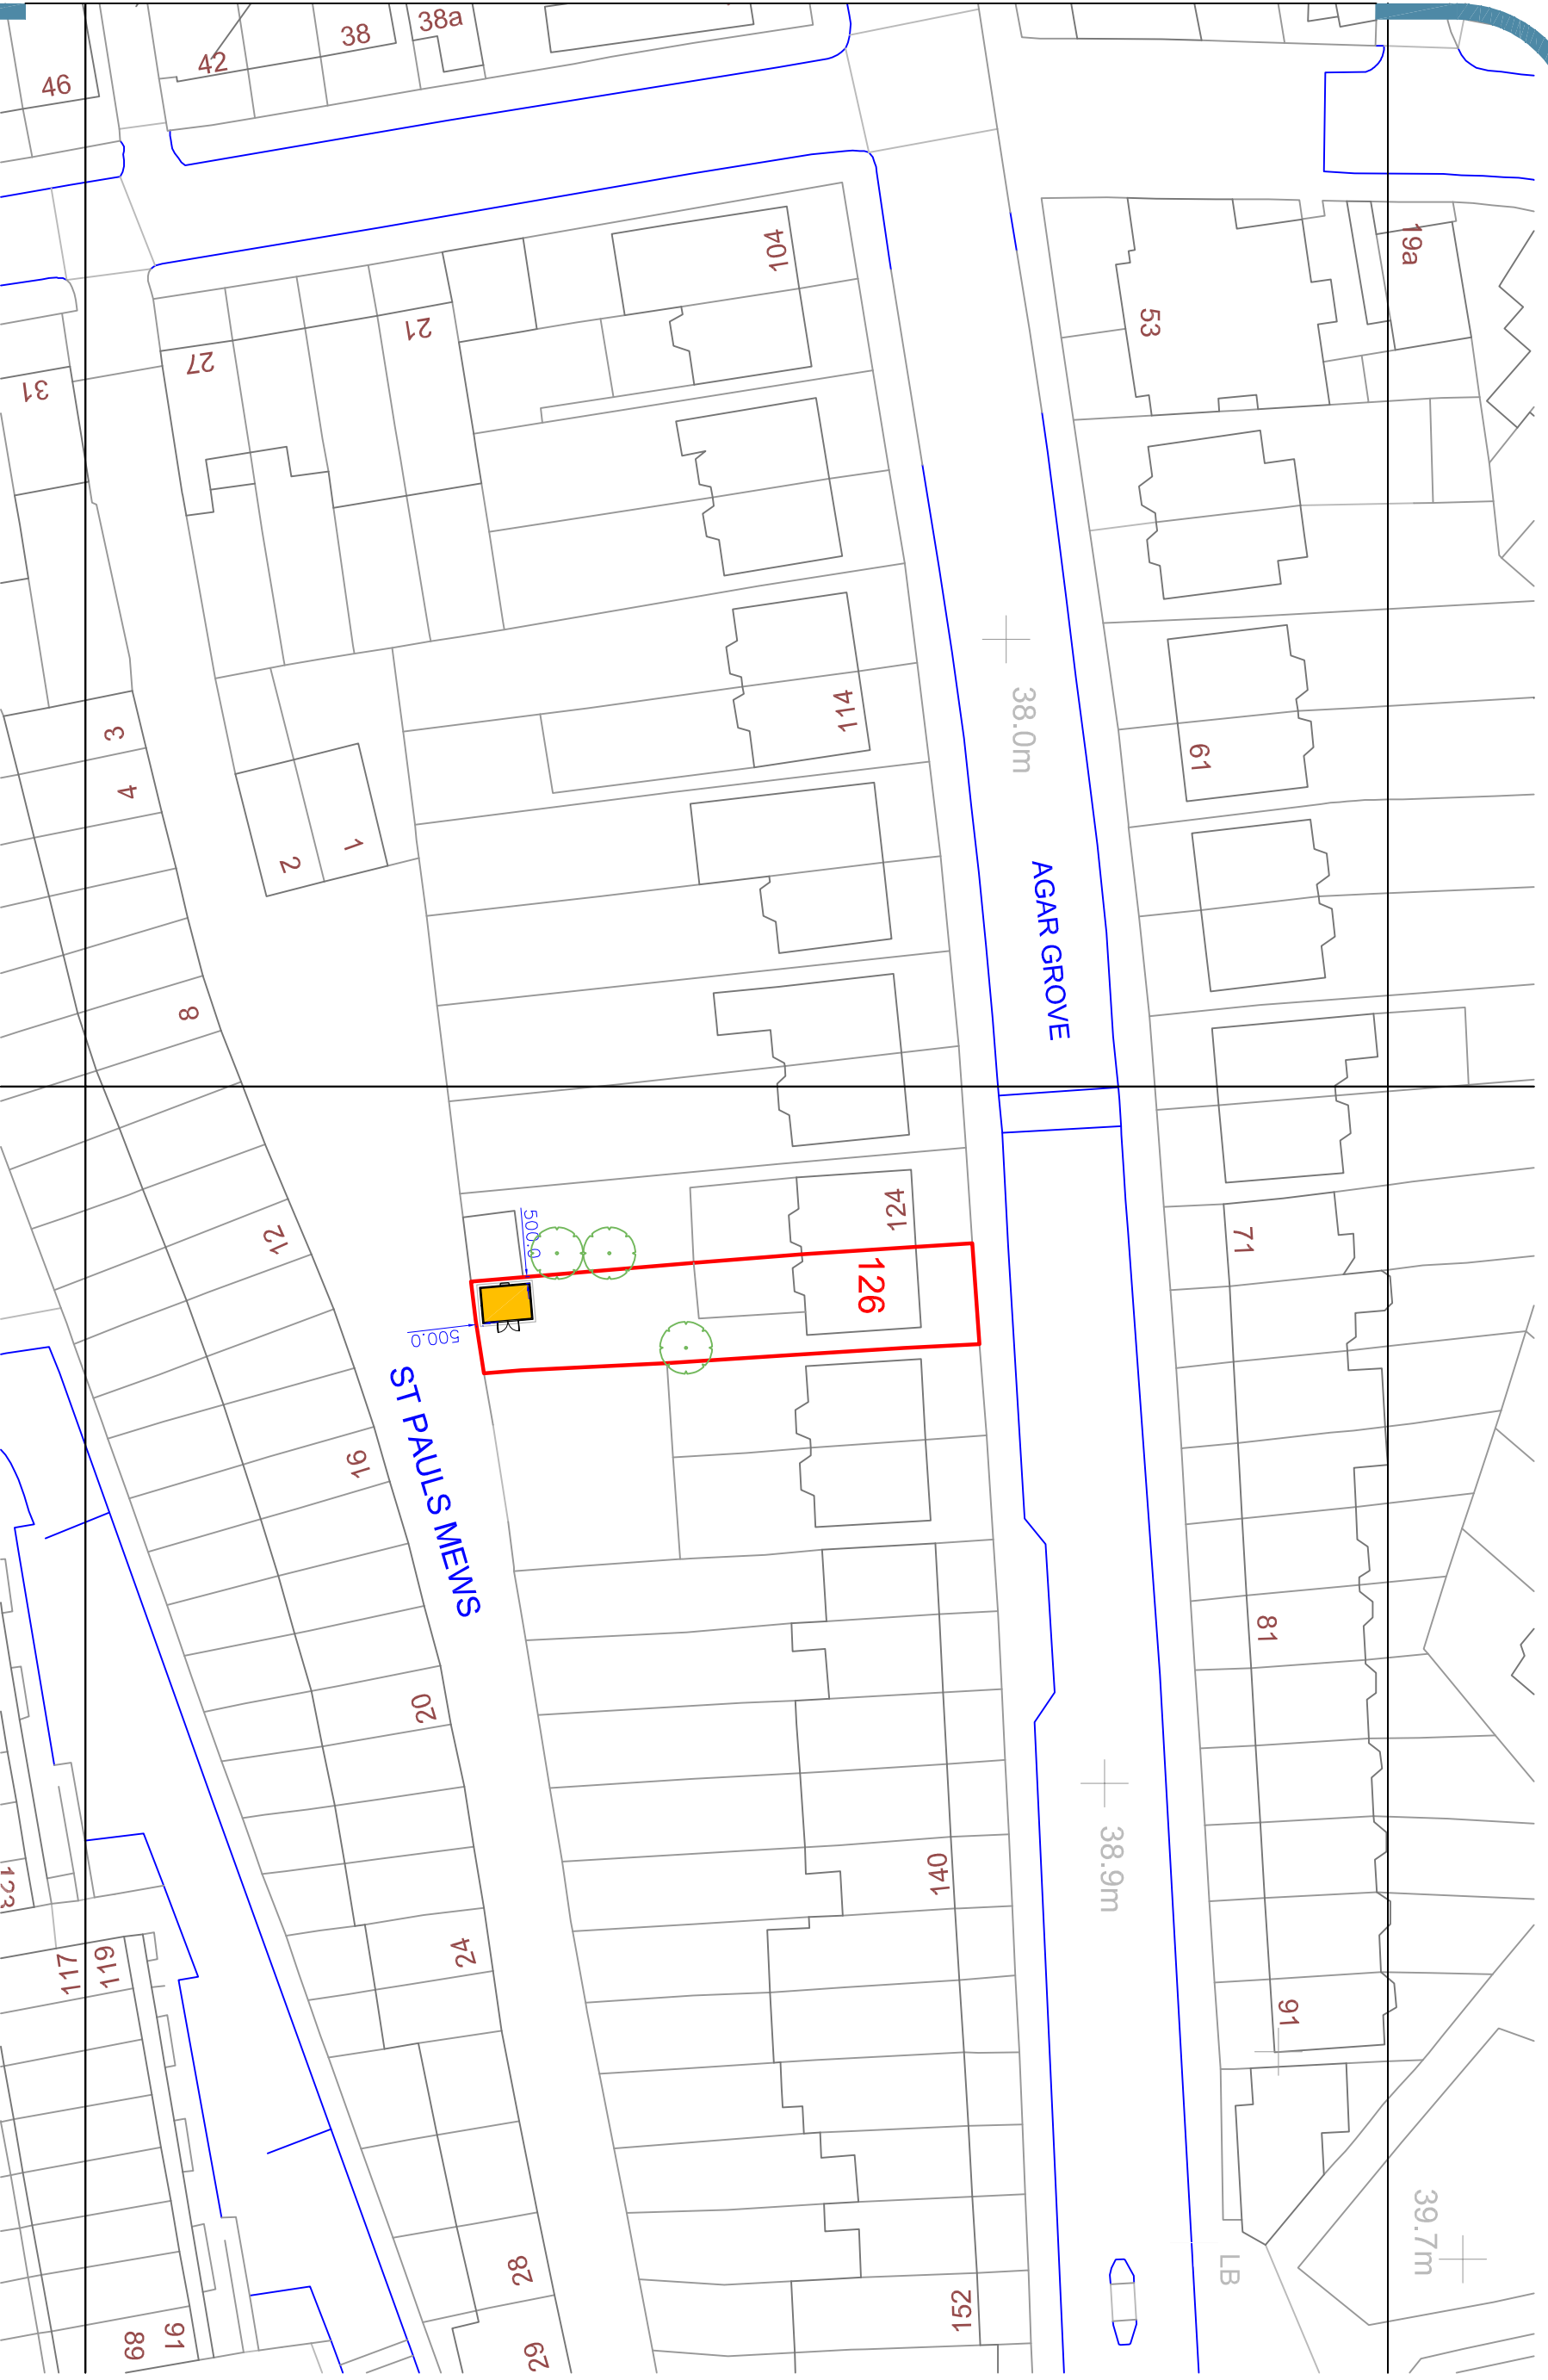

**KEY:**  
 EXISTING TREE  
 APPROXIMATION OF TREE LINE  
 BOUNDARY LINE OF PROPERTY  
 EXISTING GARDEN BUILDING  
 PROPOSED WORKS

OS LICENSE No. 178089  
OS PARTNER LICENSE No. 100031961

# BLOCK PLAN - PROPOSED

