


All drawings & designs are subject to final approval by the assigned Principal Designer, local authority and fire officer, which is the responsibility of the client.


All dimensions to be checked on site. Dimensions shown in millimetres.

General Notes:


KEY:




Double Sockets




Exterior Sockets




Dimmer Light Switch




Rocker Light Switch




Consumer Unit




CAT6 Socket only




Climate Control System




LED Downlighter




Exterior Puddle Light

 

Exterior Light

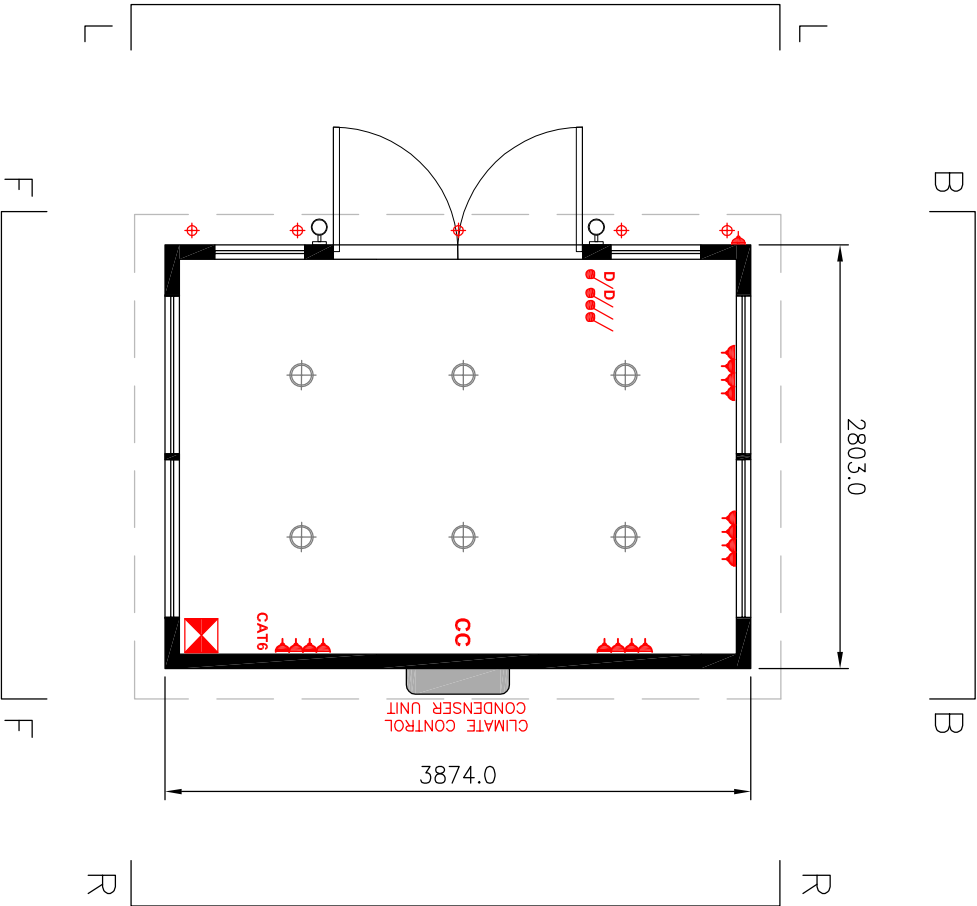

PLAN VIEW  
SCALE 1:50

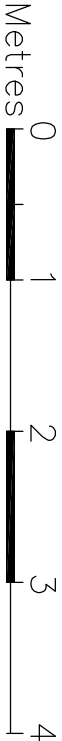

PLAN - PROPOSED

Project: 2566

KEY STUDIO 2.6x3.7 2022  
SMART OFFICE  
PLAN PROPOSED

Drawing No.	2566P01
Date	27 09 2022
Scale	1-50 A3



SMART

GARDEN ROOMS, OFFICES AND STUDIOS

Thurston Park  
Church Road, Thurston  
Bury St Edmunds  
Suffolk, IP31 3NN  
0800 242 5559  
www.smartgardens.co.uk

Client Name and Address:

Miranda Horne  
126b Agar Grove  
London  
NW1 9TY

Installation Address:

126b Agar Grove  
London  
NW1 9TY