



01-Staircase Plan

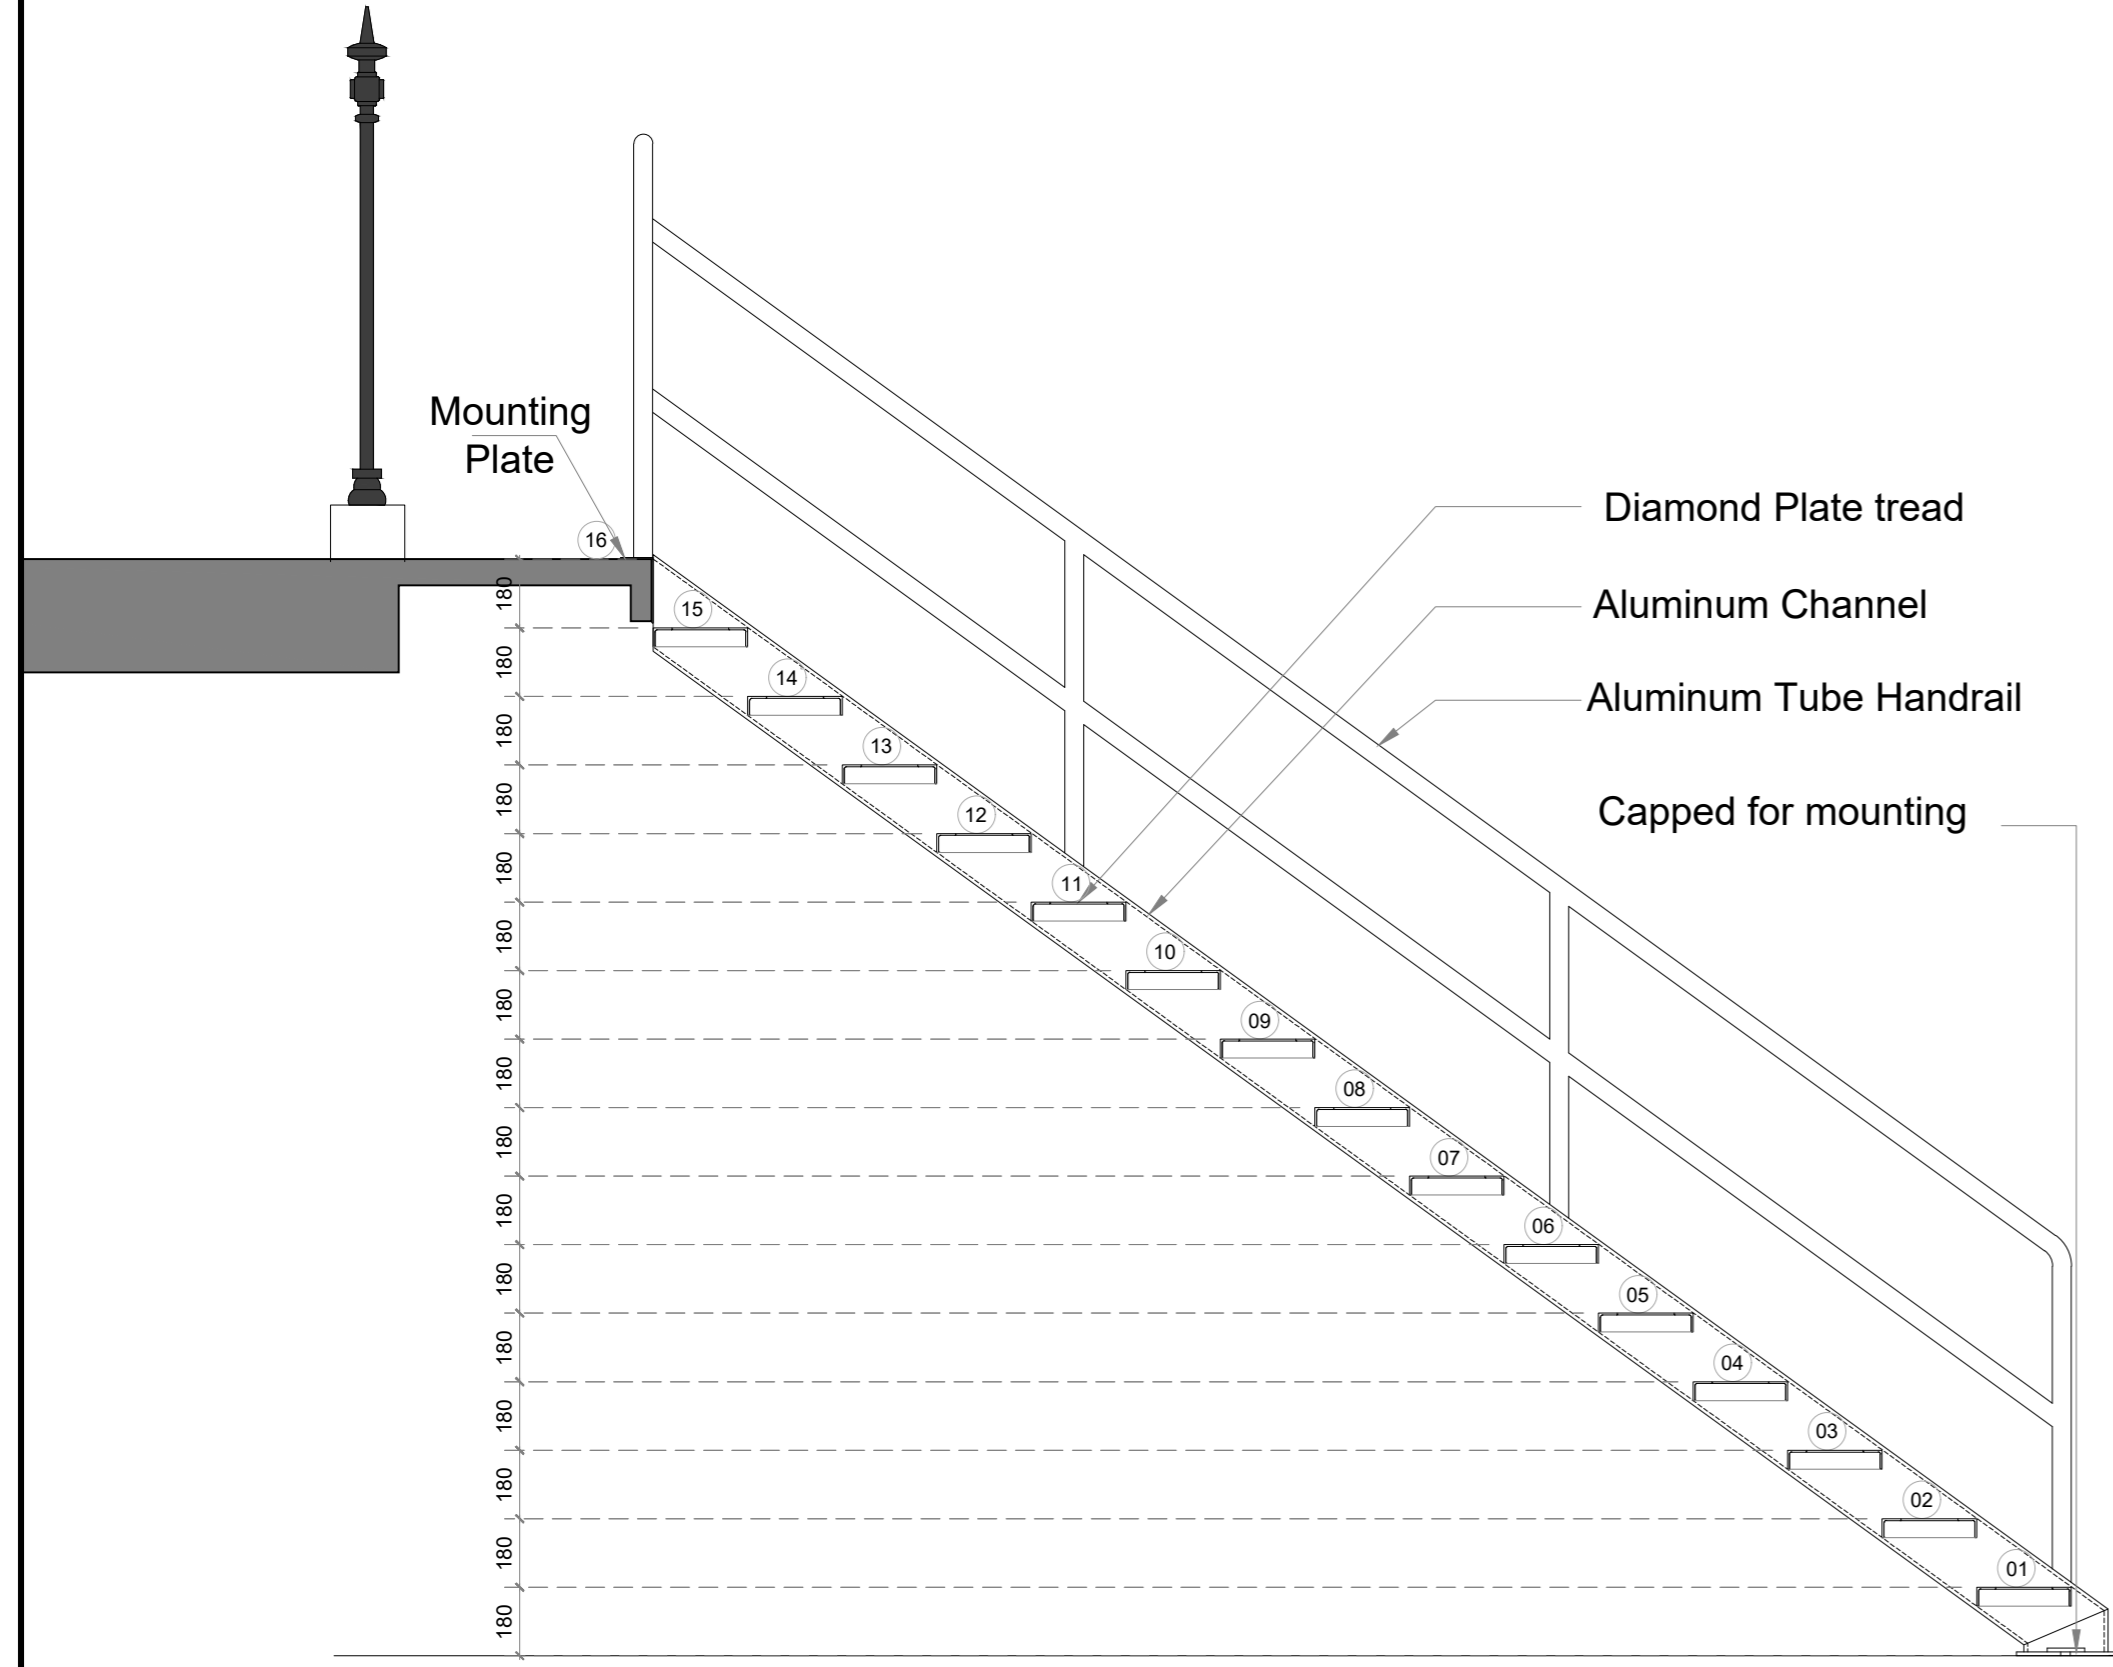

02-Staircase Section A-A

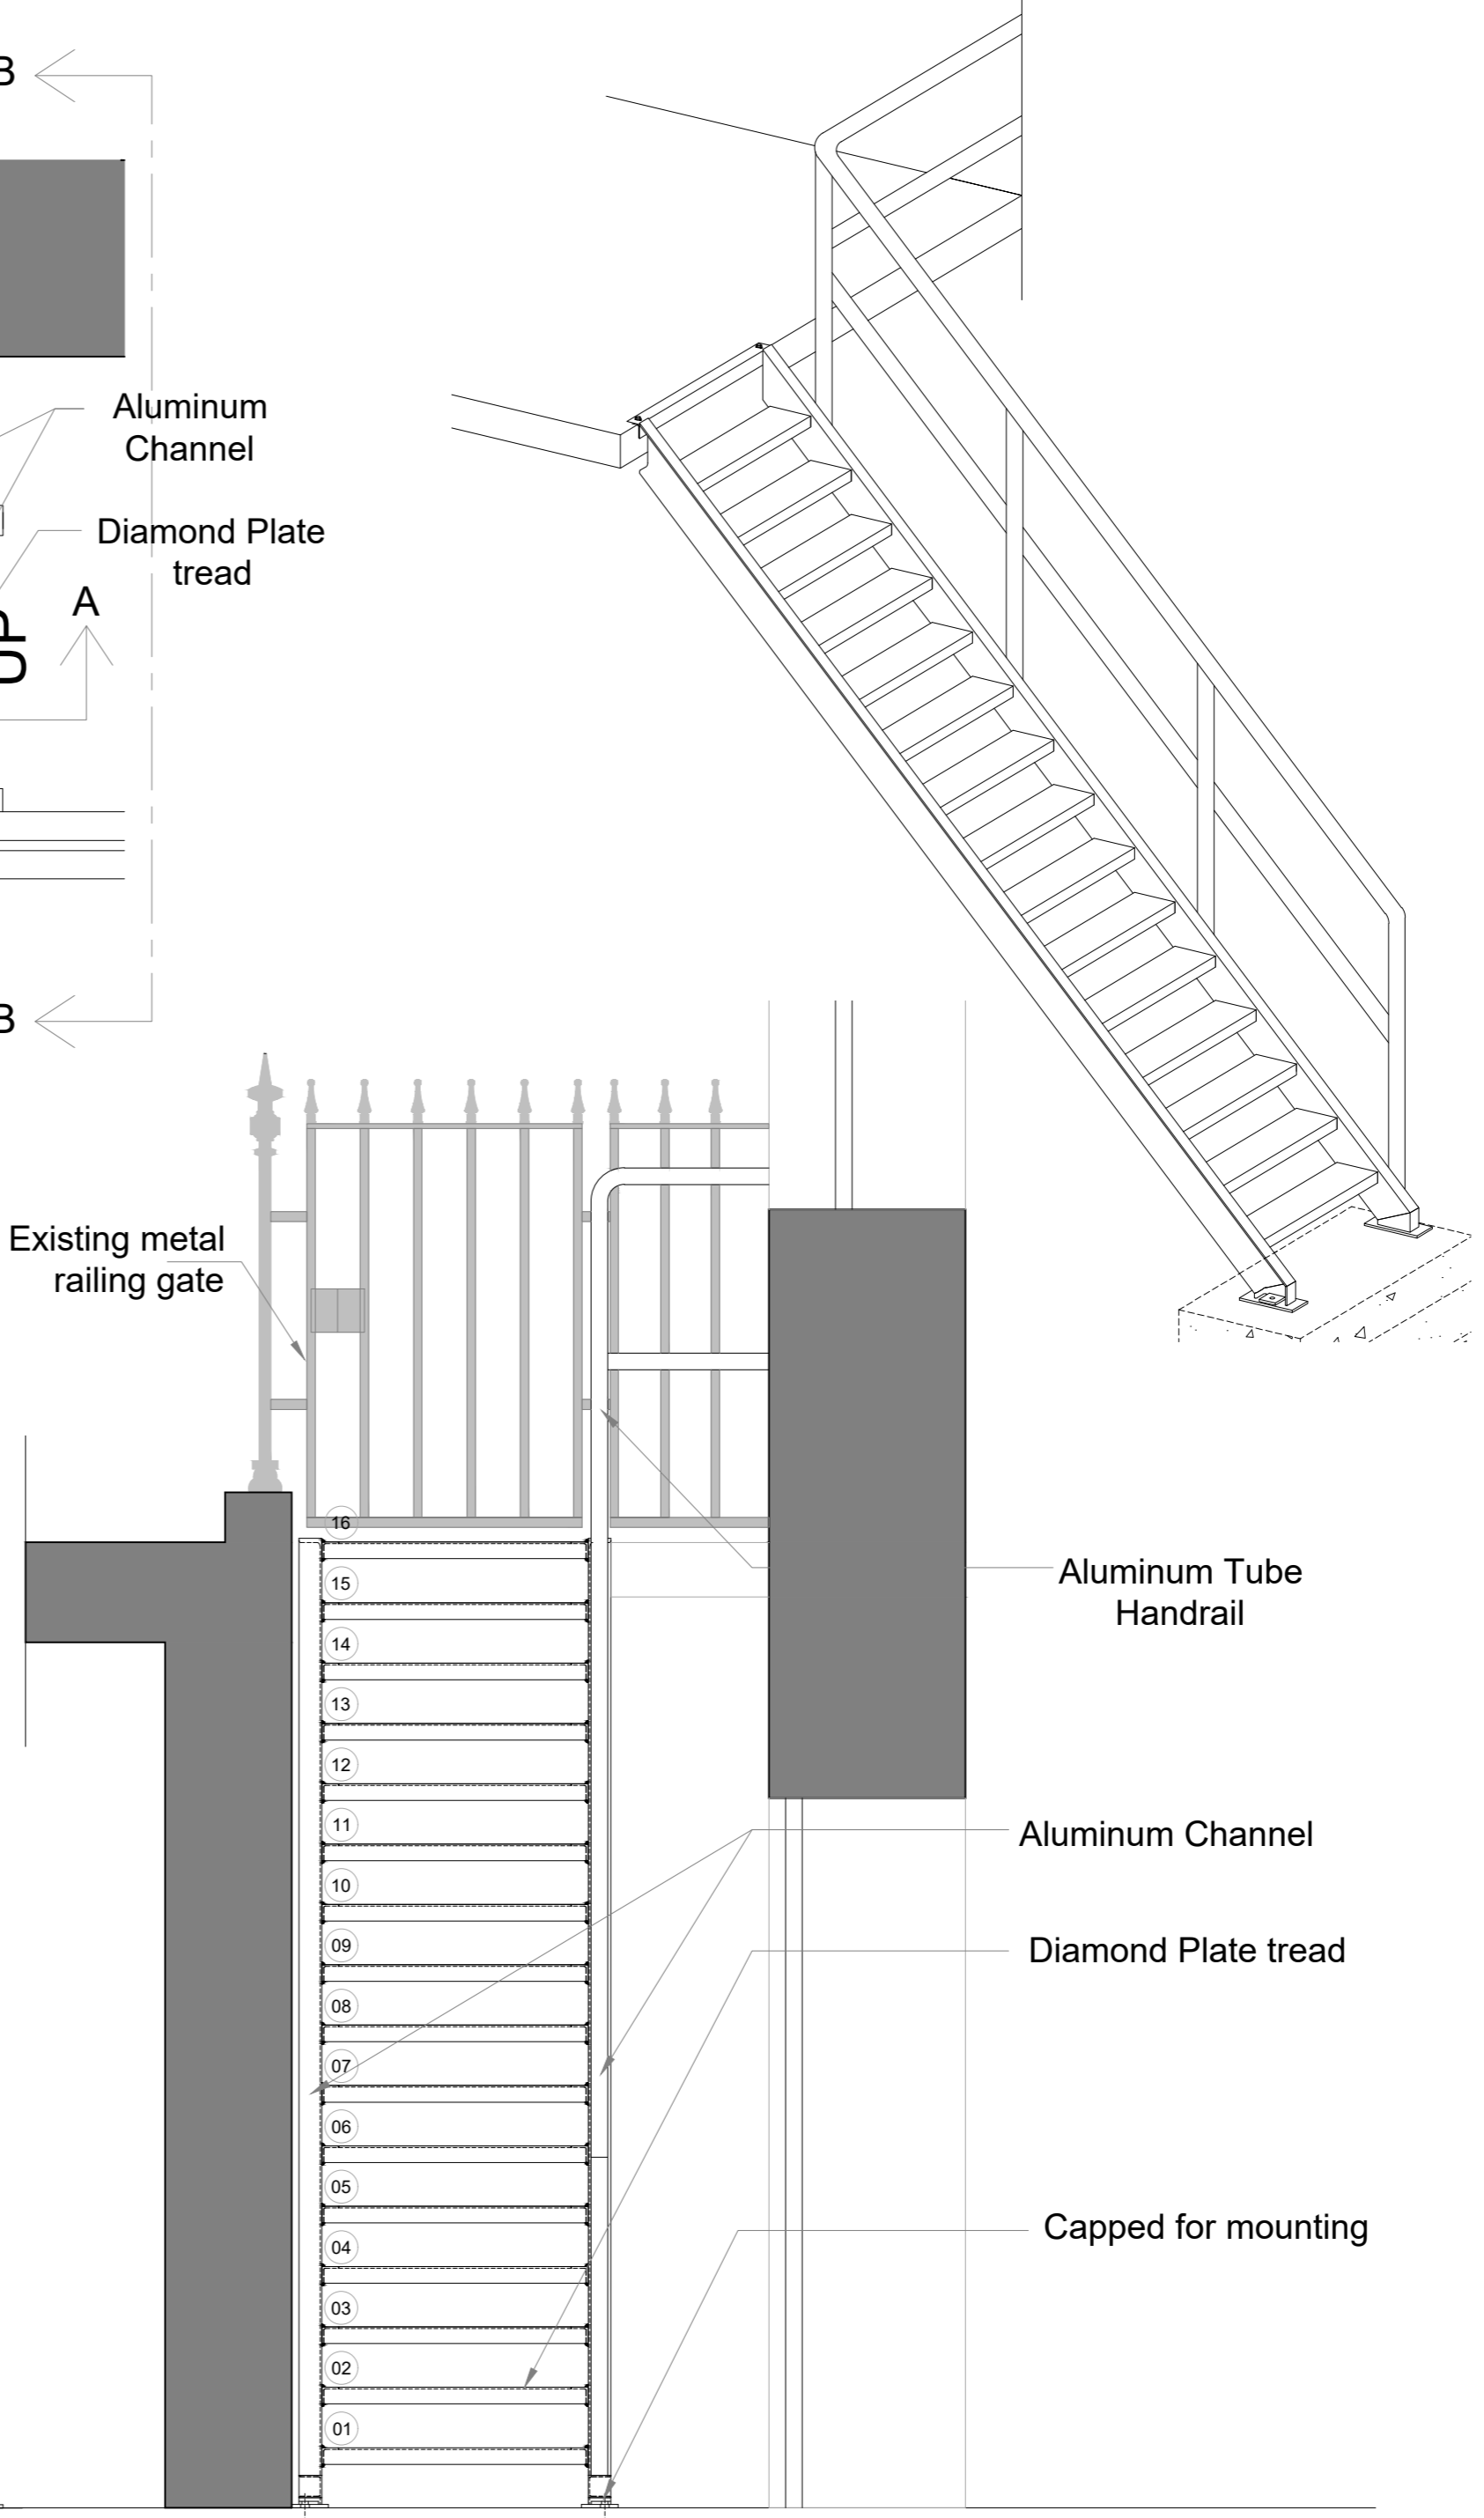

03-Staircase Section B-B

Rev	Description	Date	By

**MAK + PARTNERS LTD**  
 architecture. interior design . urban design  
Vista Centre, 50 Salisbury Road, Hounslow, Middlesex TW4 6JQ  
 T. +44(0)20 3773 5262 E. info@makpartners.co.uk W. www.makpartners.co.uk  
 Registered office: Vista Centre, 50 Salisbury Road, Hounslow, Middlesex TW4 6JQ

Project Title  
**54 Theobalds Road &  
 1-3 Great James Street  
 WC1**

Drawing Title  
**STAIRCASE DETAILS**

Date	DEC-20	Scale	1:20@A3	Drawn	AS
Job No.	19-126-L	Dwg No.	PL-11	Rev.	0