


Detail 01 - Proposed Disabled Platform Lift
scale 1:20



Detail 03 - Section D-D
scale 1:20

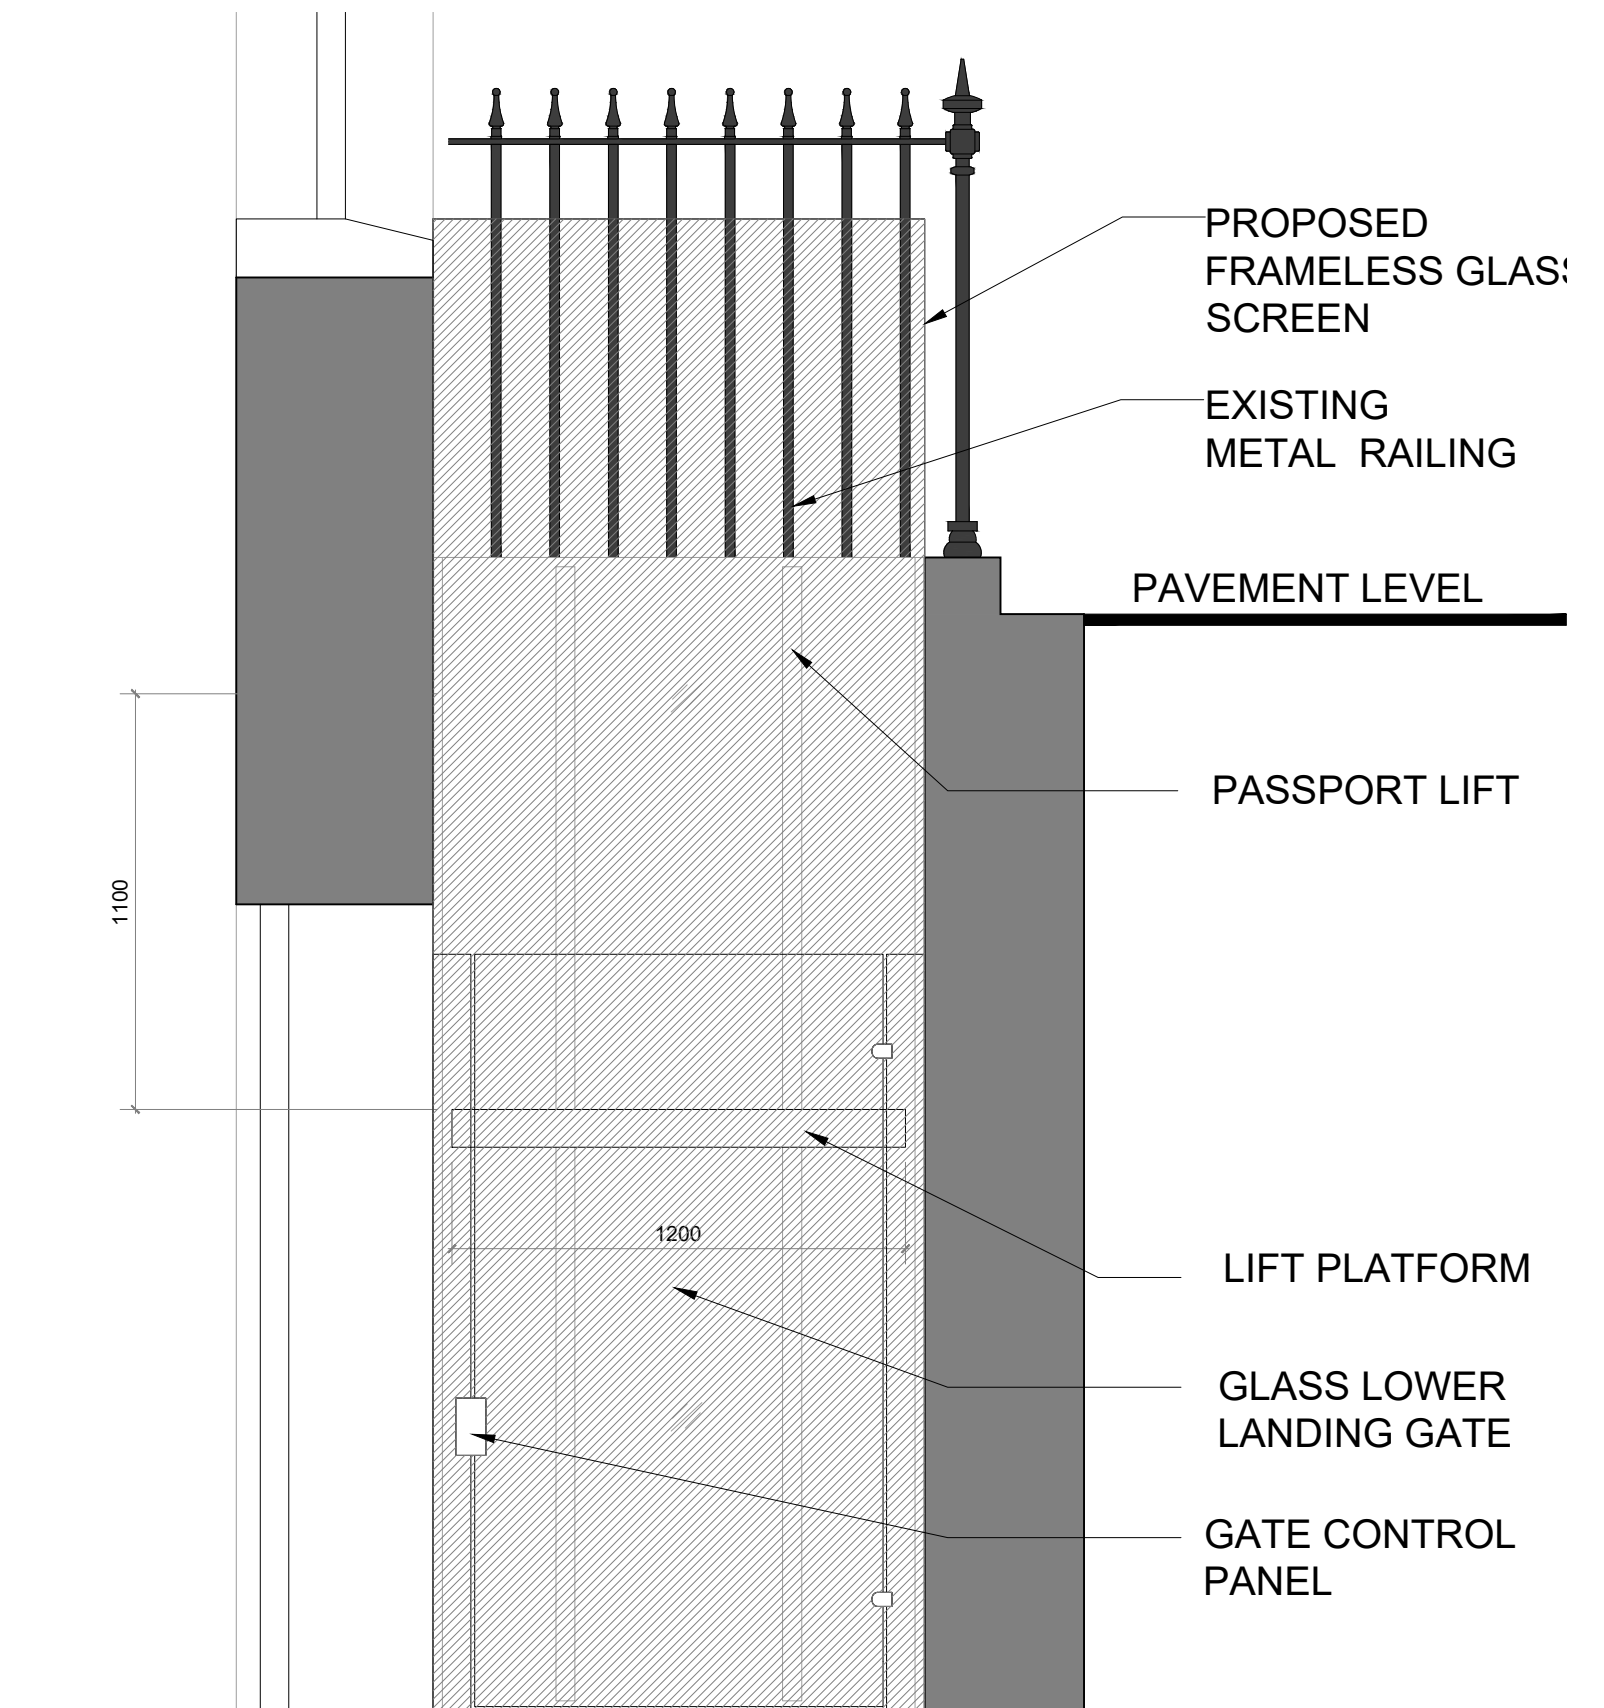

Detail 02 - Proposed Disabled platform lift gate
scale 1:20

Rev	Description	Date	By

MAK + PARTNERS LTD
architecture. interior design . urban design

Vista Centre, 50 Salisbury Road, Hounslow, Middlesex TW4 6JQ
T. +44(0)20 3773 5262 E. info@makpartners.co.uk W. www.makpartners.co.uk
Registered office: Vista Centre, 50 Salisbury Road, Hounslow, Middlesex TW4 6JQ

Project Title
**54 Theobalds Road &
1-3 Great James Street
WC1**

Drawing Title
Proposed Disabled Platform Lift Details

Date	Scale	Drawn
DEC-20	1:20@A3	AS
Job No.	Dwg No.	Rev.
19-126-L	PL-13	0