


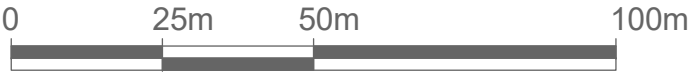


LOCATION PLAN
1 : 1250 @A3



	AREA
TOTAL SITE AREA	188 M ²
EXISTING RESIDENTIAL	134 M ²
EXISTING NON-RESIDENTIAL	N/A
RESIDENTIAL AREA LOST BY CHANGE OF USE OR DEMOLITION	N/A
NON-RESIDENTIAL AREA LOST BY CHANGE OF USE OR DEMOLITION	N/A
PROPOSED RESIDENTIAL	164 M ²
PROPOSED NON-RESIDENTIAL	N/A
NET ADDITIONAL AREA	30 M ²



BLOCK PLAN
1 : 500 @A3

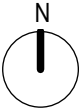

Written dimensions to be taken in preferences to scaled dimensions. The Contractor is responsible for checking all dimensions before work starts.

All work is to be carried out to the requirements, and to the satisfaction of the Local Authority.
These drawings are for planning purposes only

Any discrepancies to be brought to the attention of 4D Planning Consultants immediately.

Description

Rev	Date	Description	by	chk

4D PLANNING™

Chartered Town Planners & Architectural Technicians

Architecture | Town Planning

T: 0203 1500 183 www.GetMePlanning.com

www.GetMePlanning.com

Client
Mr Anthony Parvin

Project
34 Ulysses Road, NW6 1EE

Title
**BLOCK AND
LOCATION PLANS**

Date: 09.08.2022	Rev:
Scale: AS INDICATED	
Drawing No.4D-297 E 00	
Drawn by : MAX	