


Location Plan - NW3 3LH

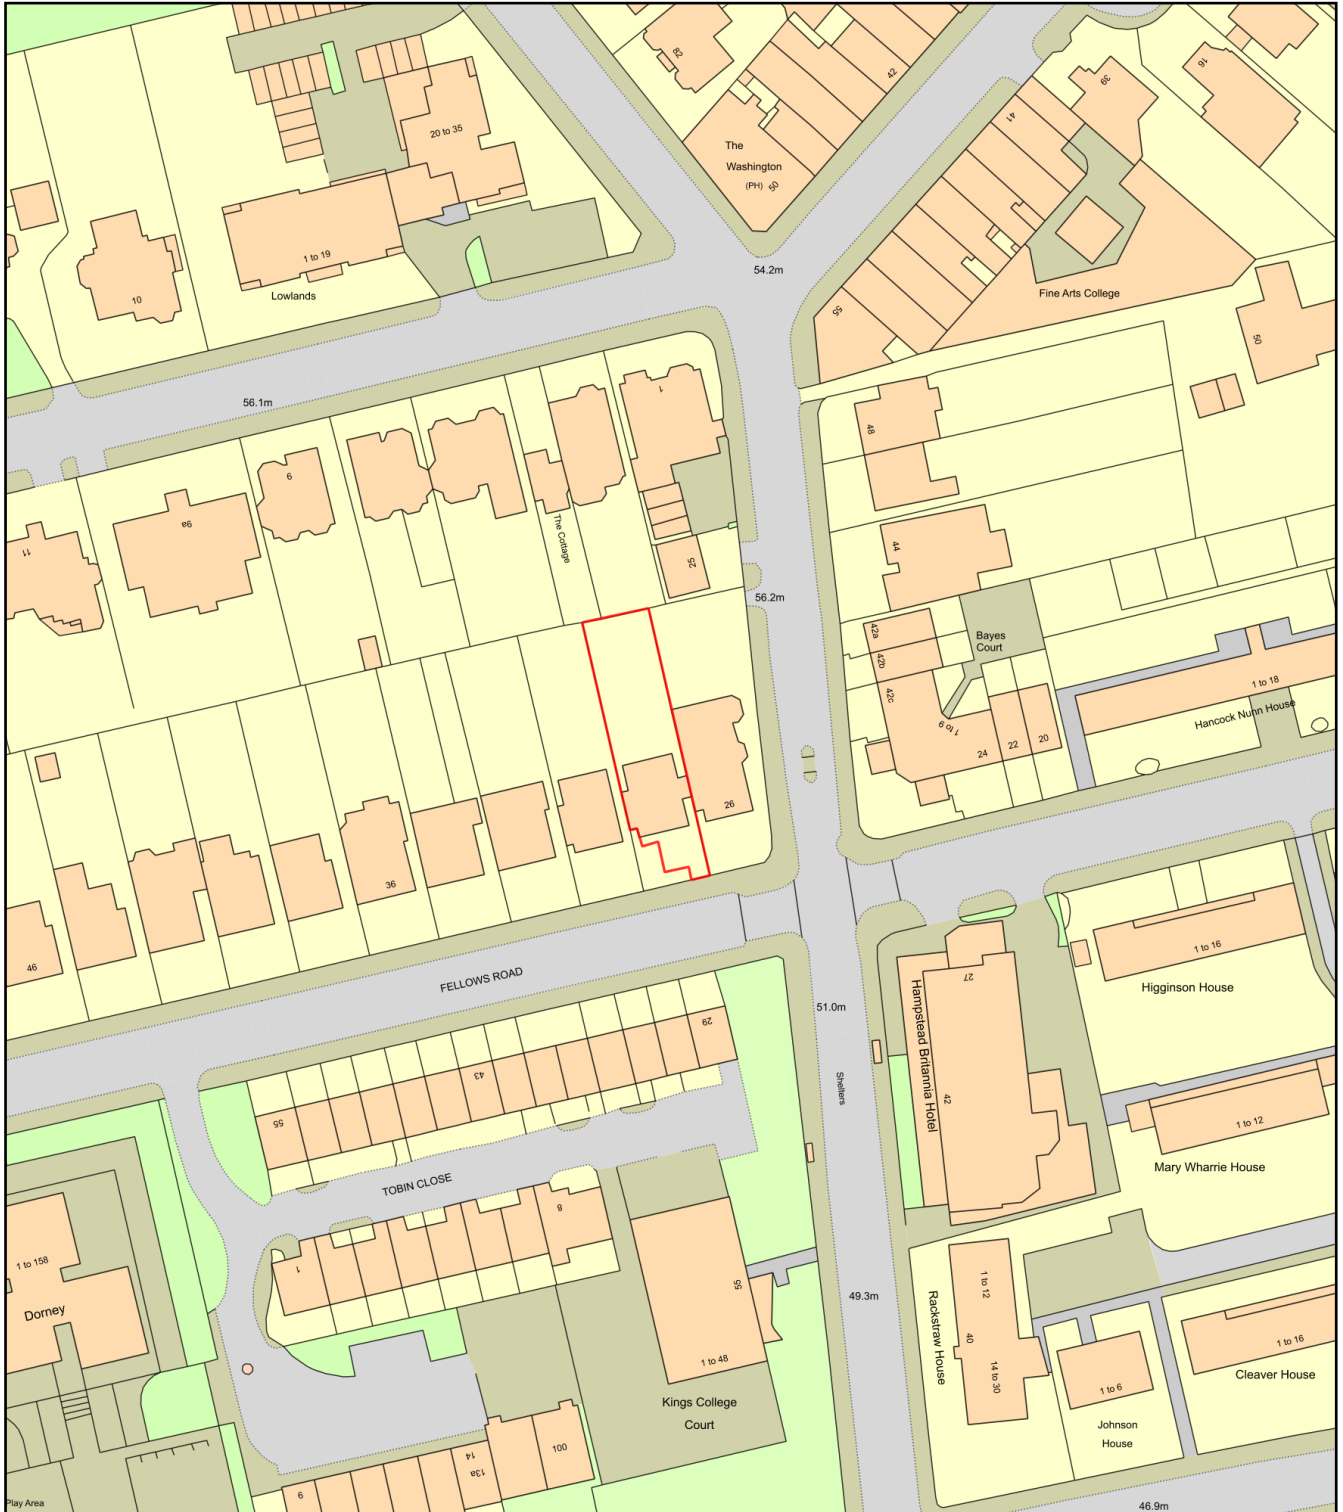

0 50
Metres



Plan Produced for: Richard Sherwood

Date Produced: 10 Oct 2022

Plan Reference Number: TQRQM22283134103248

Scale: 1:1250 @ A4