


Existing Section
(Section A-A)

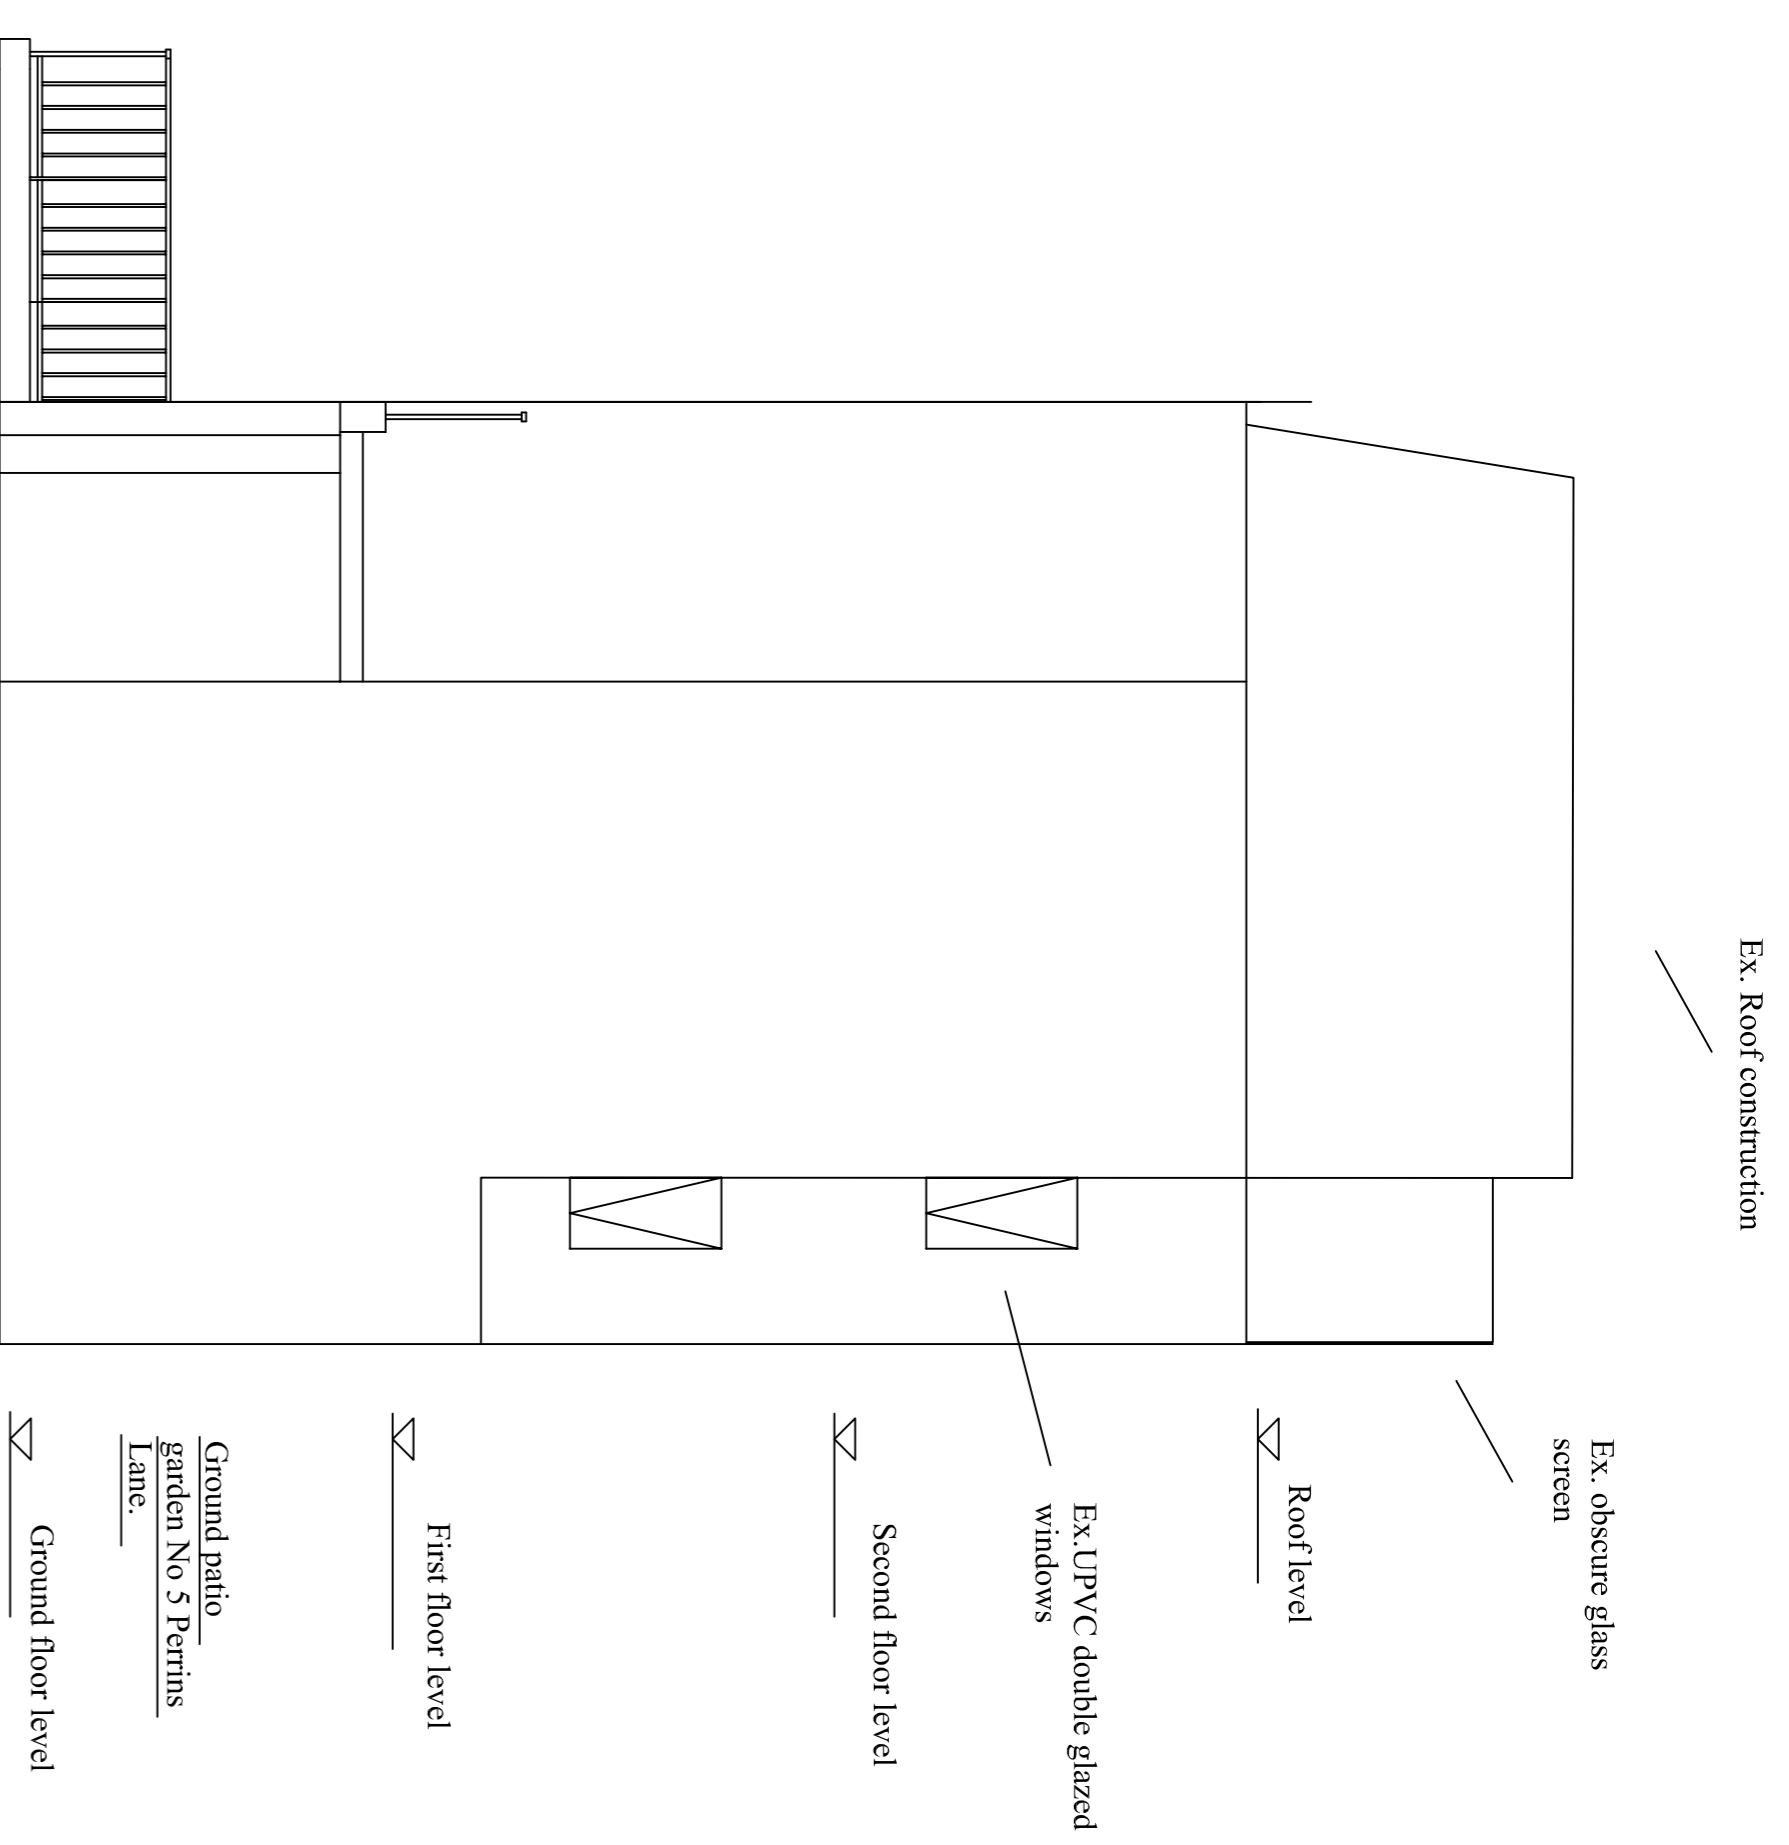

Existing Side Section
(Section B-B)

Rev.	Date	Revision	SLS
			Inits Chkd

3 PERRINS COURT HAMPSTEAD
LONDON NW3 1QS
Tel : 0207 435 3294
E-Mail: stephenstark@gnail.com

Client
Mr & Mrs Stark

Project
**3 PERRINS COURT
HAMPSTEAD
LONDON NW3**

Title
**EXISTING SECTIONS
(A-A & B-B)**

Job/Drawing No	Revision
426/03	

Scale	Date	Drawn	Checked
1 : 50	May 21	SLS	