


## Proposed Side Section (Section B-B)

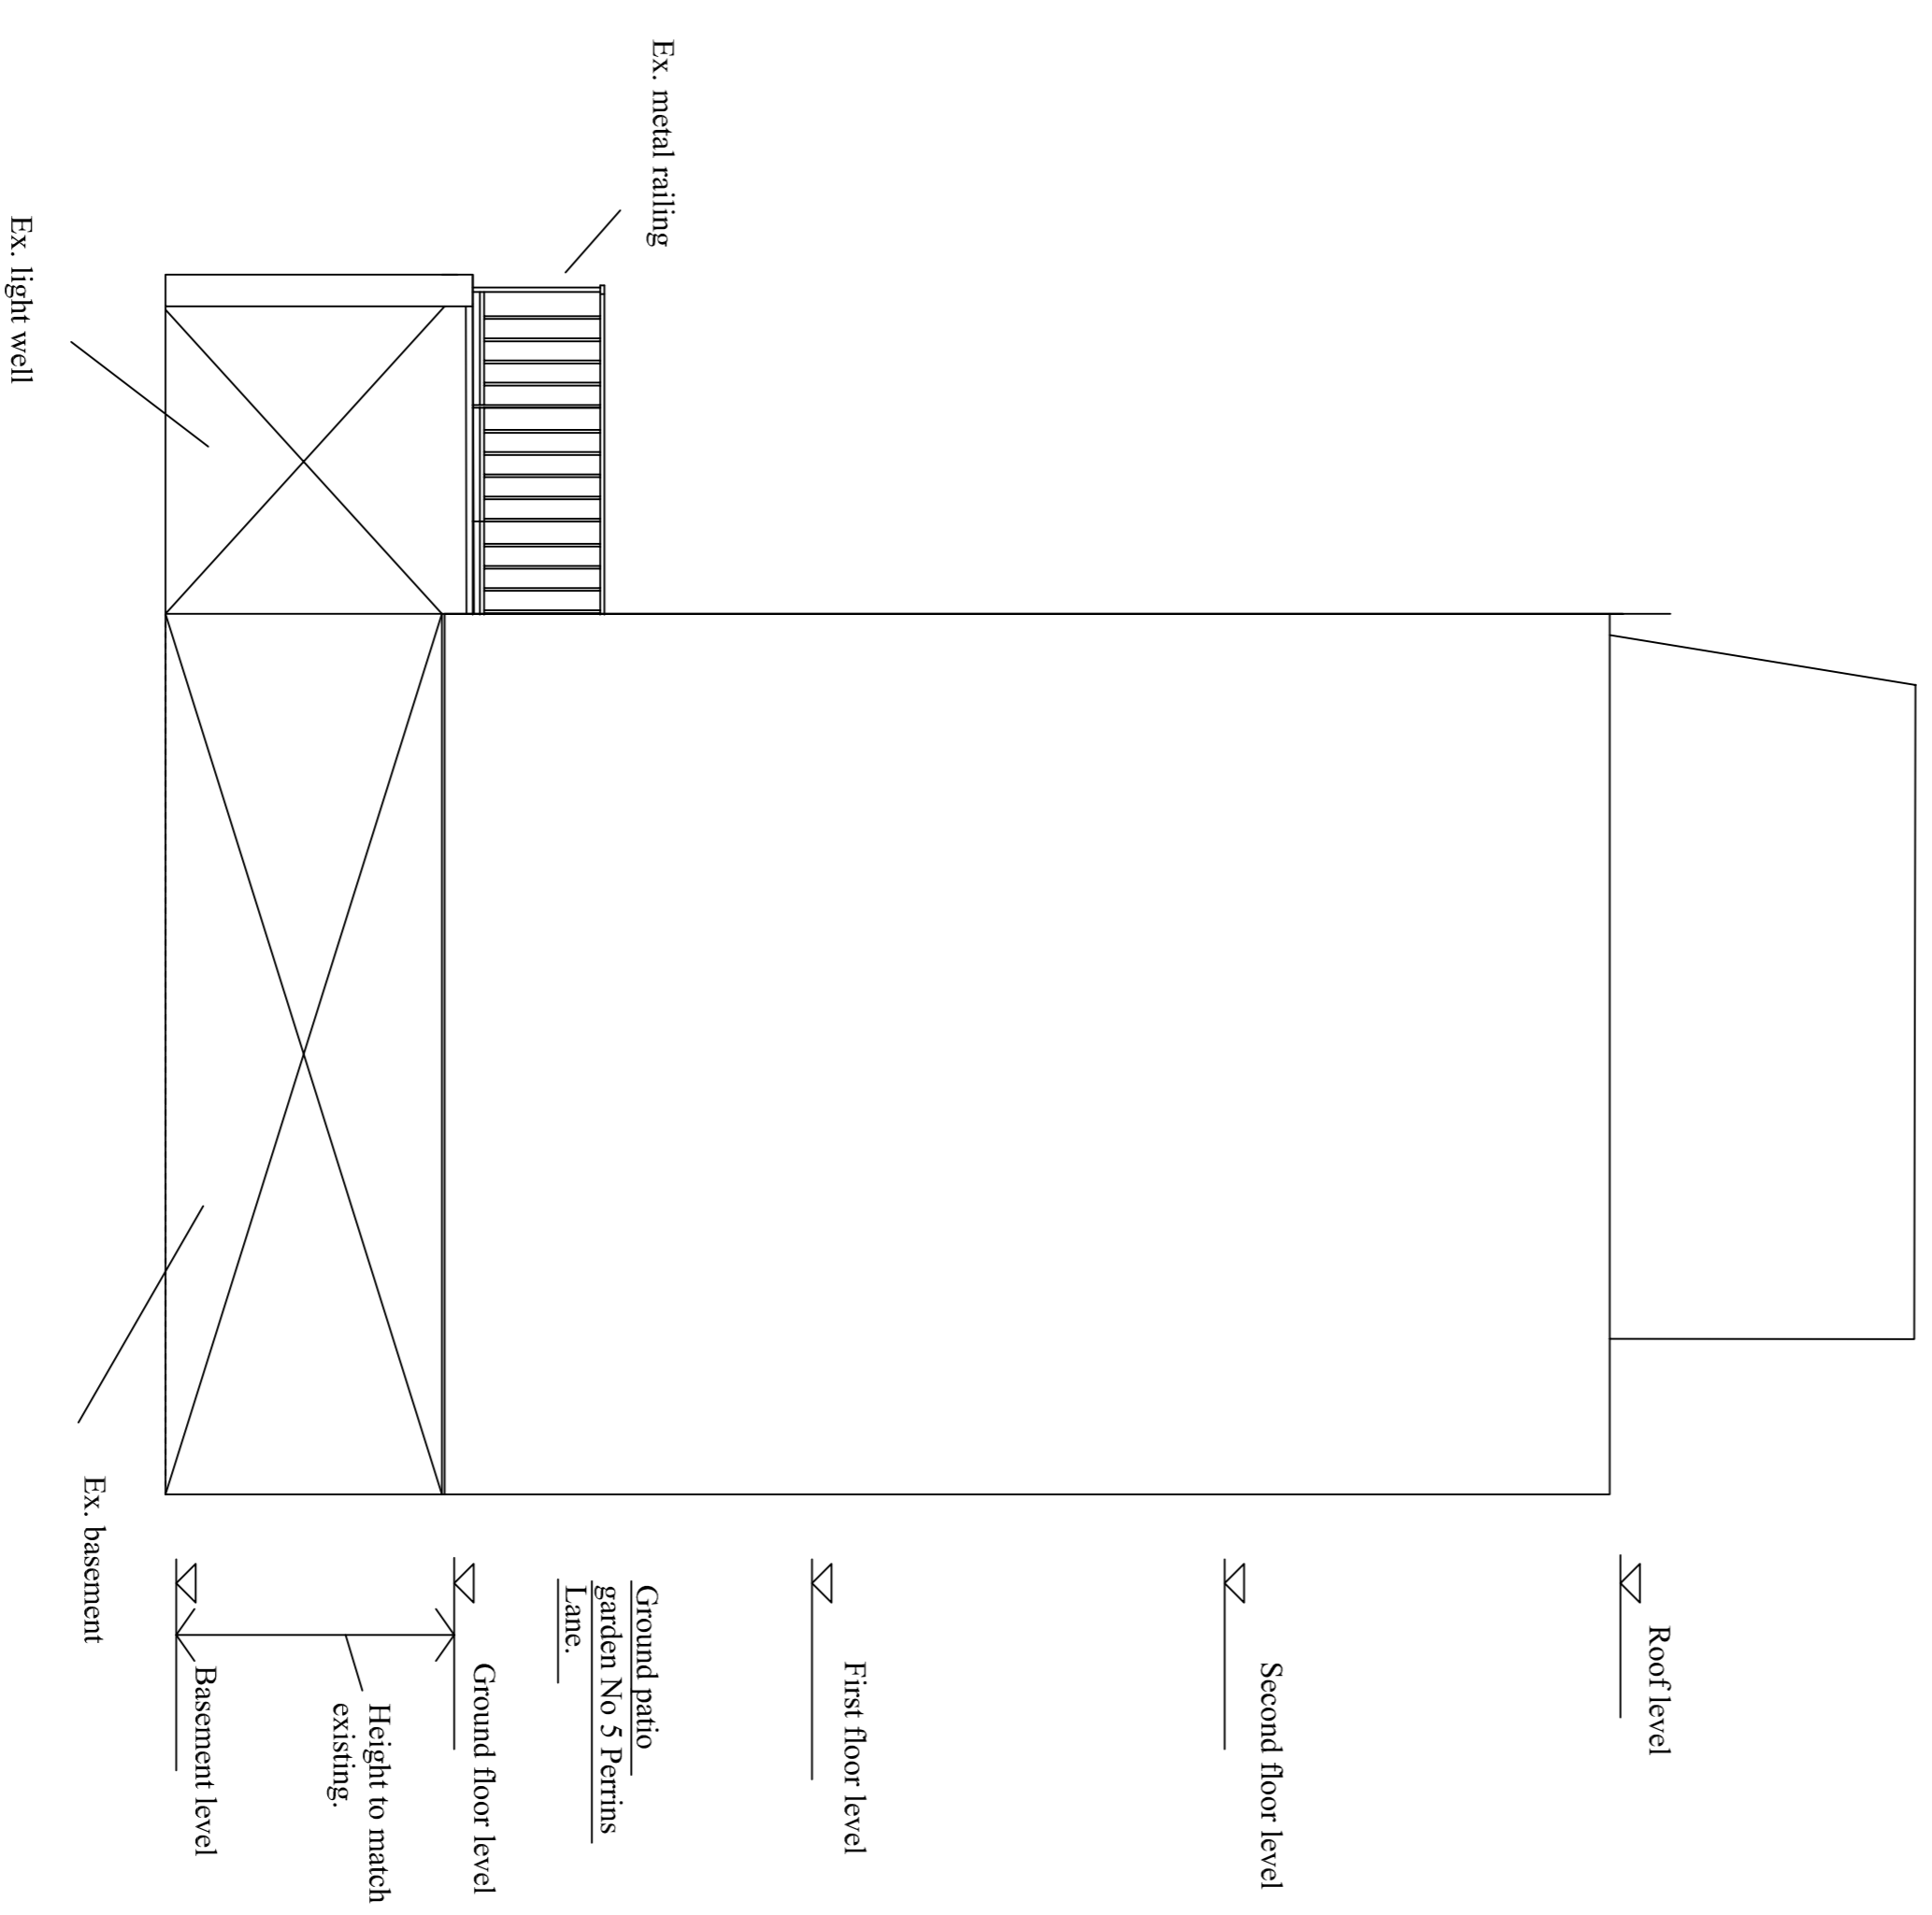

## Proposed Section (Section D-D)

Rev.	Date	Revision	SLS
			Inits
			Chkd

3 PERRINS COURT HAMPSTEAD  
LONDON NW3 3TQ8  
Tel : 0207 453 3294  
E-Mail: stephenstark.kone@gmail.com

Client  
**Mr & Mrs Stark**

Project  
**3 PERRINS COURT  
HAMPSTEAD  
LONDON NW3**

Title  
**PROPOSED ELEVATIONS**

Job/Drawing No  
**430/07**

Scale  
**1 : 50**

Date  
**Sept 22**

Drawn  
**SLS**

Checked