
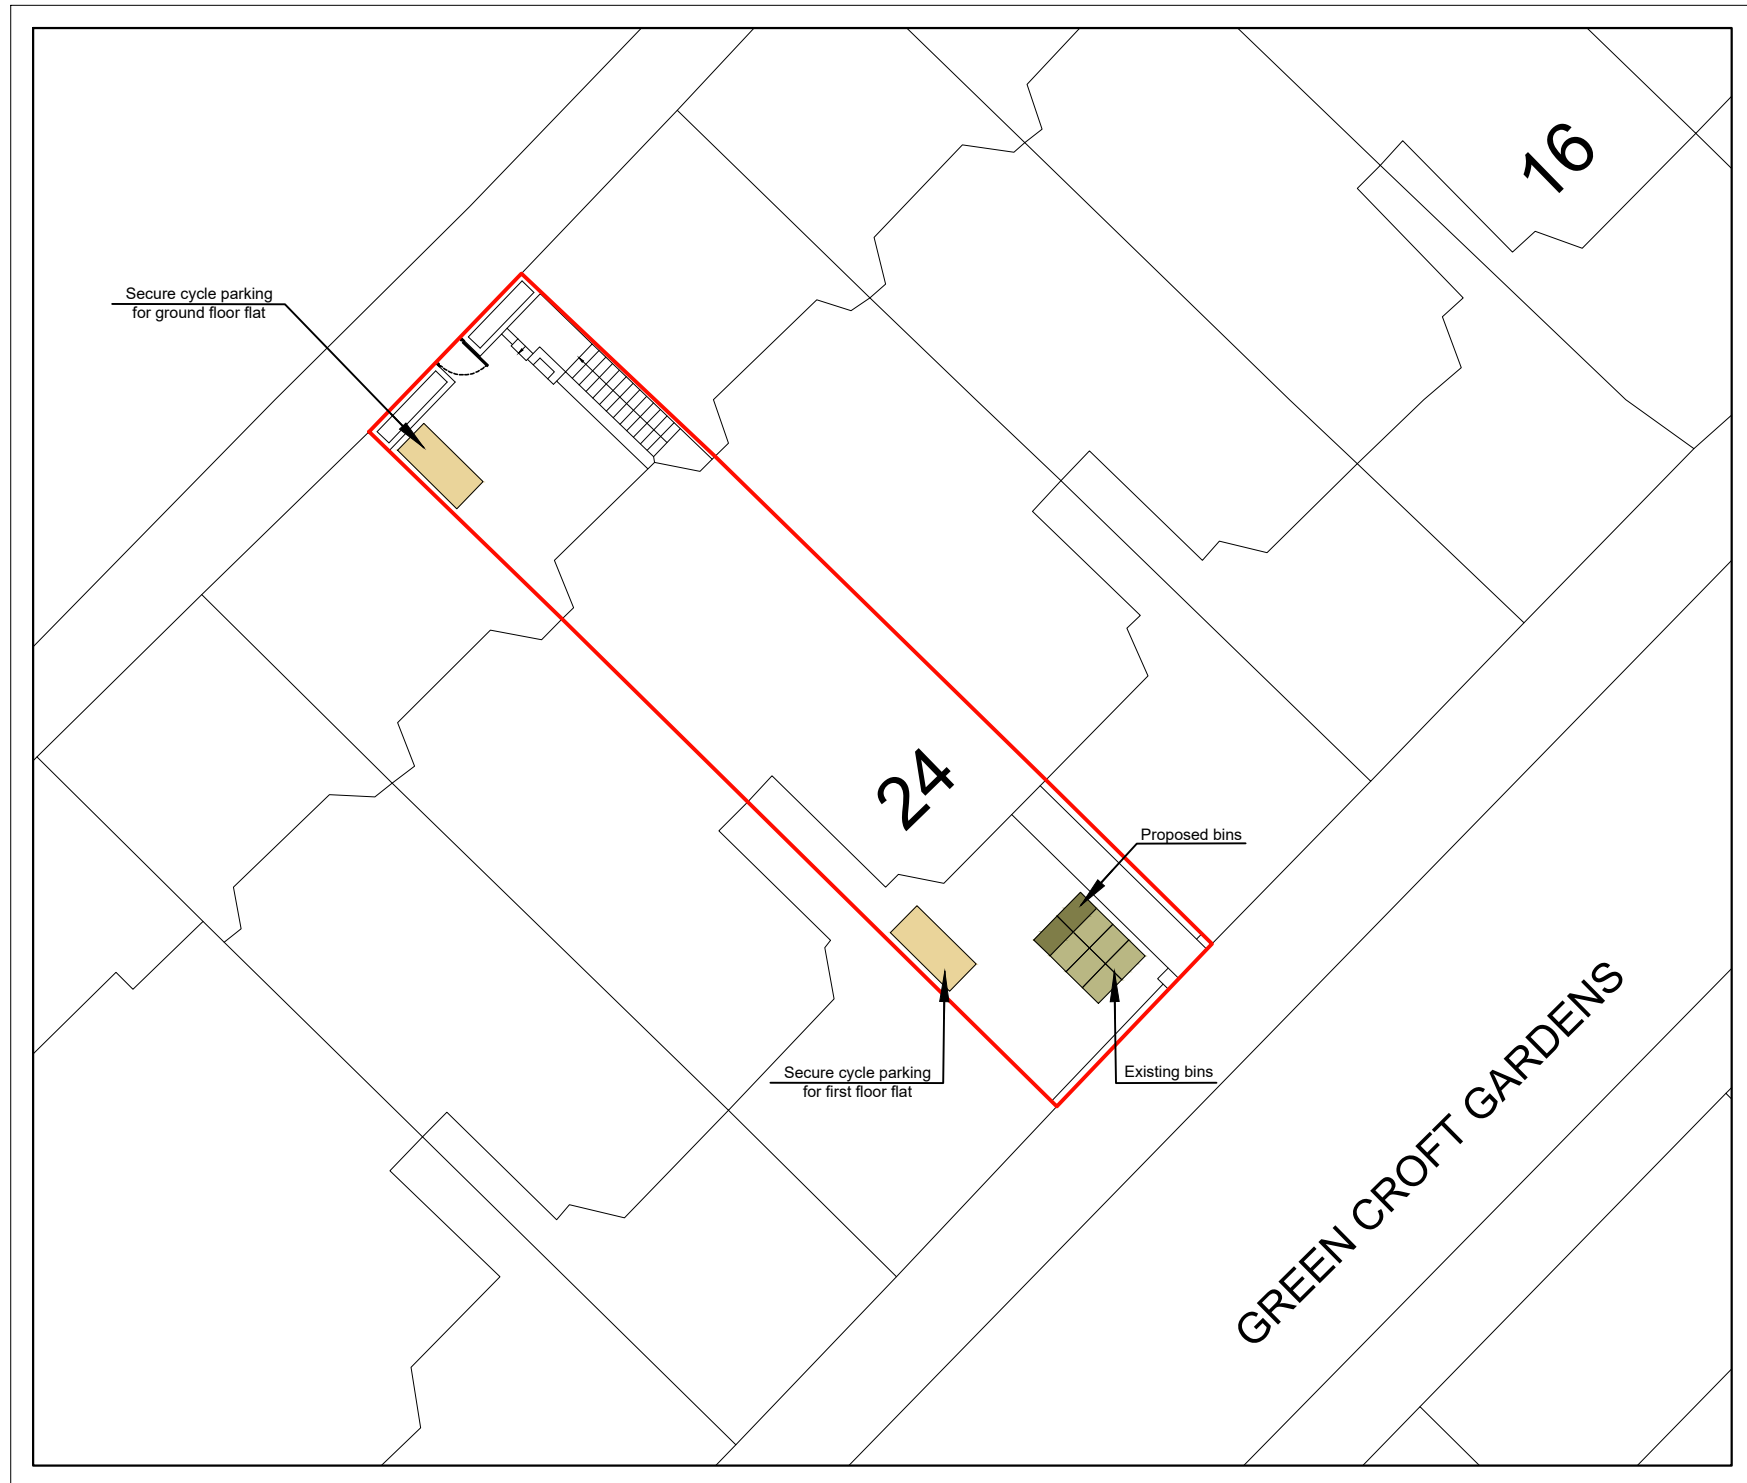


BLOCK PLAN

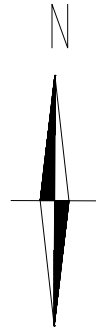

Written dimensions to be taken in preference to scaled dimensions. The Contractor is responsible for checking all dimensions before work starts.

All work is to be carried out to the requirements, and to the satisfaction of the Local Authority. These drawings are for planning purposes only.

Any discrepancies to be brought to the attention of 4D Planning Consultants immediately.

Rev	Date	Description	by	chk

4D PLANNING™

Architecture | Town Planning

T: 0203 1500 183 www.GetMePlanning.com

www.GetMePlanning.com®

Client
Sian Rees

Project
**24 Greencroft Gardens
NW6 3LS**

Title
Block Plan

Date: Sept. 2022	Rev: /
Scale: 1:200 @ A3	
Drawing No. GG02	