


DO NOT SCALE OFF THIS DRAWING. DIMENSIONS, AREAS AND LEVELS ARE ONLY APPROXIMATE AND SUBJECT TO SITE SURVEY. ALL DIMENSIONS TO BE CHECKED ON SITE. ANY DISCREPANCIES OR VARIATIONS TO BE REPORTED TO THE ARCHITECT BEFORE WORK COMMENCES.

THIS DRAWING TO BE READ IN CONJUNCTION WITH THE SPECIFICATION, WHERE PROVIDED, AND ALL RELEVANT CONSULTANT'S DRAWINGS AND FOR SPECIALIST DRAWINGS (DOCUMENTS AND ANY DISCREPANCIES OR VARIATIONS ARE TO BE REPORTED TO THE ARCHITECT BEFORE THE AFFECTED WORK COMMENCES).


THIS DRAWING IS PROTECTED BY COPYRIGHT AND MUST NOT BE COPIED OR REPRODUCED WITHOUT THE WRITTEN CONSENT OF CHRIS DYSON ARCHITECTS LLP. NORTH POINTS SHOWN ARE INDICATIVE. ©

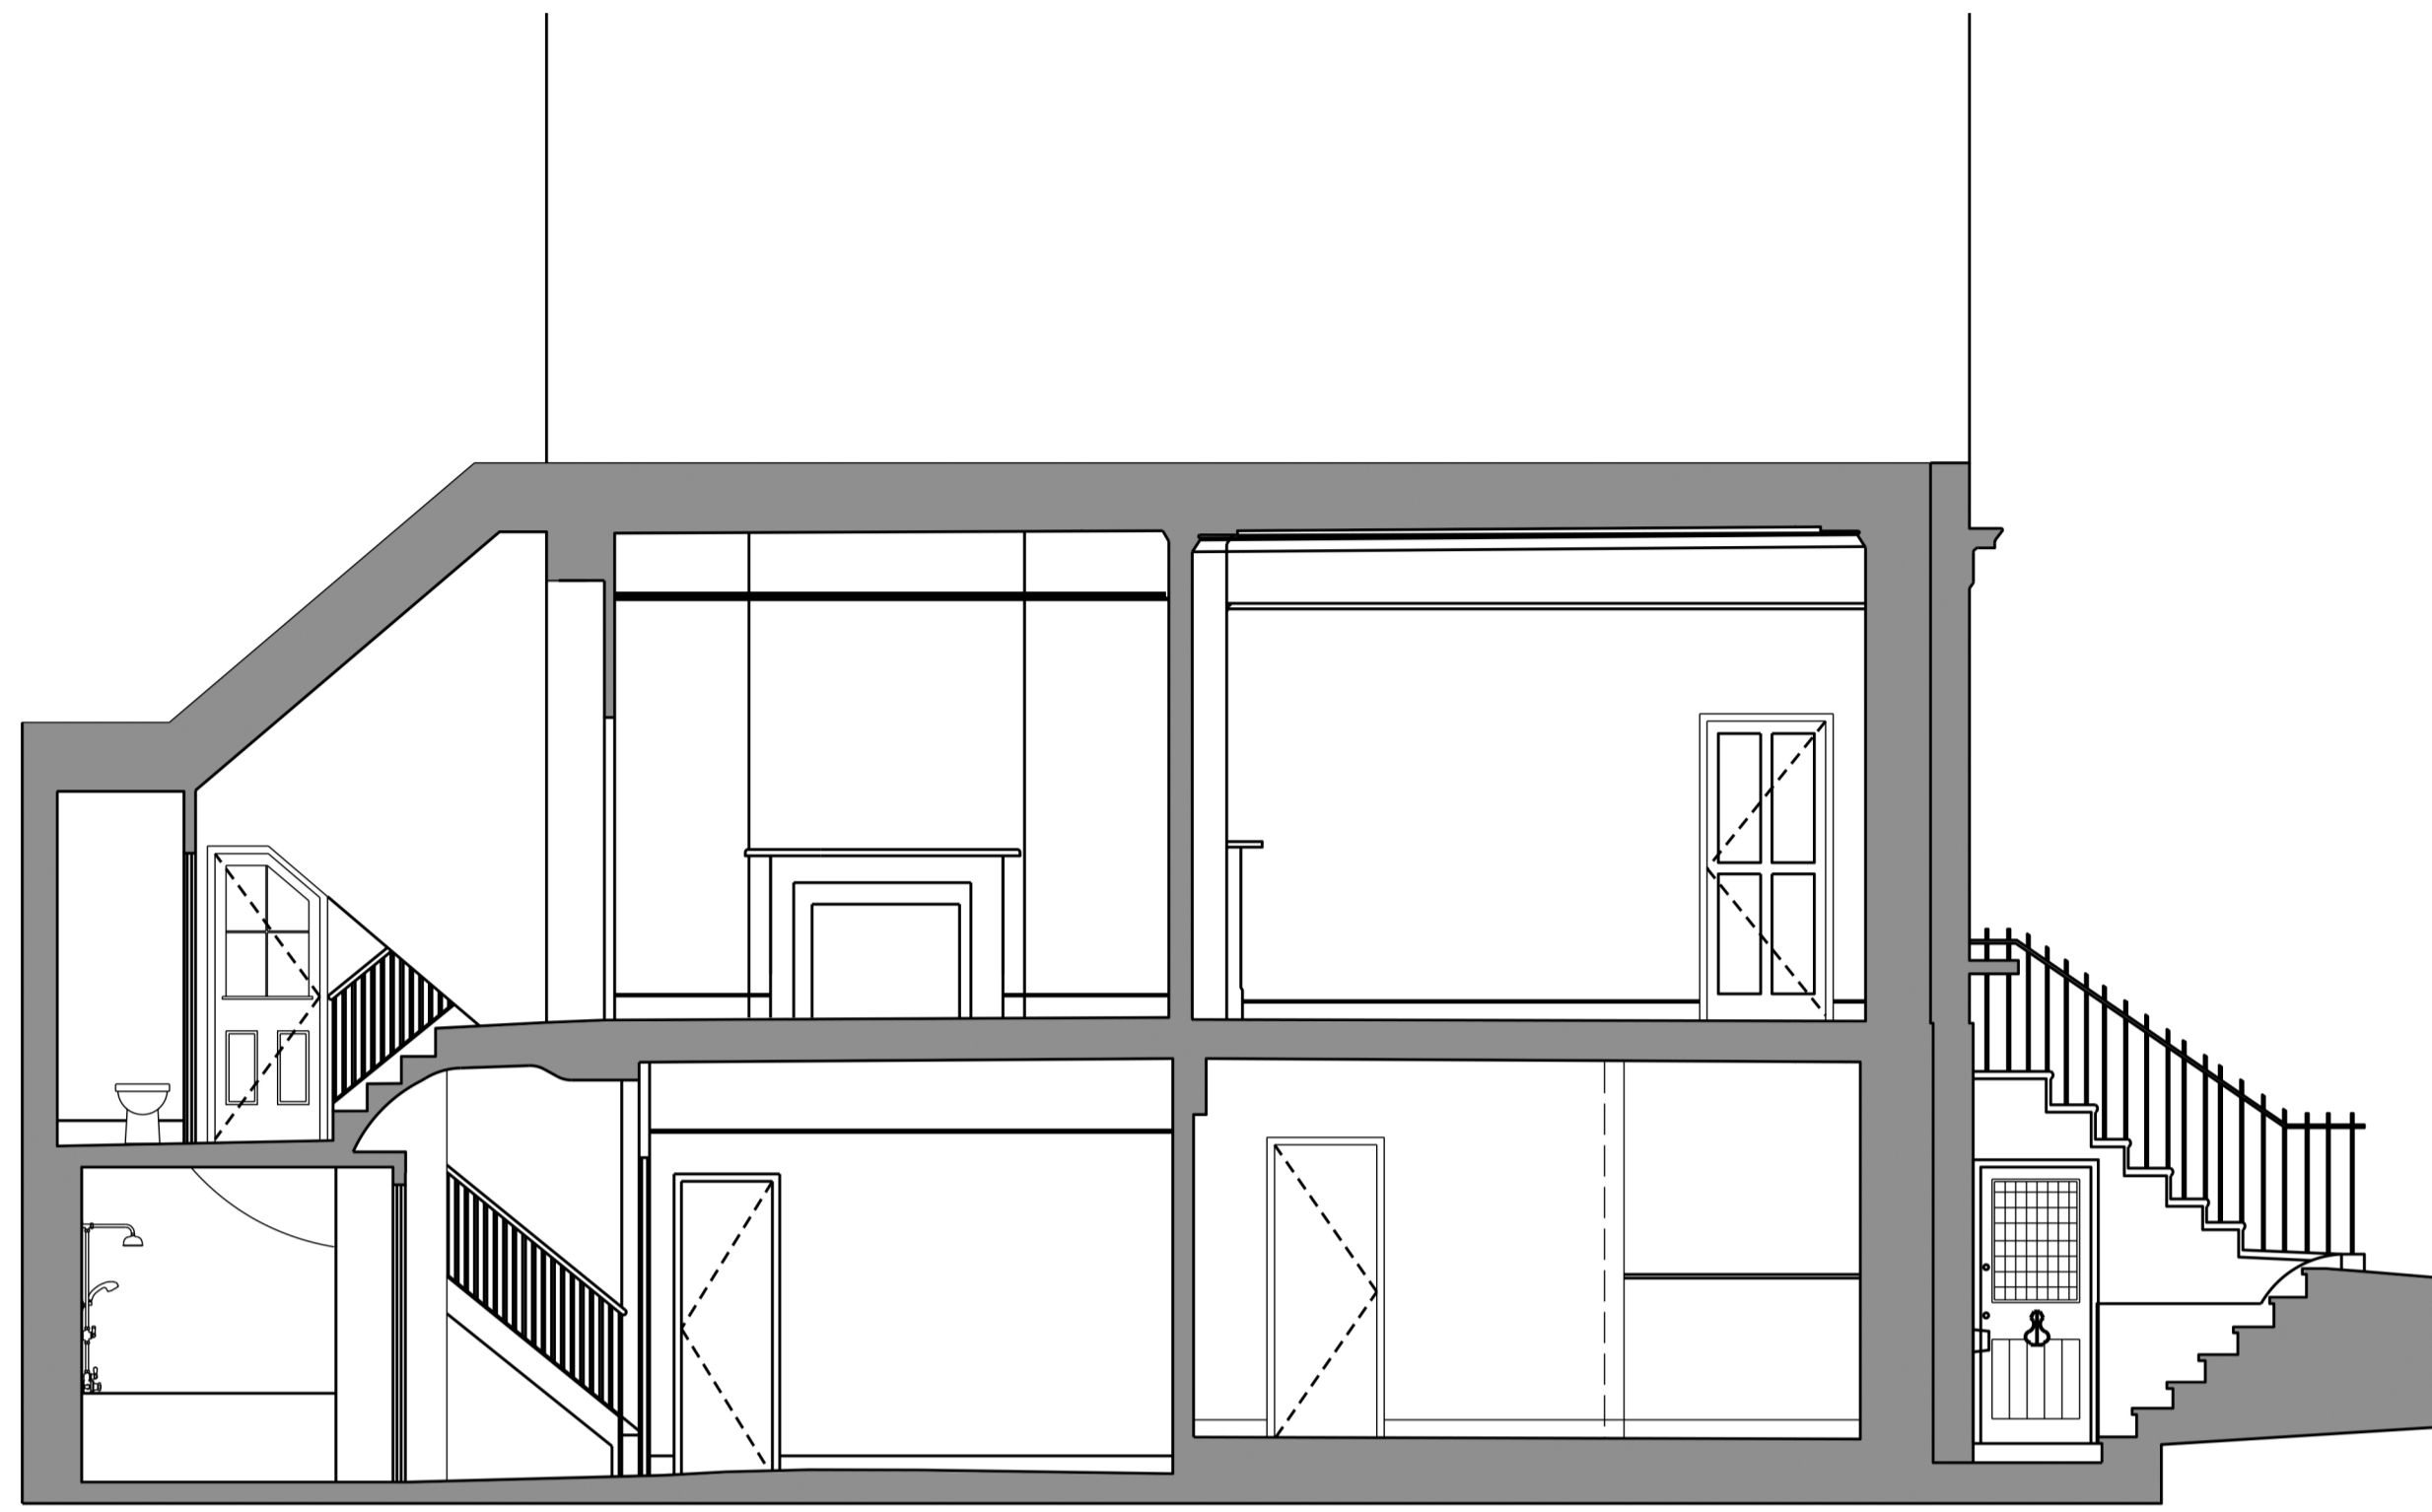


1 1:50
EXISTING SECTION A



2 1:50
EXISTING SECTION B

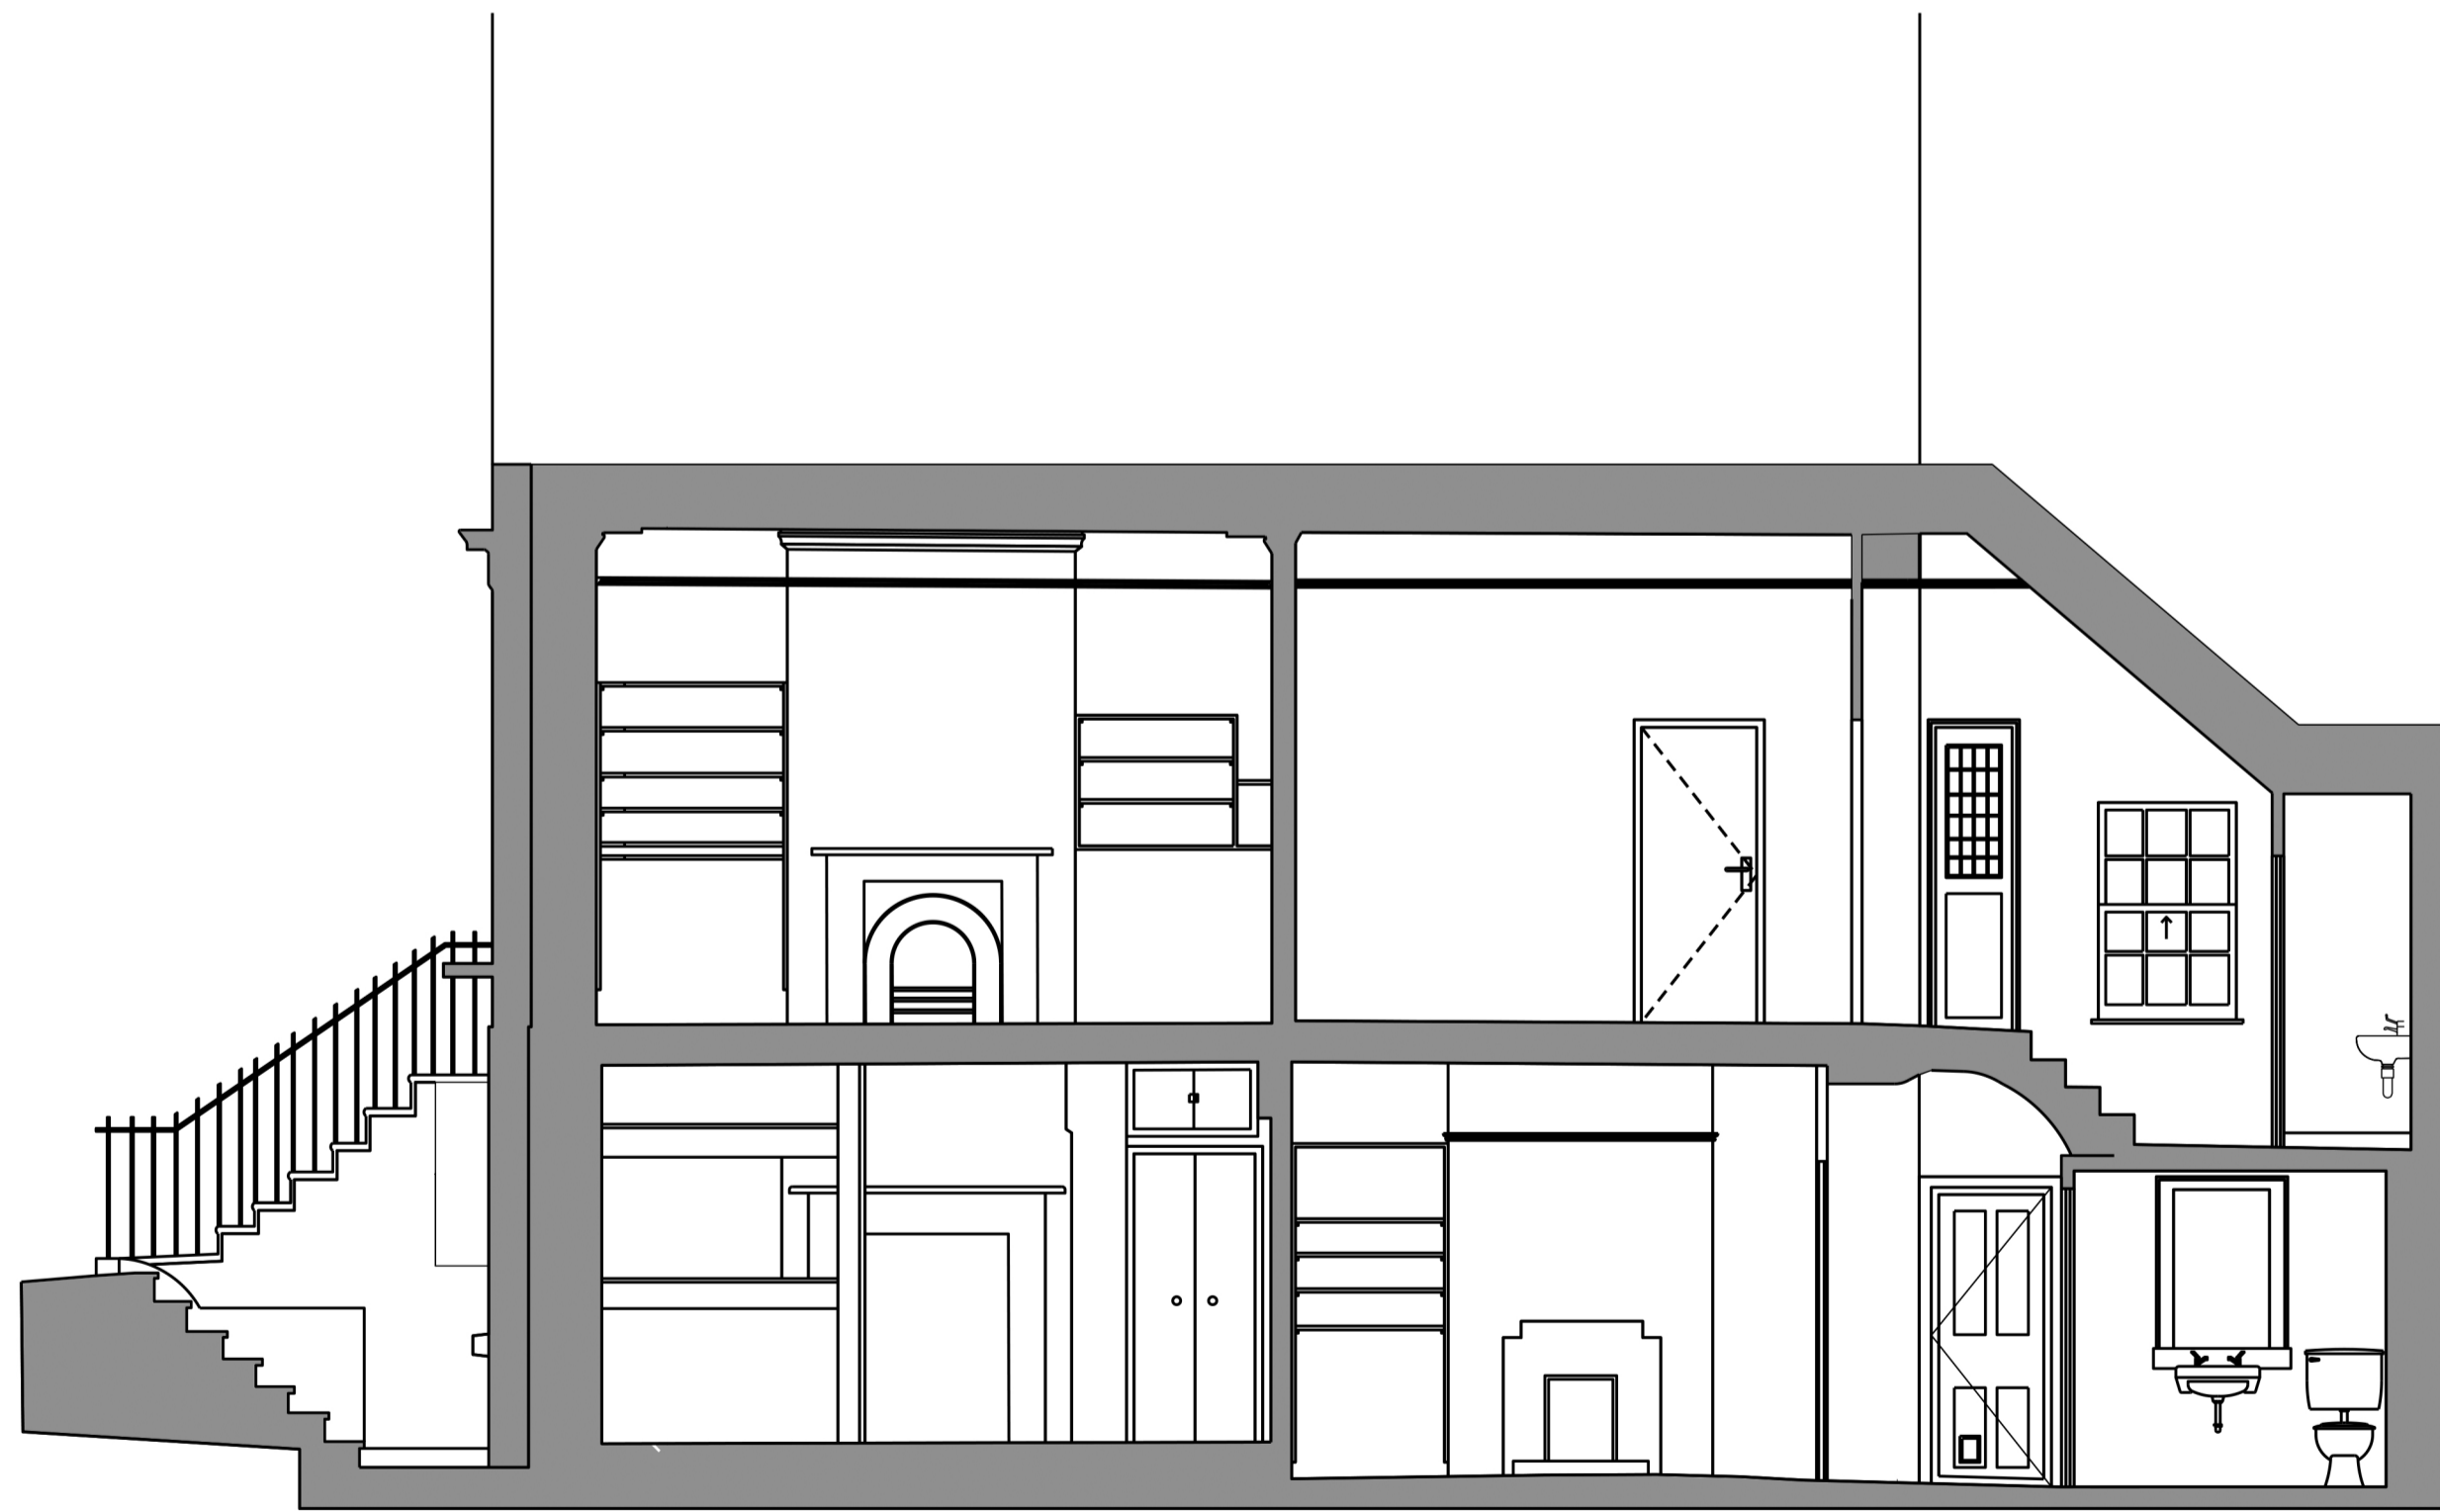

3 1:50
EXISTING SECTION C

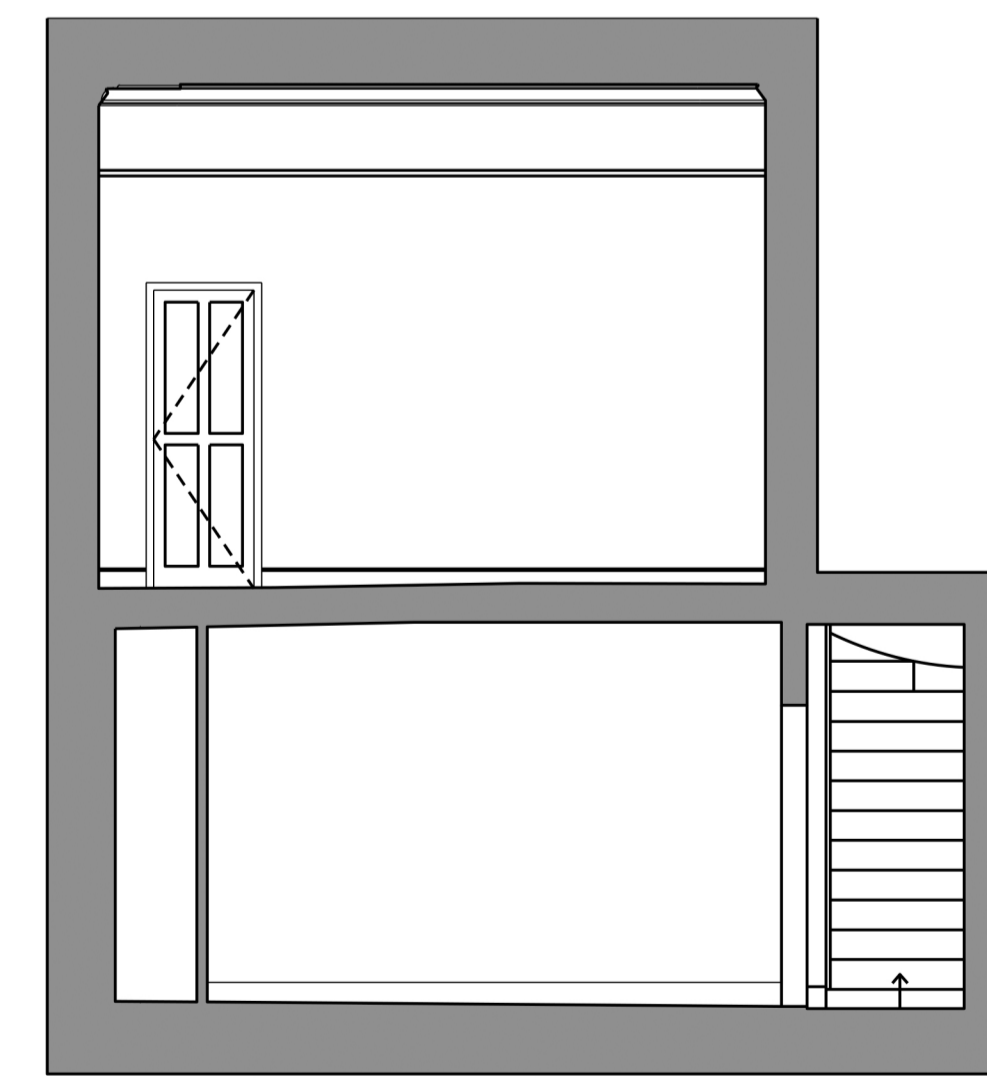

4 1:50
EXISTING SECTION D

00	14.02.22	FOR PLANNING	JC
REV	DATE	NOTES	INIT.
PROJECT 91A BELSIZE LANE			
DRAWING TITLE EXISTING SECTIONS			
STATUS PLANNING			
DATE	DRAWN	CHECK	SCALE @ A1
AUG 2022	SC	JC	XX
PROJECT NUMBER	UNIT / BLOCK	CL / SFB CODE	TYPE & NUMBER
0484	A	0200	00