



DO NOT SCALE OFF THIS DRAWING. DIMENSIONS, RISERS AND LEVELS ARE ONLY APPROXIMATE AND SUBJECT TO SITE SURVEY. ALL DIMENSIONS TO BE CHECKED ON SITE. ANY DISCREPANCIES OR VARIATIONS TO BE REPORTED TO THE ARCHITECT BEFORE WORK COMMENCES.

THIS DRAWING TO BE READ IN CONJUNCTION WITH THE SPECIFICATION WHERE PROVIDED AND ALL RELEVANT CONSULTANT'S DRAWINGS AND FOR SPECIALIST DRAWINGS (DOCS) AND ANY DISCREPANCIES OR VARIATIONS ARE TO BE REPORTED TO THE ARCHITECT BEFORE THE AFFECTED WORK COMMENCES.

THIS DRAWING IS PROTECTED BY COPYRIGHT AND MUST NOT BE COPIED OR REPRODUCED WITHOUT THE WRITTEN CONSENT OF CHRIS DYSON ARCHITECTS LLP. NORTH POINTS SHOWN ARE INDICATIVE. ©

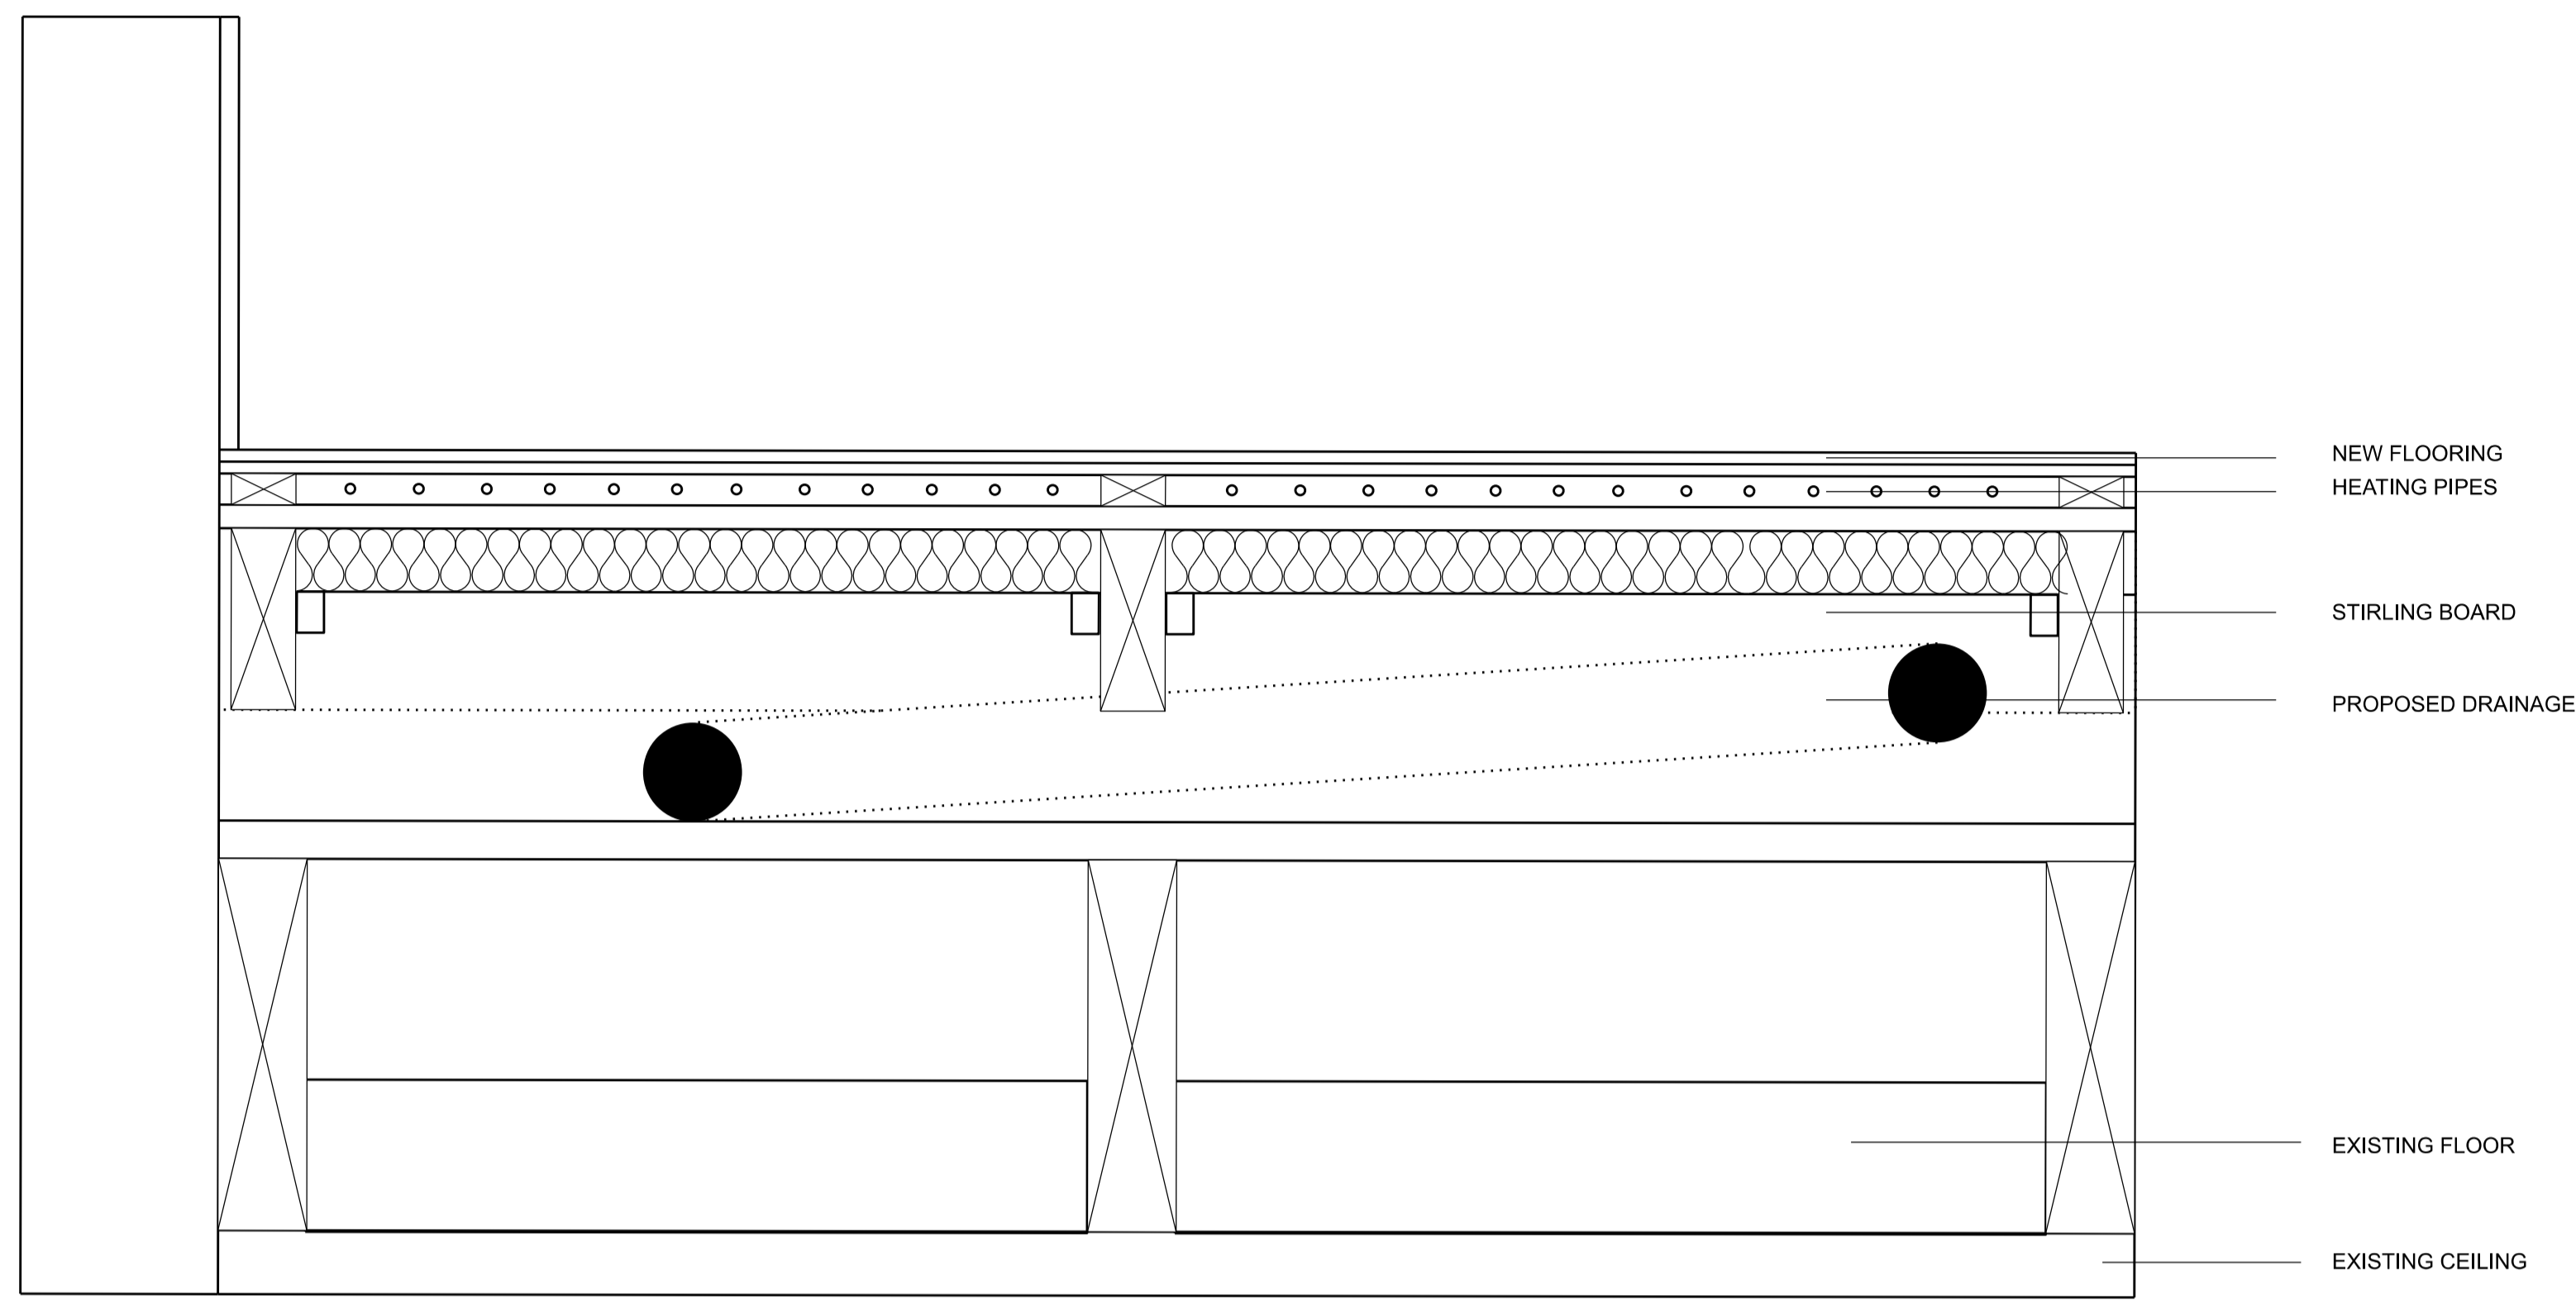

**1** 1:10 PROPOSED RAISED FLOOR AT BATHROOM

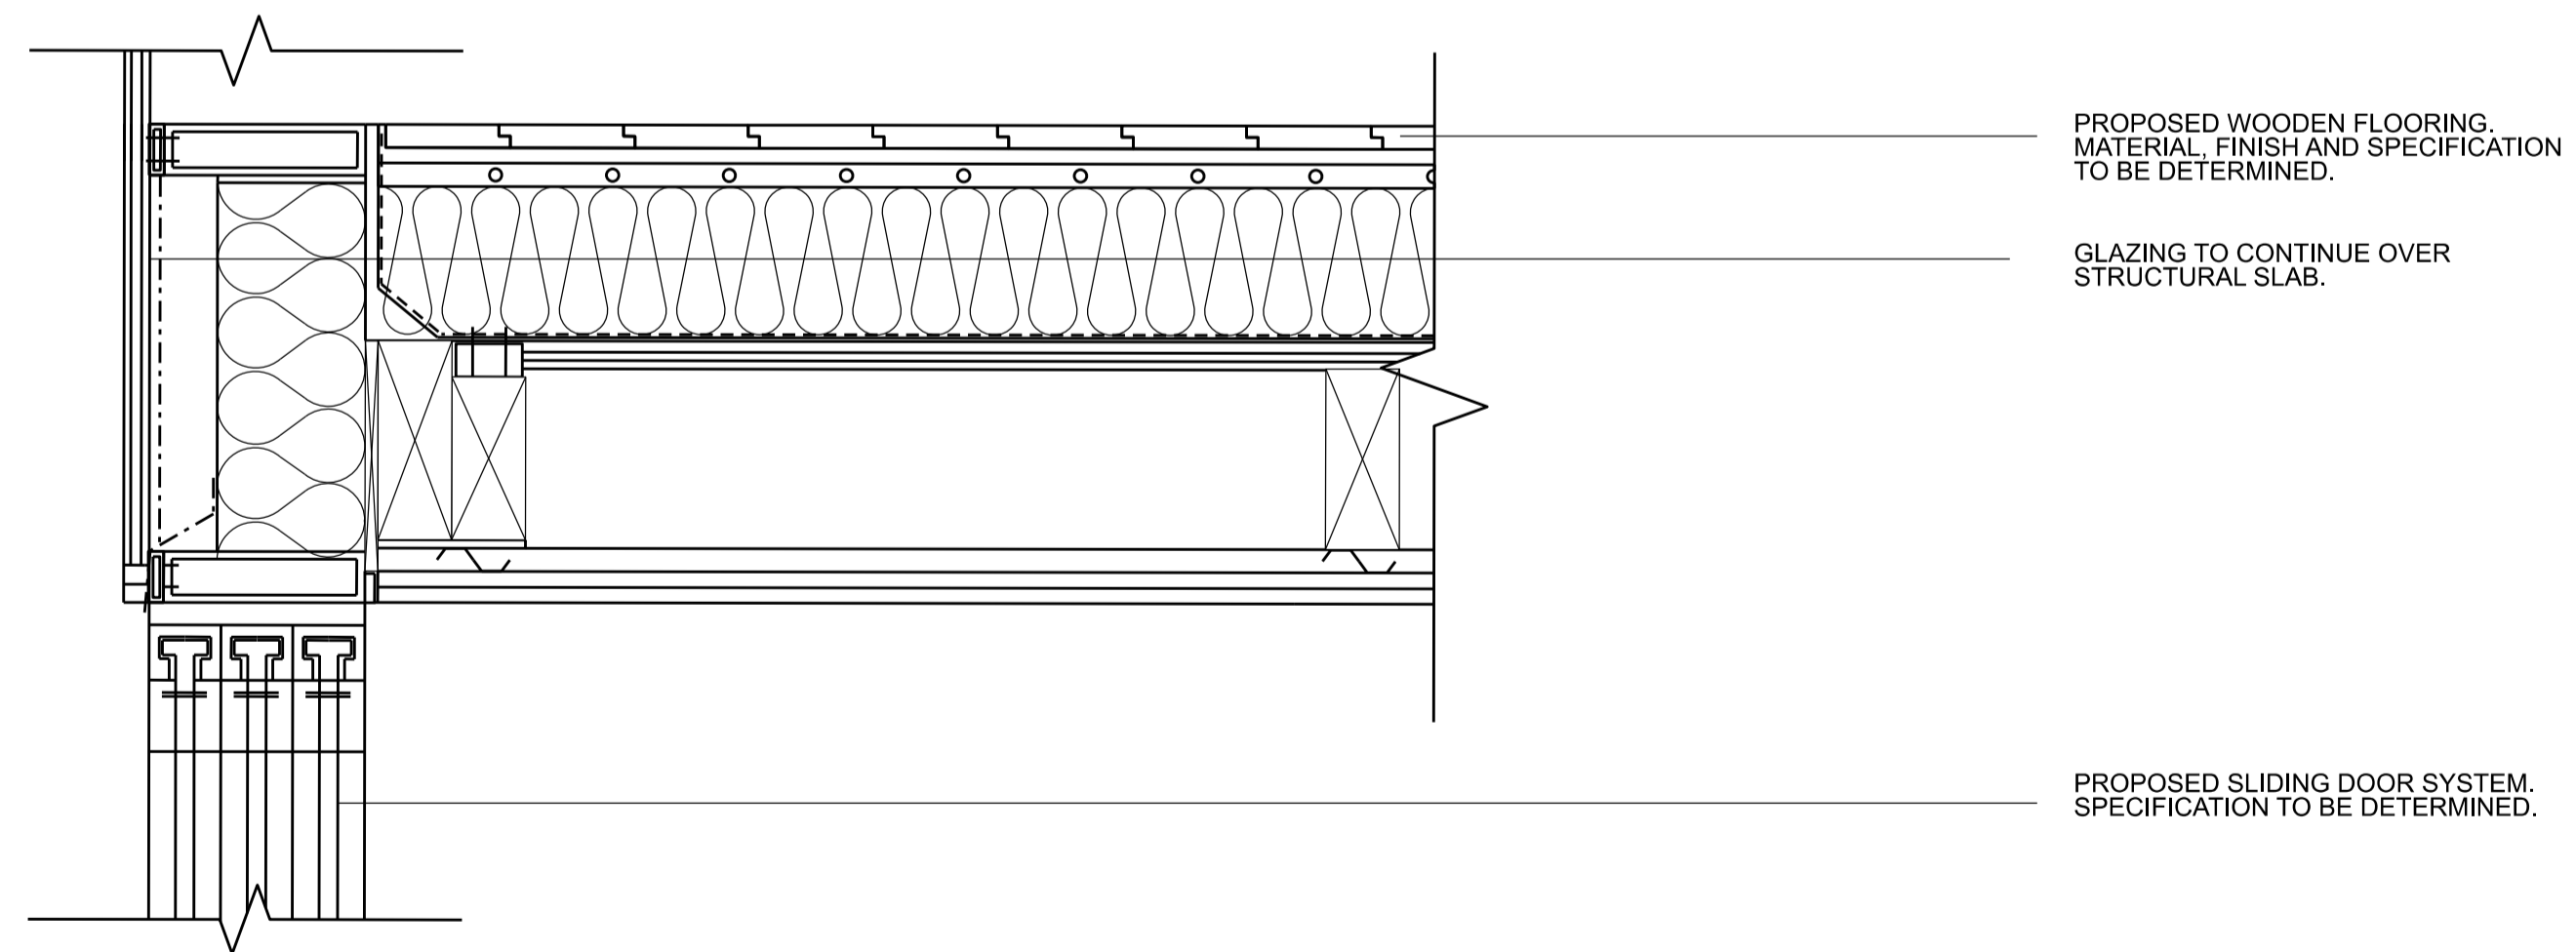

**2** 1:5 PROPOSED GLAZING DETAIL AT EXTENSION

00	25.07.22	FOR PLANNING	JC
REV	DATE	NOTES	INIT.
PROJECT			
91A BELSIZE LANE			
DRAWING TITLE			
PROPOSED DETAILS			
STATUS PLANNING			
DATE	DRAWN	CHECK	SCALE @ A1
AUG 2022	SC	JC	xx
PROJECT NUMBER	UNIT / BLOCK	CL / SFB CODE	TYPE & REVISION
DRAWING NO.			
0484	A	1400	00