



Key Section

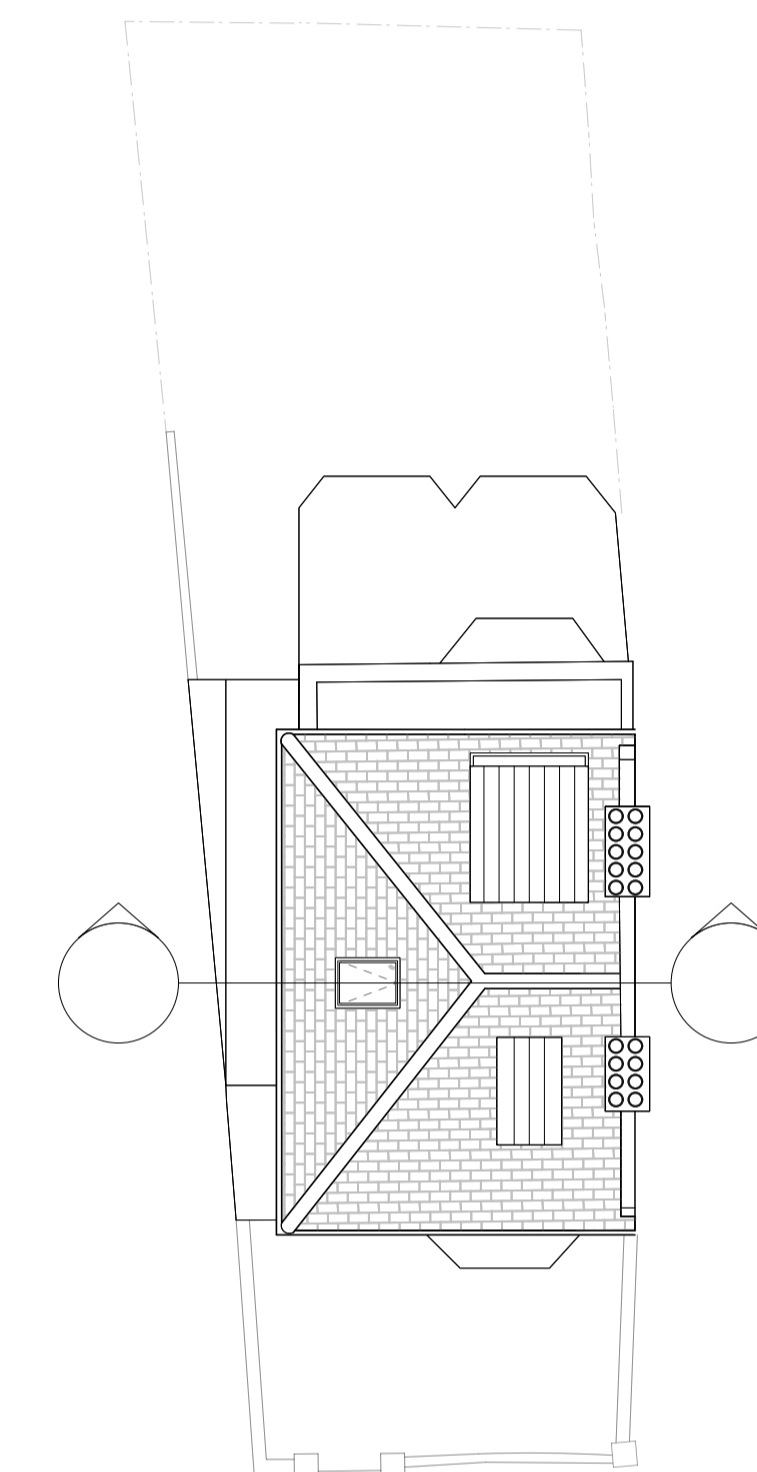

Key Plan

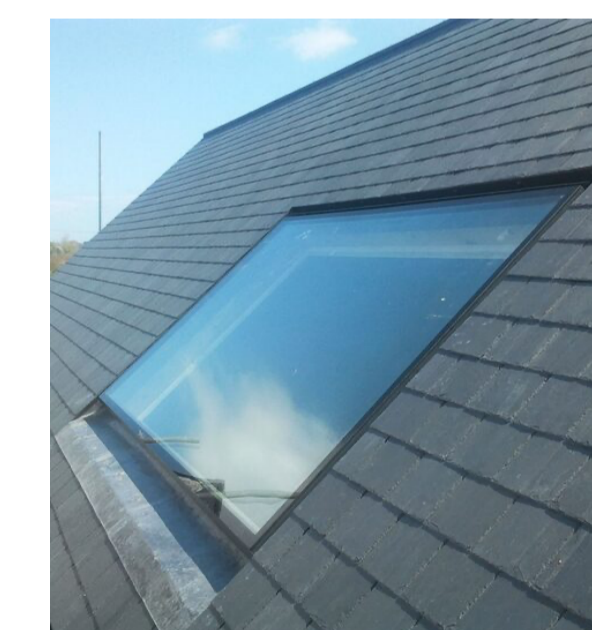

Conservation Rooflight

REV.	DATE	COMMENT
P 1	17/10/23	Planning Detail



NOTES  
Do not scale from this drawing. All dimensions to be confirmed on site. Architect to be informed of any discrepancies before any action is taken. This drawing is copyright © Manalo & White Ltd and should not be copied or reproduced without Manalo & White Ltd consent.

**Manalo & White**  
UNIT 402, METROPOLITAN WHARF BUILDING,  
75 WAPPING WALL, LONDON E1W 3BS  
T 020 7260 4945 E contact@manalolandwhite.co.uk

PROJECT  
**South Hill Park**  
DRAWING  
**Rooflight Detail Section**  
SCALE  
**1:10 @ A1**  
STATUS  
**Planning**

PROJECT No.      REVISION  
**1181**                      **P 1**  
DRAWING No.  
**03 2400**