




PROPOSED GROUND FLOOR

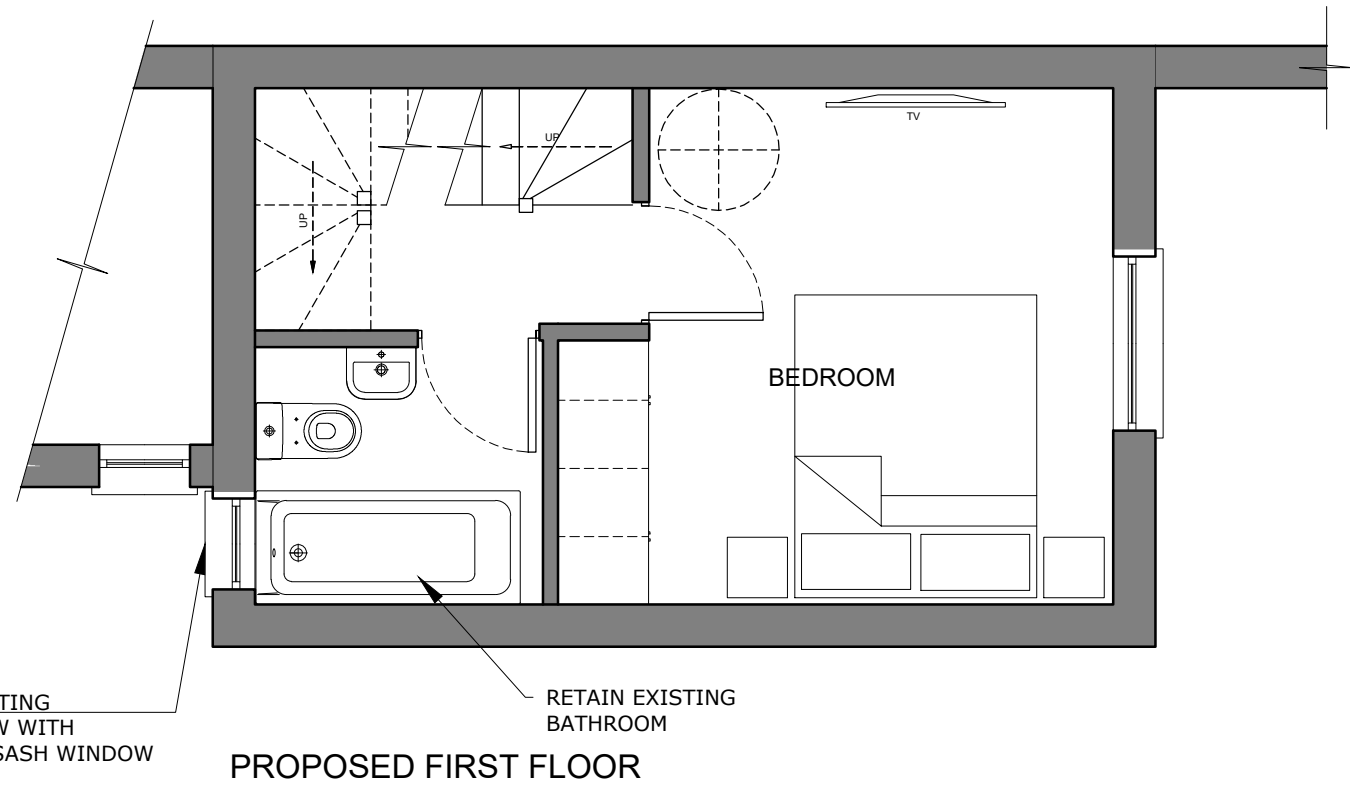


PROPOSED FIRST FLOOR

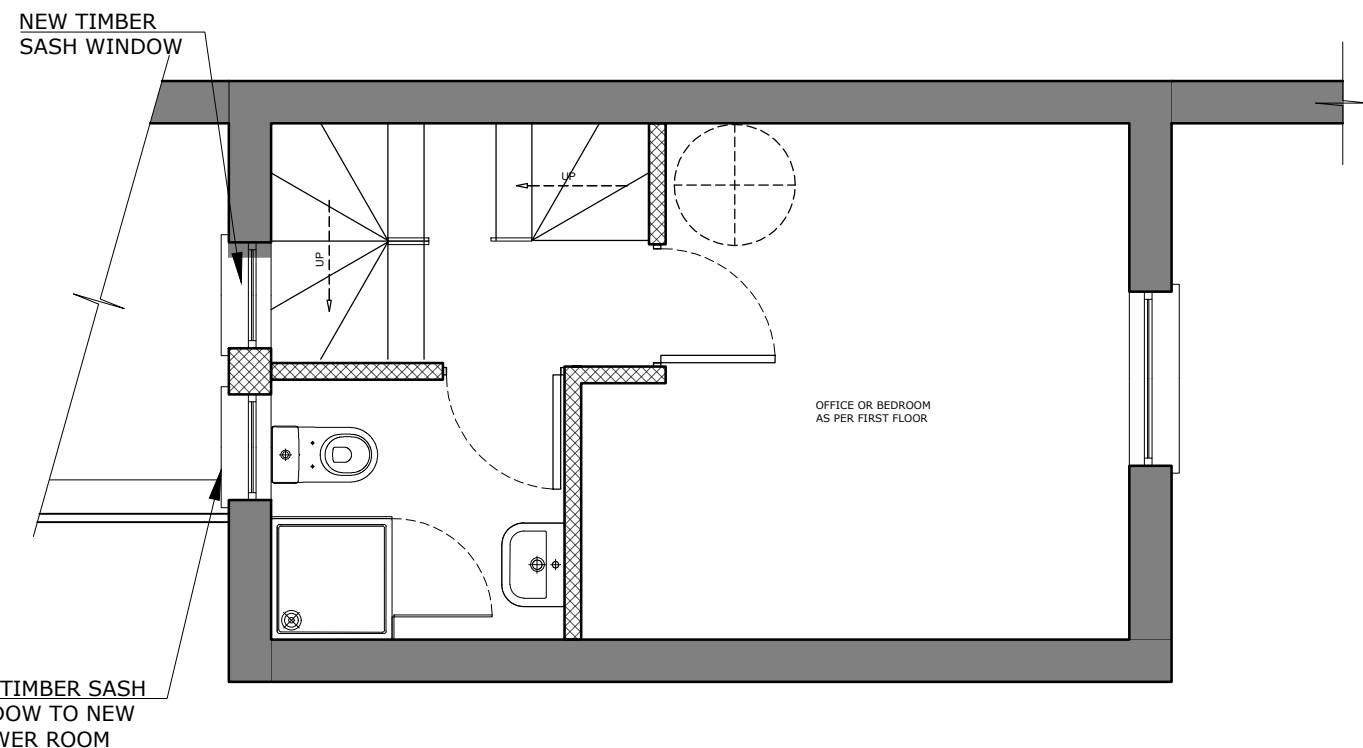

PROPOSED 2ND FLOOR

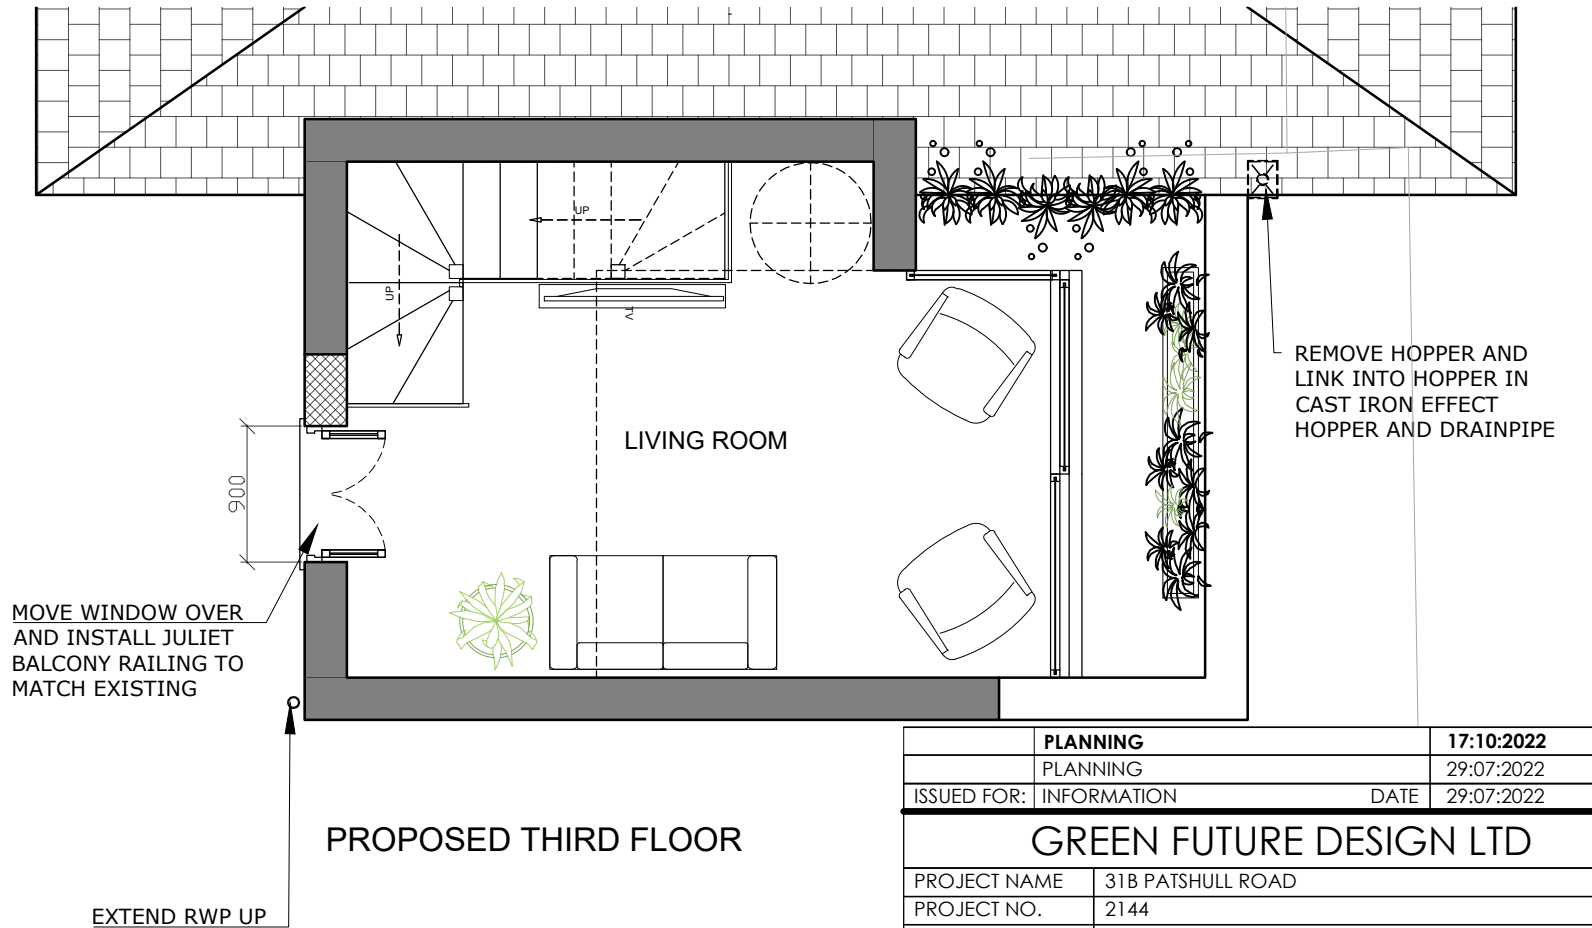

PROPOSED THIRD FLOOR

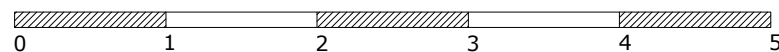

	<b>PLANNING</b>	<b>17:10:2022</b>
	PLANNING	29:07:2022
ISSUED FOR:	INFORMATION	DATE 29:07:2022
<b>GREEN FUTURE DESIGN LTD</b>		
PROJECT NAME	31B PATSHULL ROAD	
PROJECT NO.	2144	
DWG TITLE	<b>PROPOSED PLANS</b>	
DWG NO.	2144 - 05	REV   <b>A</b>
SCALE	1: 50 @ A3	
DATE	JULY 2022	