


PROPOSED SECTION AA



VIEW LOOKING UP FROM STREET LEVEL FROM LANCASTER GROVE



VIEW FROM LANCASTER DRIVE SHOWING THE TOP OF 41 LANCASTER GROVE EXISTING ROOF STAIR ENCLOSURE ONLY

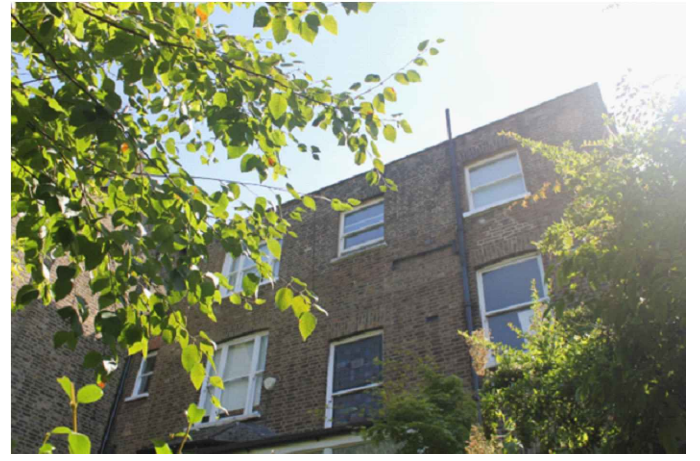

VIEW LOOKING UP FROM 41 LANCASTER GROVE REAR GARDEN

	<p>PLANNING</p>	<p>41 Lancaster Grove, London Drg. no. LG.05</p>	<p>01/10 – PROPOSED</p>	<p>21.09 Architects own the copyright to this drawing.</p>
		<p>SCALE: 1:100/200@A3 DATE: JUNE 22 DRAWN: NR/PS REV: —</p>	<p>—</p>	