

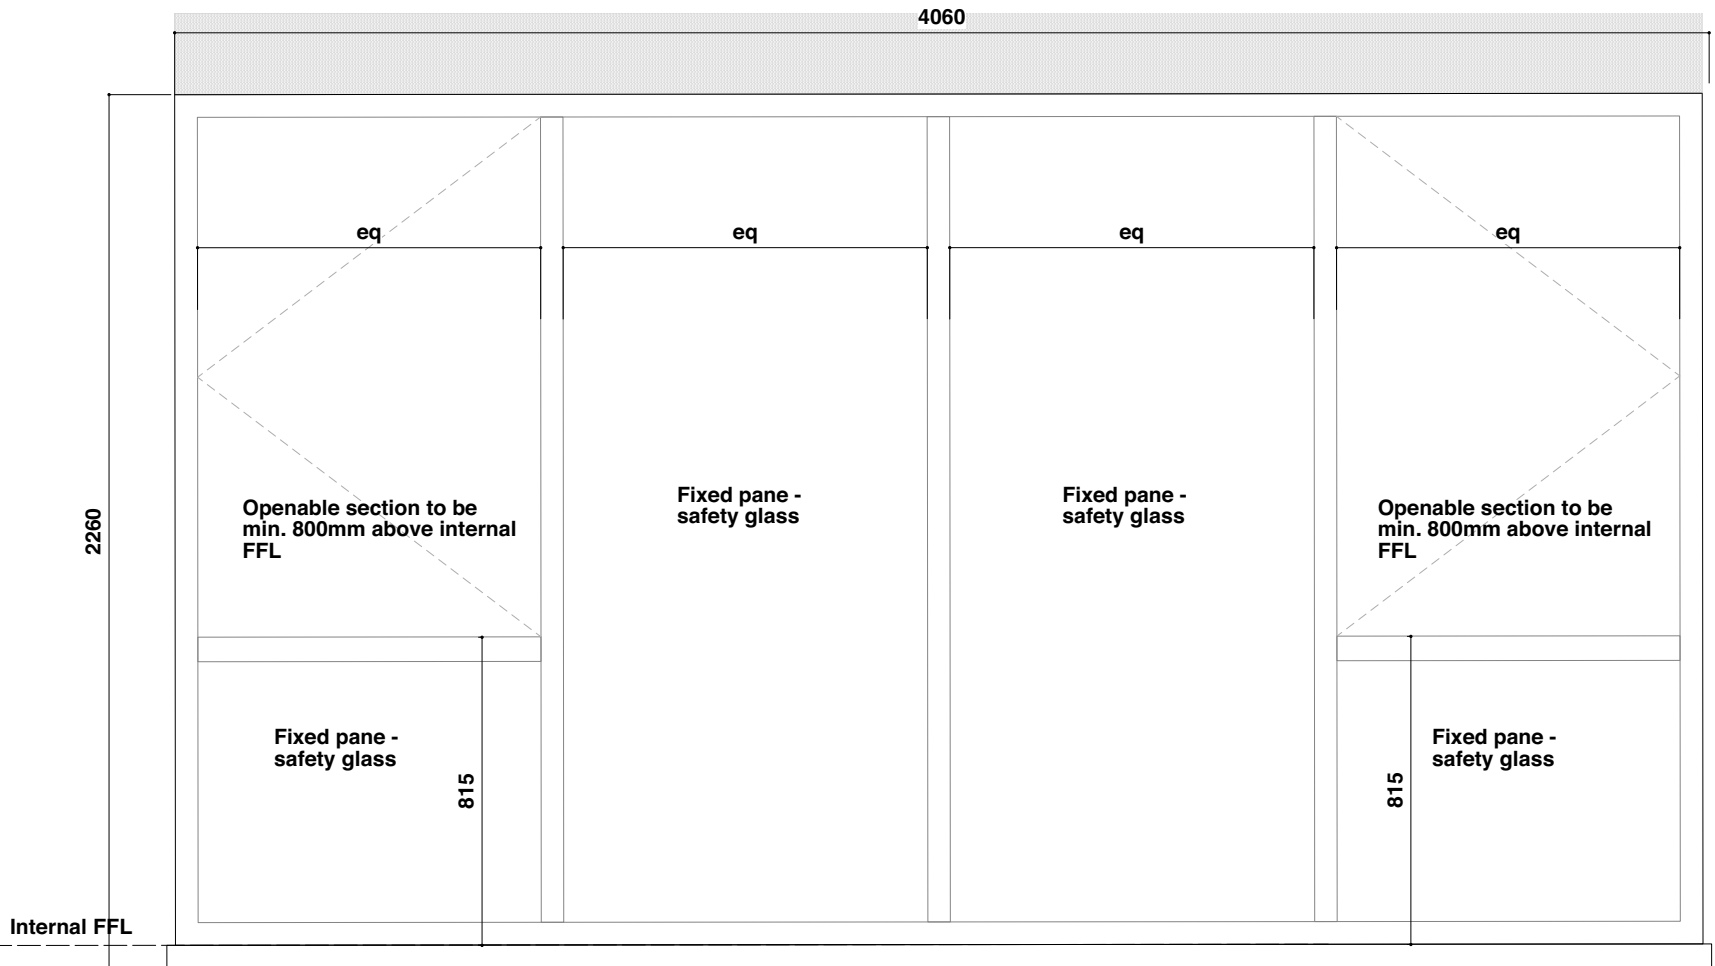


1 WINDOW TYPE F
1:20

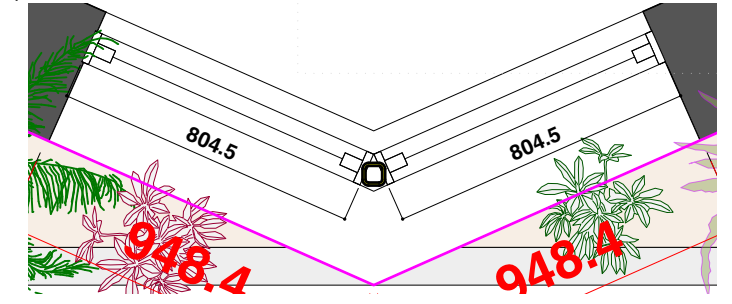

2 WINDOW TYPE G
1:20

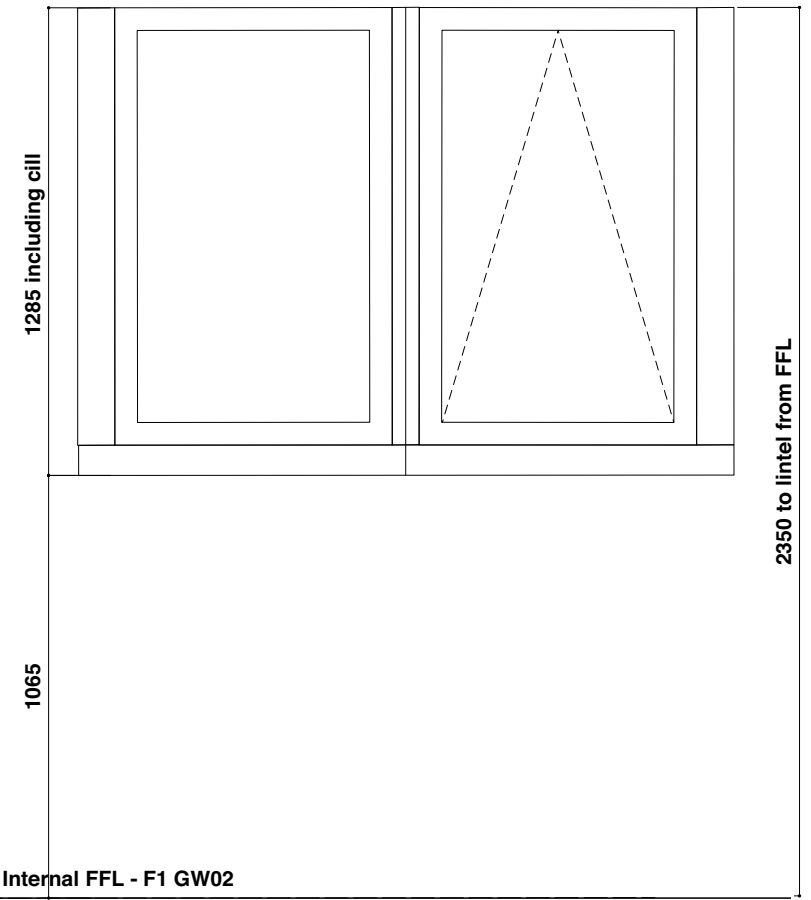

EXTERNAL | Top hung casement

H1 GW01 Opening: 4060 x 2260 mm

SPEC Aluminium/ timber composite window frames with double glazed planitherm glass, argon gas and warm edge spacer bars. (1.1W/sqm.K) Frames to match colour of brickwork. RAL TBC.

Location

Flat 1 Kitchen/ Dining

EXTERNAL | Top hung casement

H2 GW01 Opening: 804.5 (x2) x 1285 mm with angled mullion

SPEC Aluminium/ timber composite window frames with double glazed planitherm glass, argon gas and warm edge spacer bars. (1.1W/sqm.K) Frames to match colour of brickwork. RAL TBC.

Location

House 2 Kitchen/ Dining



DISCLAIMER:
Dimensions to be verified on site. Only figured dimensions to be used and any discrepancies in dimensions are to be reported to Holloway and Holloway. No dimensions are to be scaled from printed drawings. Any areas indicated on this drawing are for guidance only. No responsibility is taken for their accuracy.
There is a risk of injury or death in construction if works are not properly planning and supervised. The contractor must not undertake any elements of the work without first having carried out the necessary risk assessments and prepare detailed method statements.

KEY:

NOTES:
All measurements TBC on site once structural openings have been created.

REV.	DESCRIPTION:	BY:	DATE:

STAGE:

TENDER DRAFT

HH	HOLLOWAY+HOLLOWAY 13 HARCOURT ROAD BROCKLEY SE4 2AJ		
	Client	LONDON PROPERTY VENTURES	
Address	GONDAR GARDENS		
TITLE	WINDOW SCHEDULE		
DRAWING	613		
REV.	-	SCALE	AS STATED
STATUS	TENDER DRAFT	DRAWN	VH
DATE	JULY 22	CHECKED	-