





## 1:10

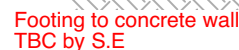

## 1:10

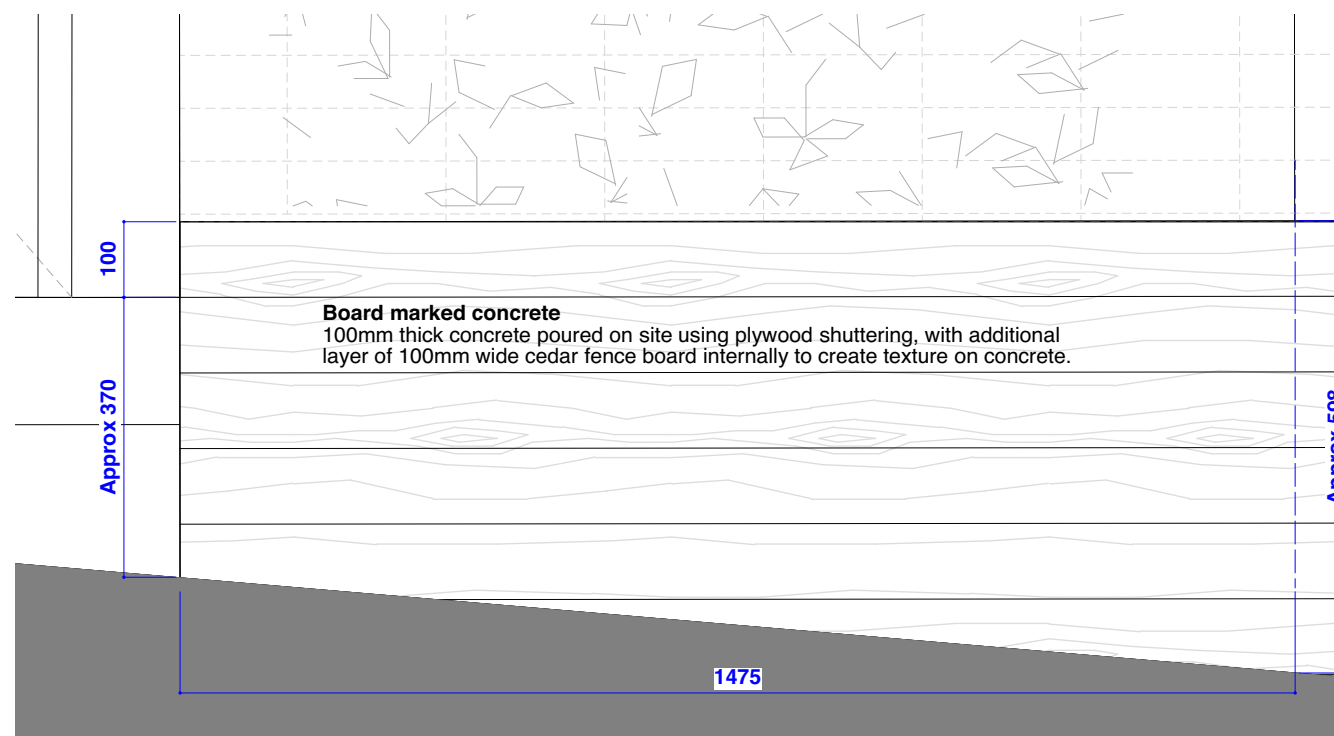


## 1:20

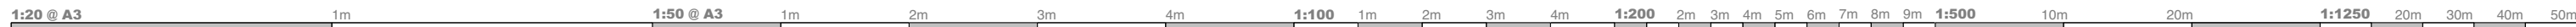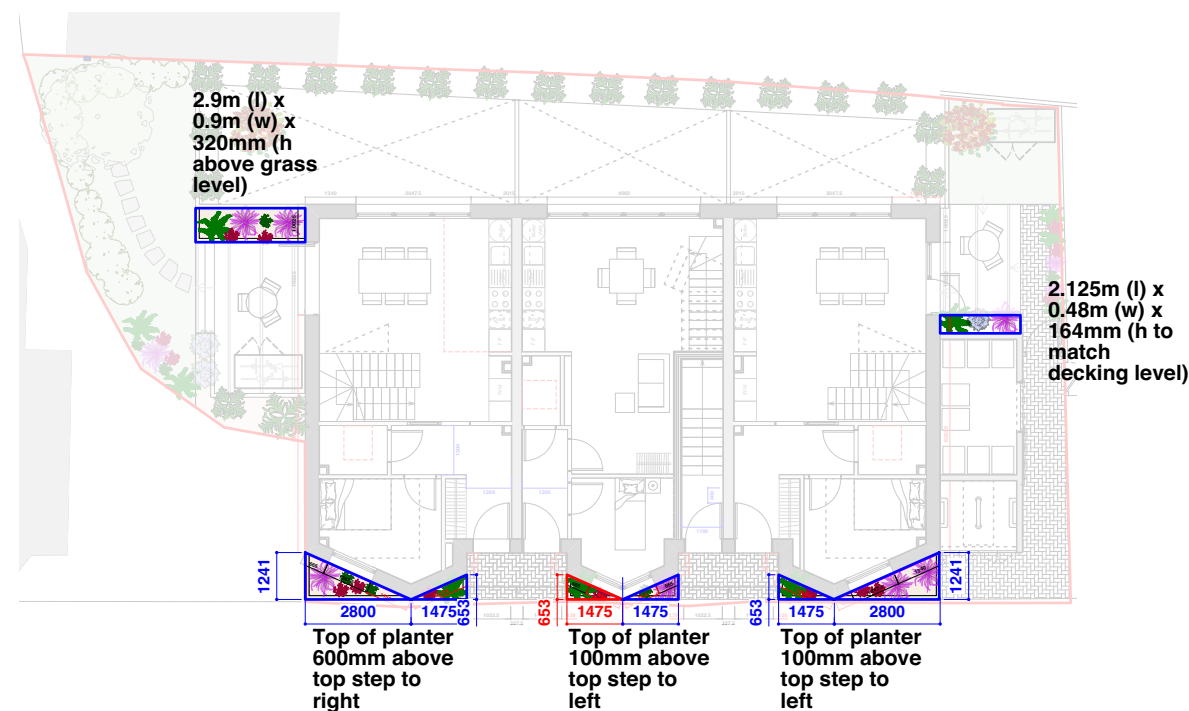

There is a risk of injury or death in construction if works are not properly planning and supervised. The contractor must not undertake any elements of the work without first having carried out the necessary risk assessments and prepare detailed method statements.

# TENDER DRAFT

	HOLLOWAY+HOLLOWAY 13 HARCOURT ROAD BROCKLEY SE4 2AJ		
<b>Client</b>	<b>LONDON PROPERTY VENTURES</b>		
<b>Address</b>	<b>GONDAR GARDENS</b>		
<b>TITLE</b>	<b>DETAILS</b>		
<b>DRAWING</b>	<b>509</b>		
<b>REV.</b>	<b>-</b>	<b>SCALE</b>	<b>AS STATED</b>
<b>STATUS</b>	<b>TENDER DRAFT</b>		<b>DRAWN</b> <b>VH</b>
<b>DATE</b>	<b>JULY 22</b>	<b>CHECKED</b>	<b>-</b>