




E1 - GORDON STREET ELEVATION

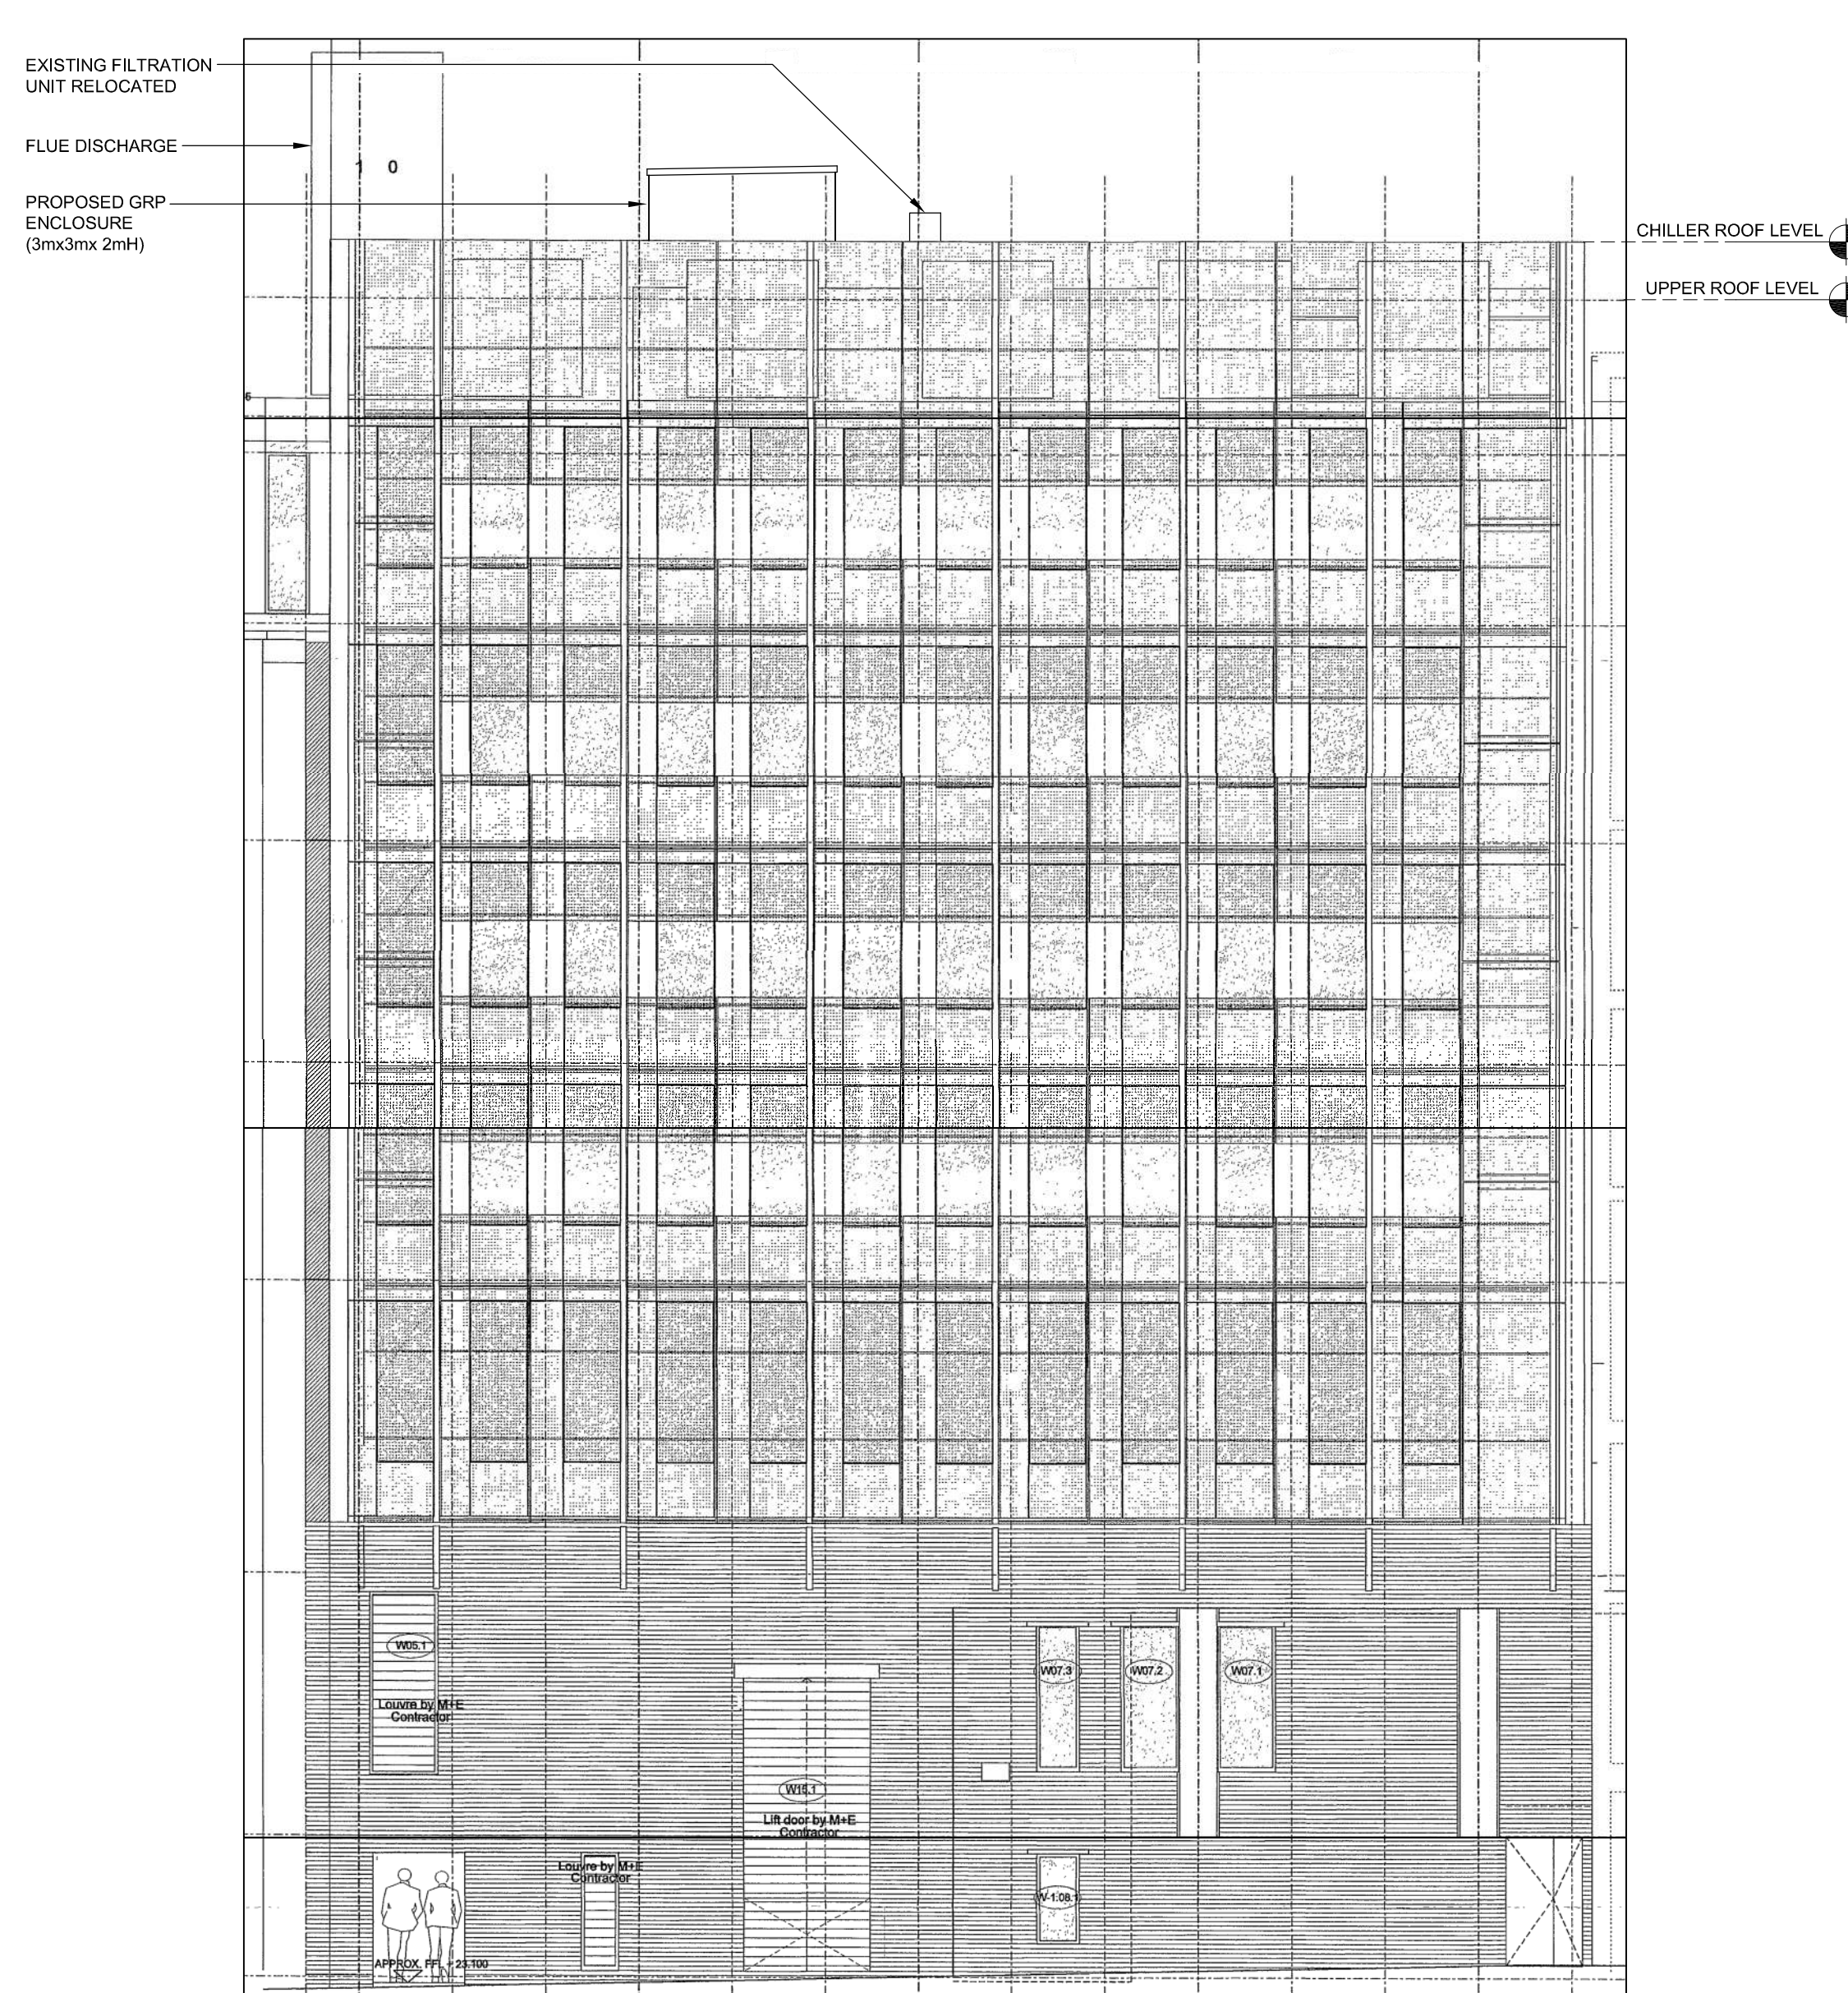


E2 - COURTYARD ELEVATION

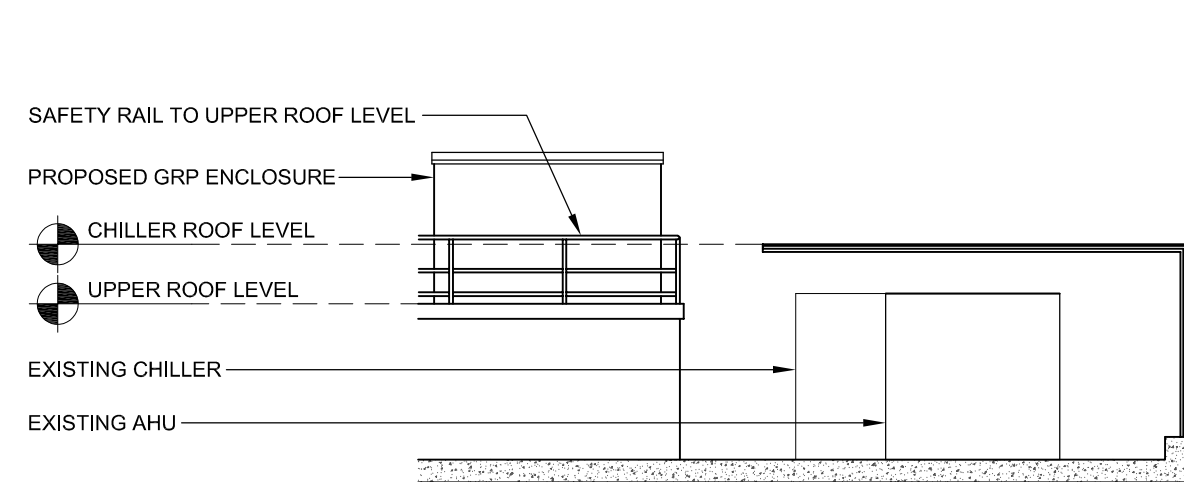

SECTION A-A

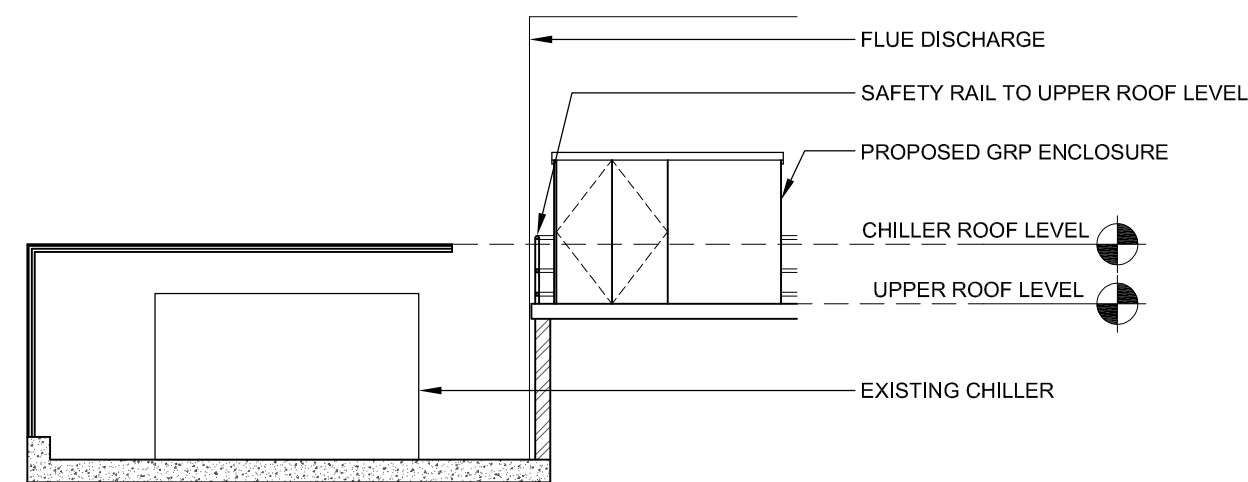

SECTION B-B

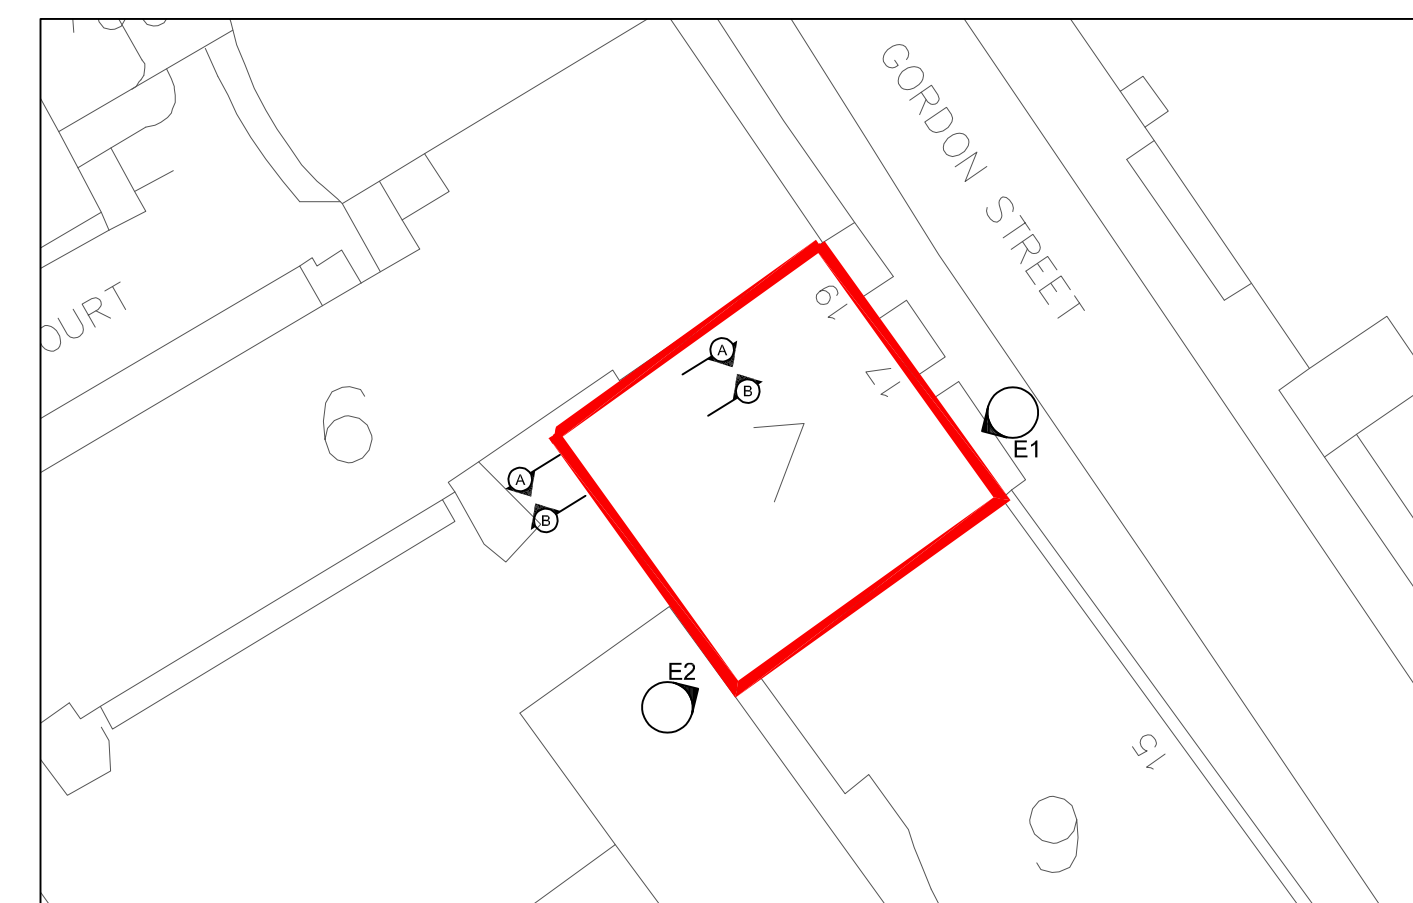

Xref(s):

- Notes:
1. THIS DRAWING SHOWS THE DESIGN INTENT AND **MUST NOT** BE USED FOR INSTALLATION PURPOSES.
 2. THIS DRAWING SHOULD BE READ IN CONJUNCTION WITH ALL OTHER DRAWINGS, SPECIFICATIONS AND SCHEDULES RELATED TO THE PROJECT.
 3. THIS DRAWING IS COPYRIGHT OF FOWLER MARTIN PLEASE OBTAIN PERMISSION BEFORE COPYING, THIS DRAWING MUST NOT BE MODIFIED OTHER THAN BY FOWLER MARTIN.
 4. ANY DISCREPANCIES SHOULD BE BROUGHT TO THE ATTENTION OF THE CONSULTANT, IF IN DOUBT ASK.

Legend:

Revisions:

Ref.	Date	Description	By	App
PL01	22-06-22	PLANNING ISSUE	MB	SA

Location Plan:
N/A

Client:
UNIVERSITY COLLEGE LONDON
GOWER STREET
LONDON
WC1E 6BT

Project:
LONDON CENTRE FOR NANOTECHNOLOGY
PROCESS COOLING SYSTEM MODIFICATIONS

Title:
PROPOSED GORDON STREET AND COURTYARD
ELEVATIONS, SECTION A-A AND B-B

Date:	12-04-21	Designed by:	MB
Paper Size:	A1	Approved by:	SA
Scale:	1:100	Drawn by:	LT

Dwg Ref: 2034-FM-007-XX-DR-M-8005
Rev: PL01