


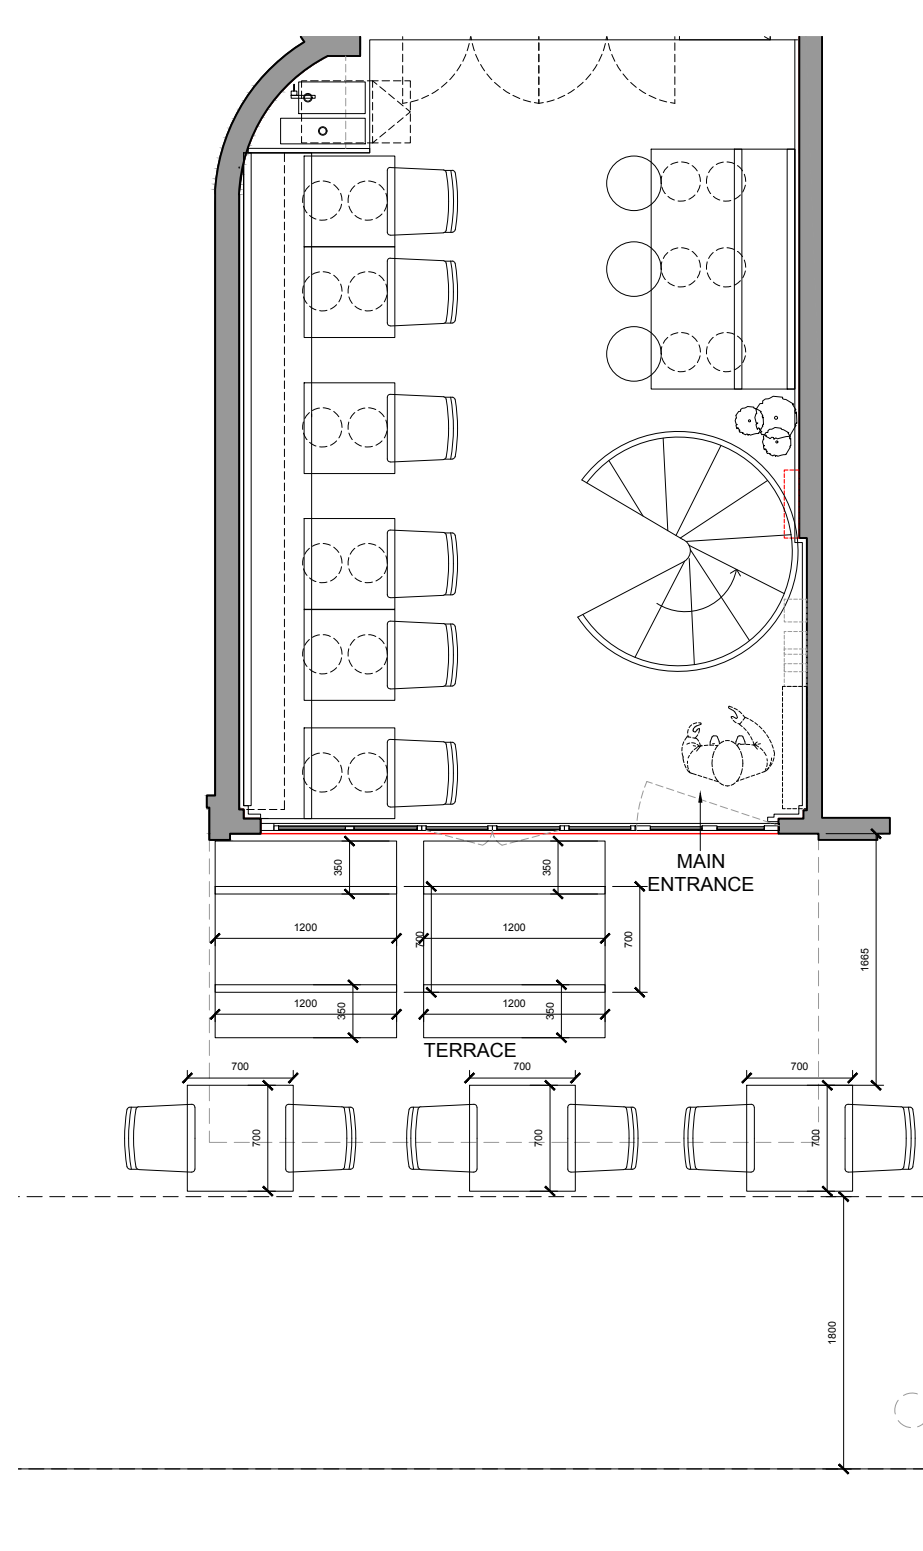
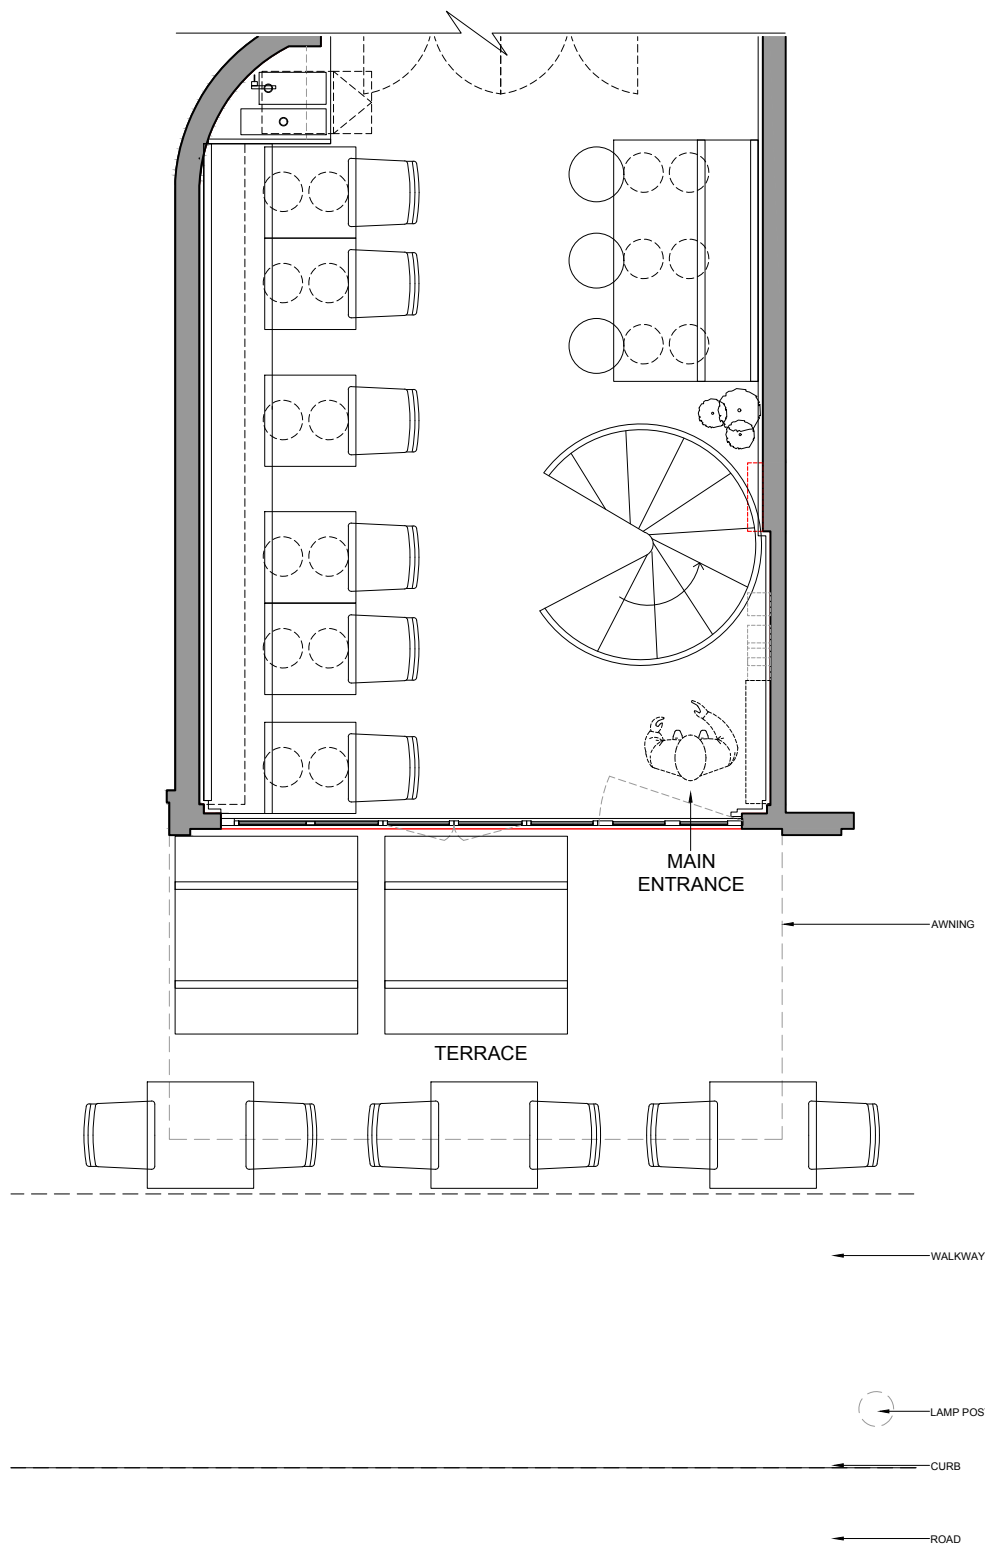


NOTES	
	EXISTING WALLS
	PROPOSED WALLS
	DEMOLITION

AREA	
GROUND FLOOR	32 m ²
BASEMENT	37m ²
TOTAL	69 m ²
TERRACE	8 m ²
OVERALL TOTAL	73 m ²


COVERS	
DINING	18
TERRACE	14
OVERALL TOTAL	32



01 GENERAL ARRANGEMENT TERRACE
1:50 @ A3

02 GENERAL ARRANGEMENT TERRACE DIMENSIONS
1:50 @ A3

1:50 Scale Bar

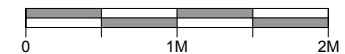

PRELIMINARY

Rev:	Date:	Comments:
/	06.10.20	Issued for Information
A	18.10.20	Updated WC Lobby & 25 Max Cover Count
B	26.10.20	Issued for Preliminary Tender
C	06.11.20	Issued for Information
D	11.11.20	PDR Update
E	16.11.20	Site Visit Update

Rev:	Date:	Comments:
F	20.11.20	Updated GF & BF
G	15.12.20	Updated Basement WC
H	10.01.21	Design Intent Issue.
.	.	.
.	.	.
.	.	.

Notes:
The drawings show design intent only, all dimensions to be checked on site prior to construction or production. Construction details to be confirmed by contractor / manufacturer by submitting fabrication drawings for Designer's approval.
Design / drawing is not to be scaled for production and construction purposes.
All discrepancies and omissions on site must be reported to Designer for comment and/or approval prior to commencement of works.
The designs are subject to approval by Statutory Authorities and any necessary alterations should be made if required to comply with statutory requirements and communicated to the Designer.
All design concepts and drawings are the property of Jamie's Italian Ltd. and are covered by copyright. No reproductions, adaptations and/or copies may be made without written permission by Nefarious Design Ltd.
© NEFARIOUS DESIGN LTD 2020

Project: 66 BELSIZE LANE	Client / Partner: JAKE FINN
Drawing Title: GENERAL ARRANGEMENT PLANS & DEMOLITION	
Project Reference: 66JF	Drawing Number: GA_001

Drawn: A K	Checked: -
Scale @ A3: 1:50	
Revision: H	

