



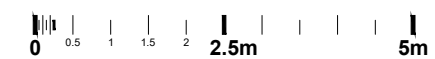

SITE SPECIFIC SCOPE - BASEMENT FLOOR	
SERVER	REMOVE x 1
EXISTING SAFES	REMOVE x 3
EXISTING SECURE CUPBOARDS	REMOVE x 2
REFER TO THE EXTERNAL ELEVATION DRAWINGS FOR SITE SPECIFIC SCOPE	
THROUGHOUT THE BASEMENT FLOOR, CAREFULLY REMOVE NON-ORIGINAL INTERNAL SIGNAGE, FIXTURES, FITTINGS, FURNITURE AND EQUIPMENT RELATING TO THE OPERATION OF THIS RETAIL BANK, AS SHOWN ON PLAN BY RED DASHED LINES.	
NO WORKS TO REDECORATE ARE PROPOSED	

KEY

	NO WORKS
	REMOVALS
	DOWNTAKINGS / REMOVALS
	REINSTATEMENTS

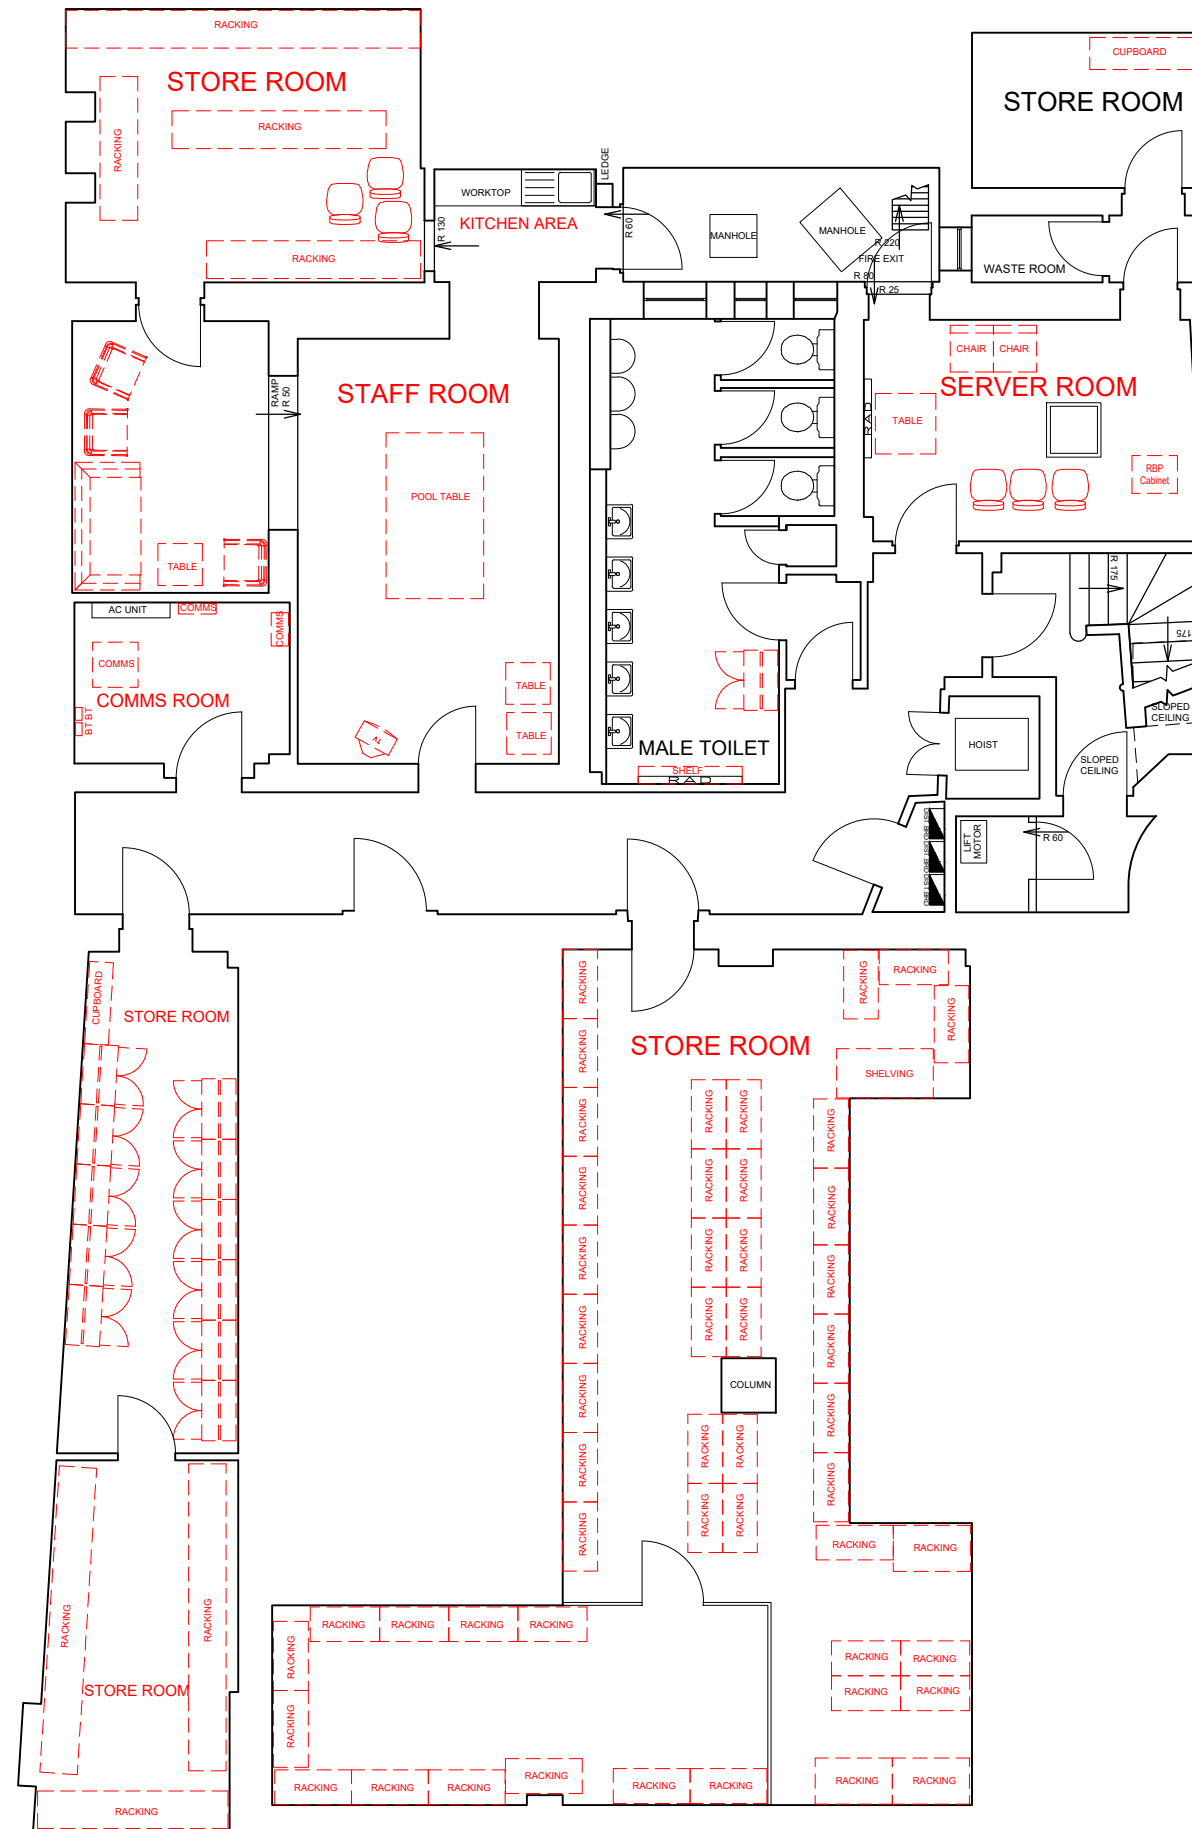

address NW BLOOMSBURY PARR'S 214 HIGH HOLBORN LONDON WC1V 7BF	
ref no.	sortcode
description BASEMENT PLAN EXISTING LAYOUT CLOSURE	
status -	
IPMS1	sqm
IPMS2	sqm
IPMS3	sqm
scale 1:100	paper size A3
brand	
drn date 23/09/22	chk date 11/10/22
nw drawing number E7284-EX-BA PUBLIC	rev. -