



SECTION AA

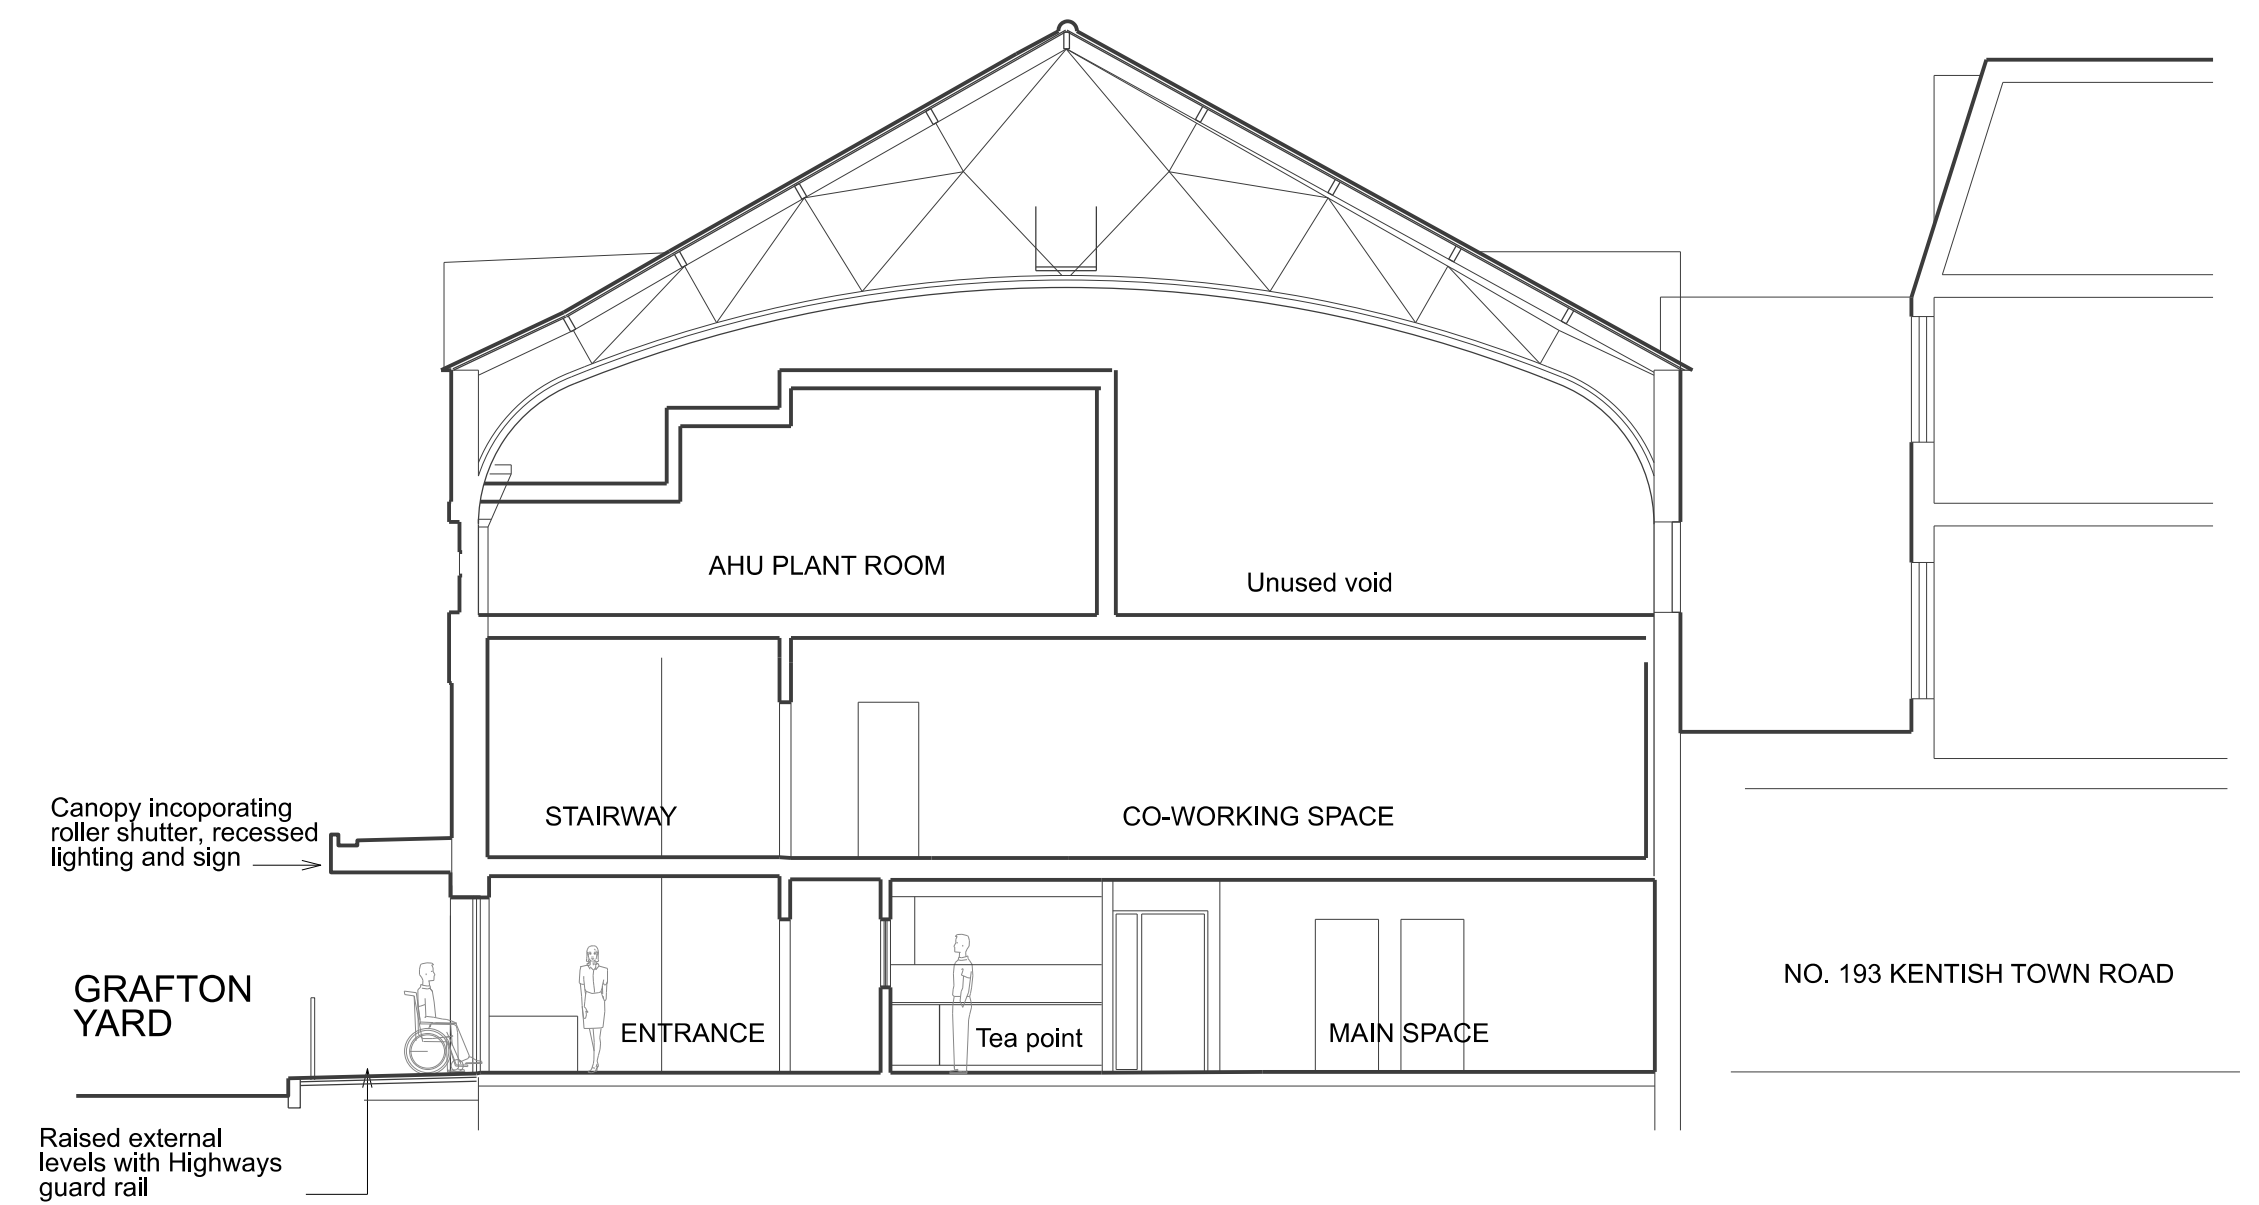

SECTION BB

PROPOSED AMENDMENT TO 2021/4606/P
This drawing replaces approved drawing 380_PL_2_10-C

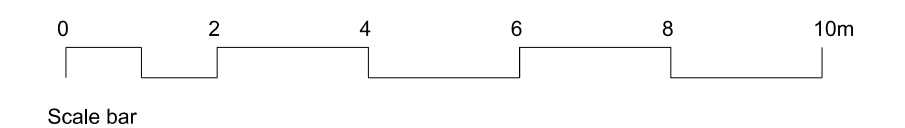

Rev.	Date	By	Description
-	31.08.21		Draft planning application
A	09.09.21		Planning application
C	06.12.21		Upstand to raised external levels to Grafton Yard omitted, railing added; canopy raised. Cycle storage in rear yard.
D	27.09.22		Minor Material Amendment application

Do not scale from this drawing All dimensions to be checked on site
 Notify the Architect immediately of any discrepancies
 This drawing remains the copyright of the Architect
AAB architects
 Studio 35 Bickerton House, 25 Bickerton Road, London N19 5JT
 Tel 020 7281 8955 mail@aabarchitects.co.uk www.aabarchitects.co.uk

2 PRINCE OF WALES ROAD, LONDON NW5 3LQ

DRAWING : PROPOSED SECTIONS AA' AND BB'
 SCALE : 1:100 at A1
 DATE : 24.08.21

JOB NO.	SERIES	NO.	REV
380 PL 2	10	D	