
		Metal ventilation grilles with roof, polyester powder coated grey Natural zinc cladding and flashings
	Metal vent grille PPC dark grey	Brickwork Repa
Replacement	timber d Timber door to bin store, with rendered surround to match existing	Aluminium vent. grilles PPC

Rev.	Date	By	Description	
_	31.08.21		Draft planning application	Do not scale from
	09.09.21		Planning application	Notify the Archit
В	06.12.21		Upstand to raised external levels omitted and railing added; canopy raised	This drawing rer
С	27.09.22		Minor material amendment	AAB archi
				Studio 35 Bicker
				Tel 020 7281 895

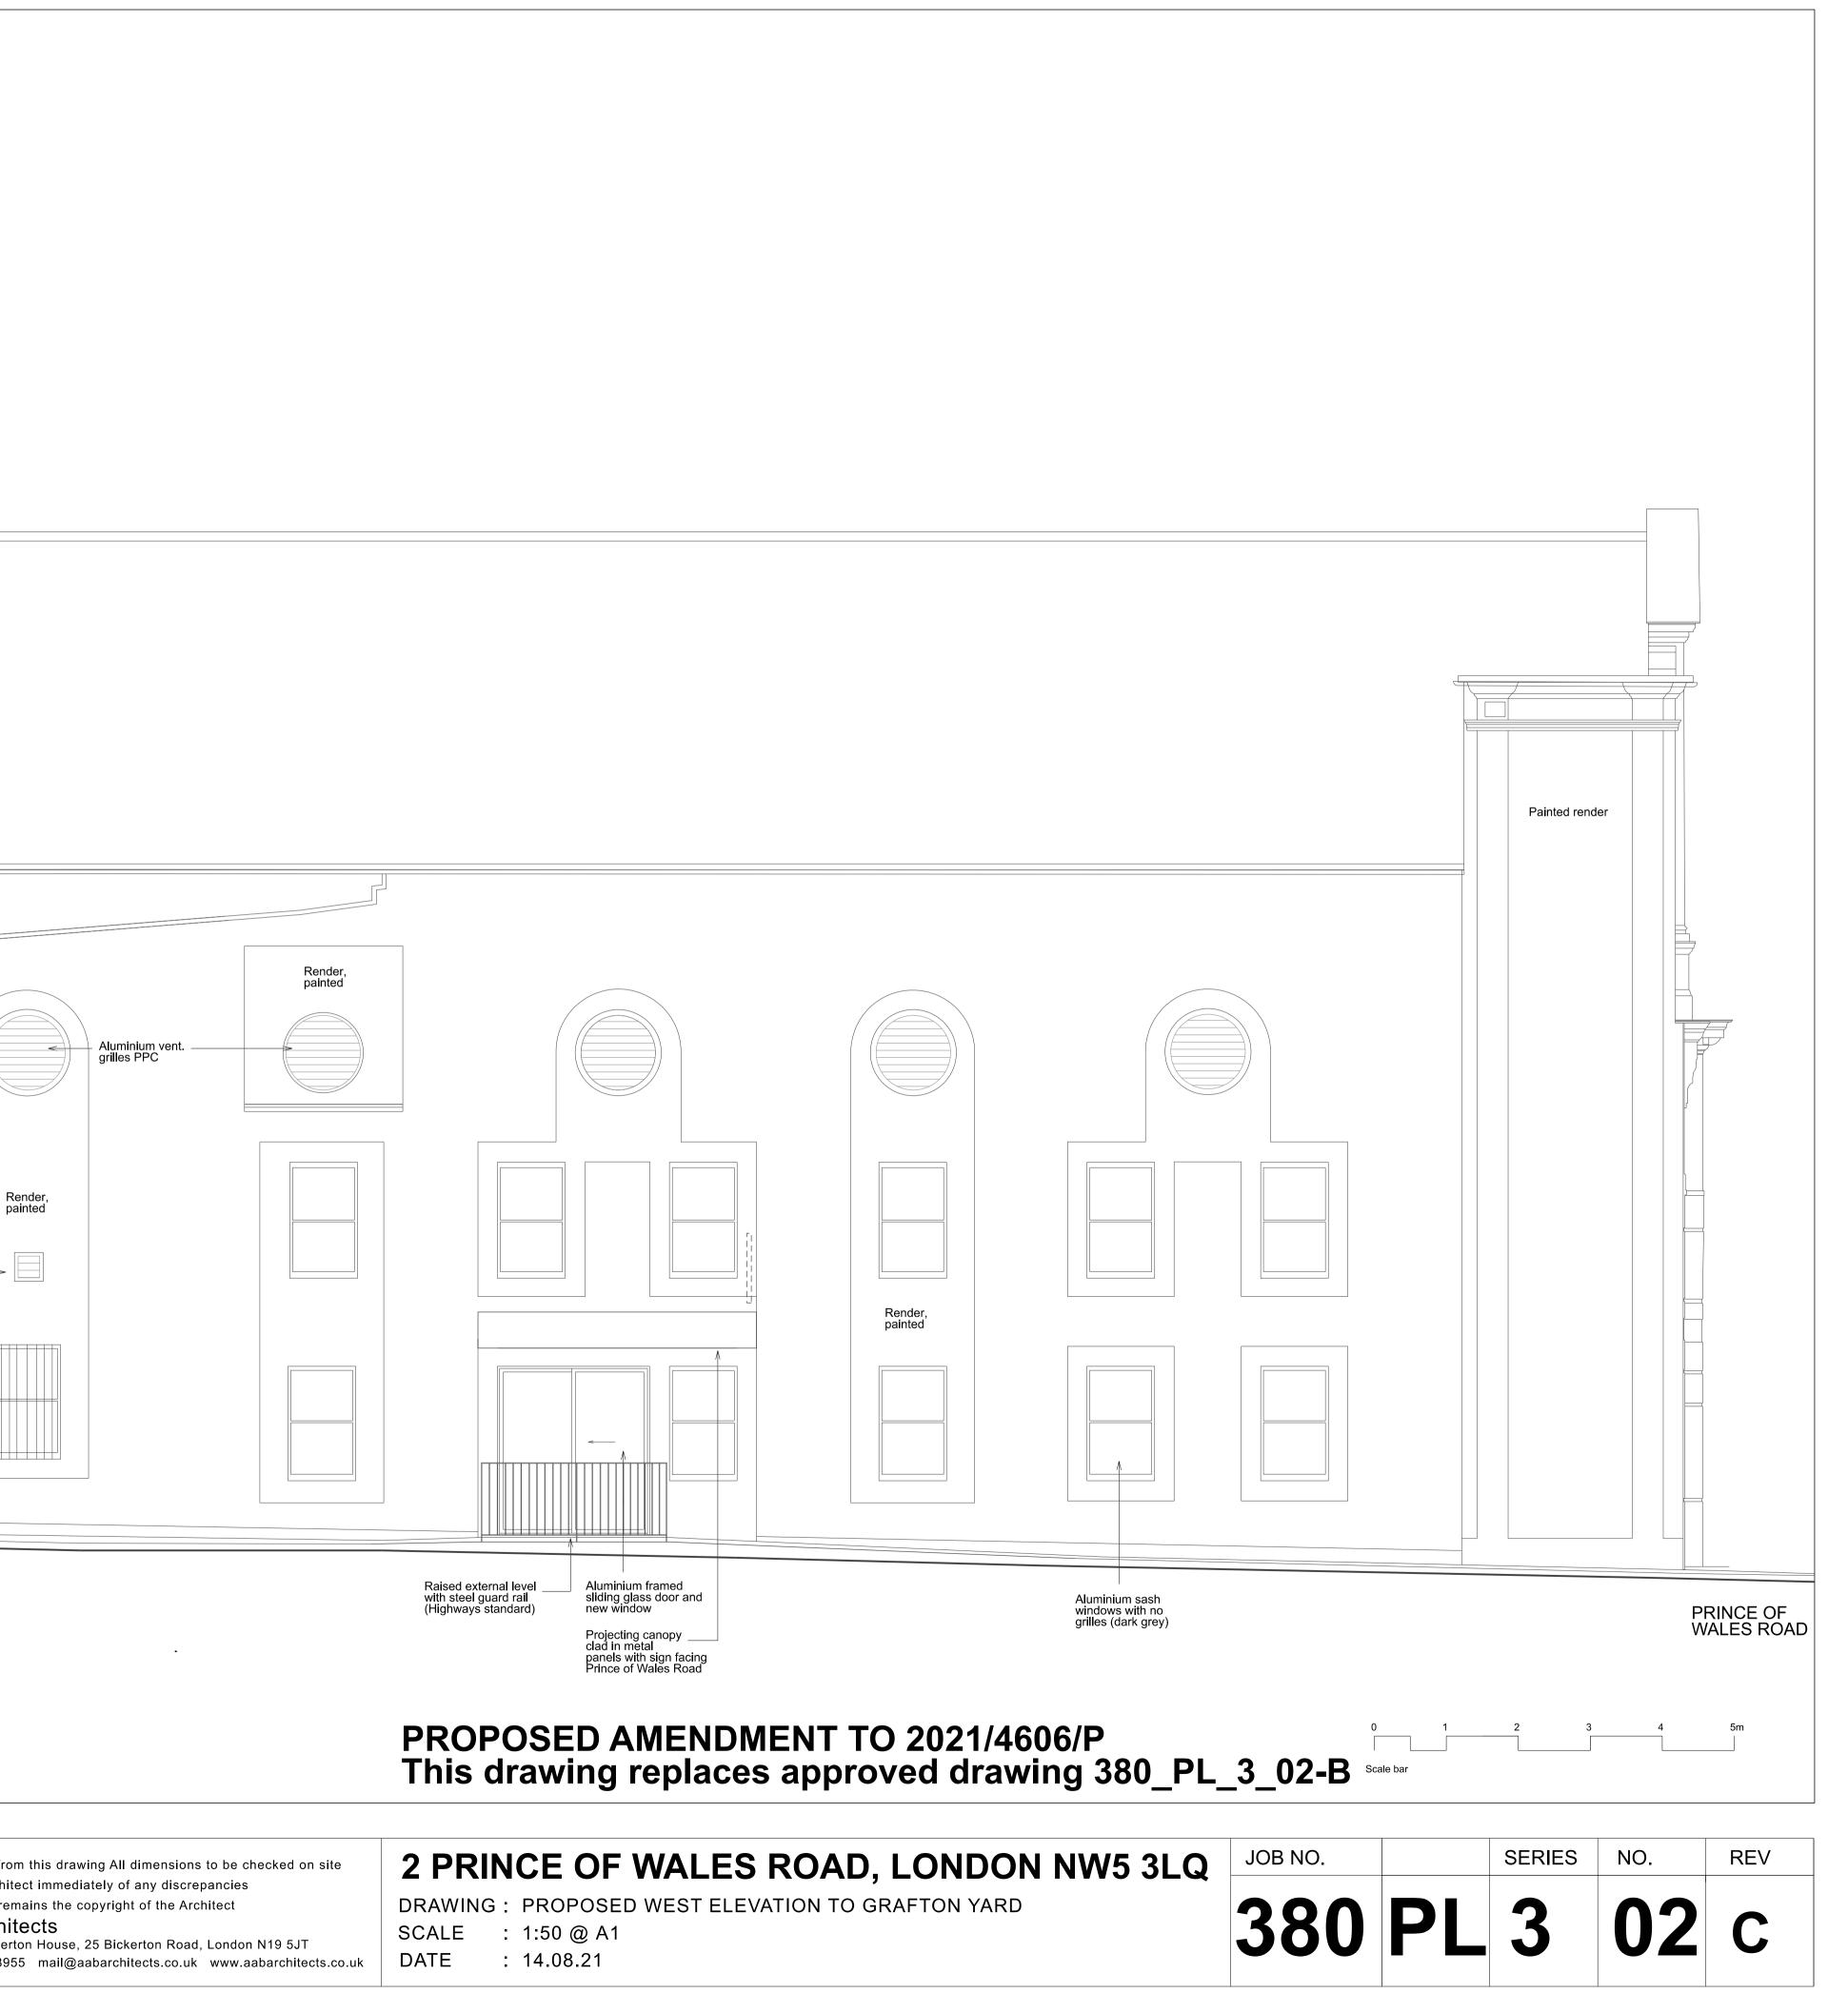

rom this drawing All dimensions to be checked on site nitect immediately of any discrepancies

erton House, 25 Bickerton Road, London N19 5JT 955 mail@aabarchitects.co.uk www.aabarchitects.co.uk