



A - New double sided projecting sign
740 x 740mm
Scale 1:20

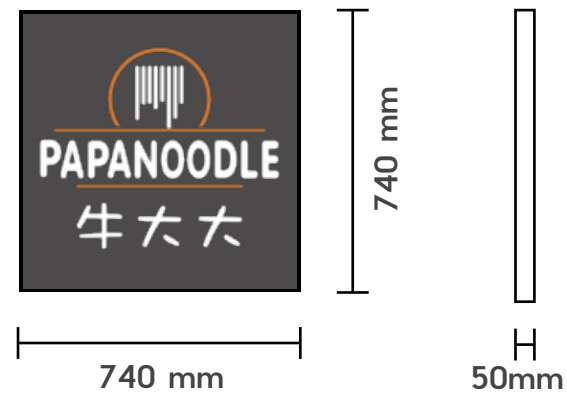


* 3000mm Ground Clearance

B - New logo box suspended on rods logo box fixed inside the glazing
1000 x 900mm
Scale 1:20

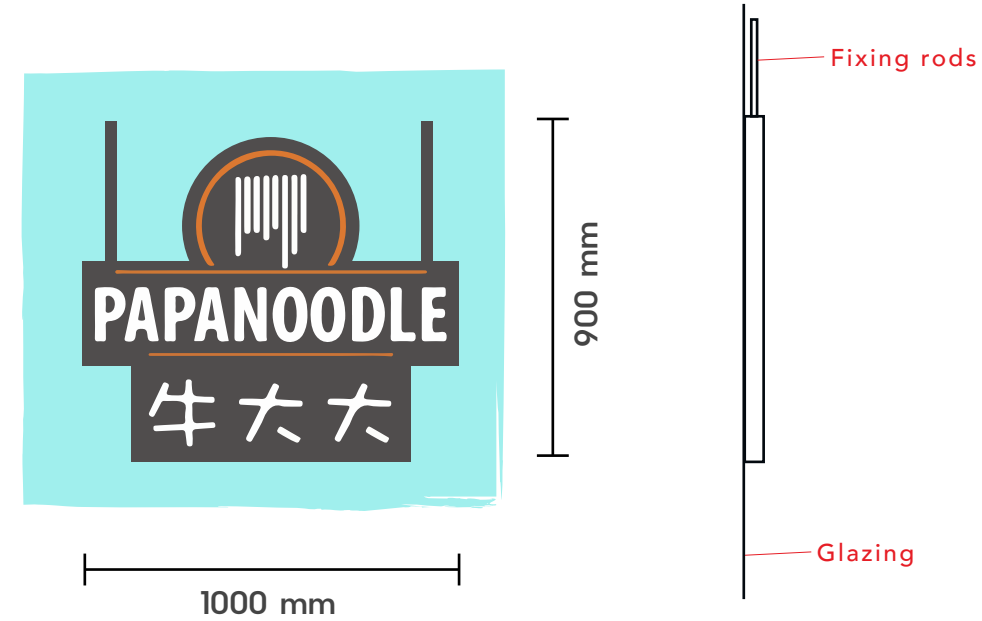

* 1870mm Ground Clearance

C - New logo box suspended on rods logo box fixed inside the glazing
1100 x 1000mm
Scale 1:20

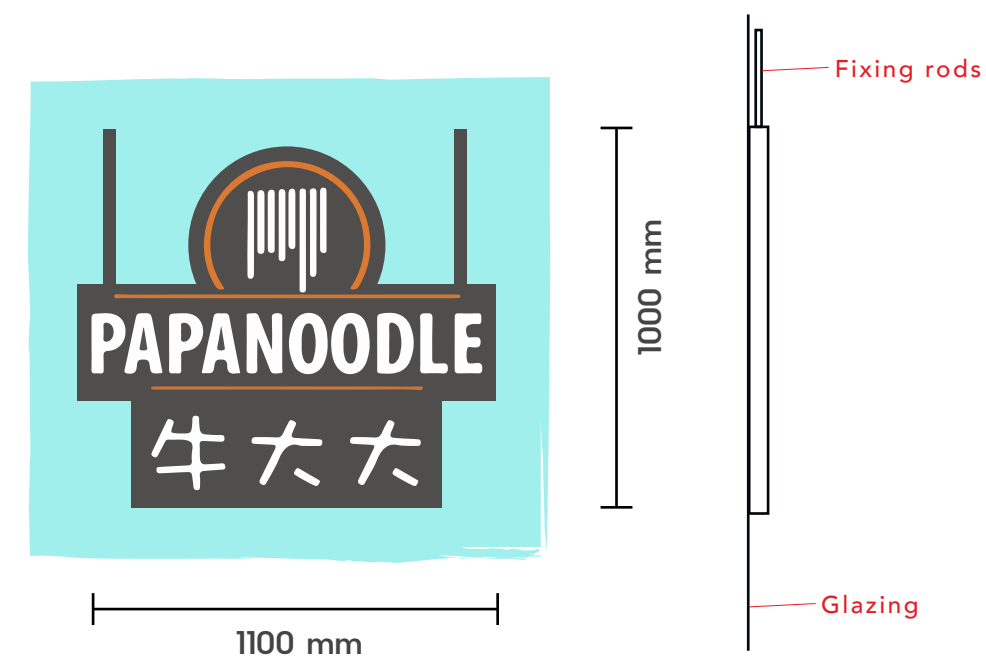

* 2047mm Ground Clearance



PAPANOODLE

Client
Papa Noodle

Site Name/Location
Papa Noodle - New Oxford St

Date Drawn/Designer
19 10 22/CS

Project Number
9563

SIGNAGE

PLANNING

projectsgroup

THIS DOCUMENT IS THE PROPERTY OF
PROJECTS GROUP AND
MUST NOT BE COPIED OR REPRODUCED
WITH OUT EXPRESS CONSENT.

PAPANOODLE

Client
Papa Noodle



Site Name/Location
Papa Noodle - New Oxford St

Date Drawn/Designer
19 10 22/CS

Project Number
9563



High Holborn Elevation

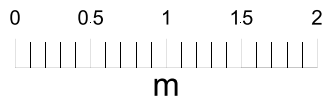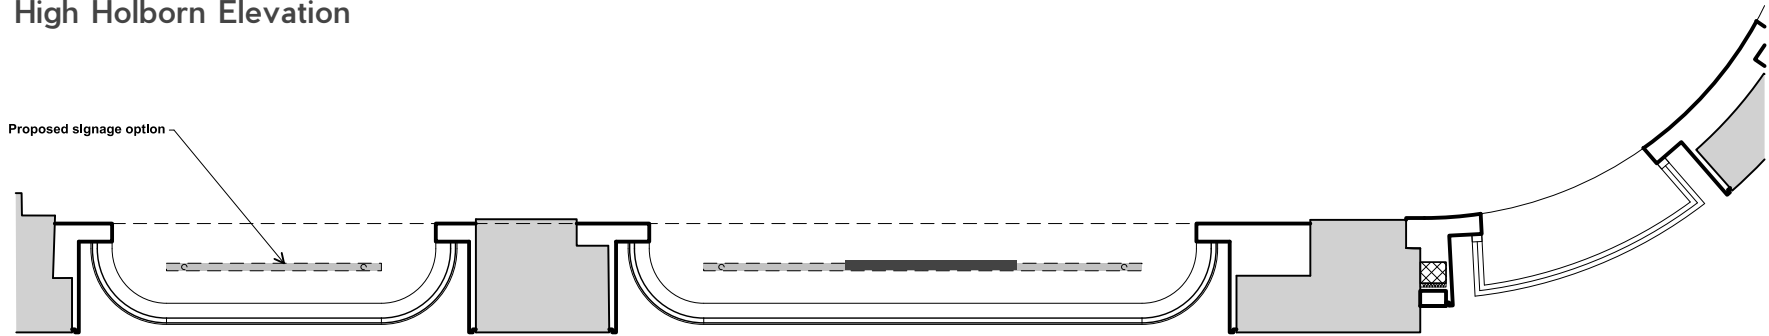

SCALE 1:50 @A3

PROPOSED
ELEVATIONS

PLANNING



THIS DOCUMENT IS THE PROPERTY OF
PROJECTS GROUP AND
MUST NOT BE COPIED OR REPRODUCED
WITH OUT EXPRESS CONSENT.

PAPANOODLE

Client
Papa Noodle


Site Name/Location
Papa Noodle - New Oxford St

Date Drawn/Designer
19 10 22/CS

Project Number
9563



New Oxford Street Elevation

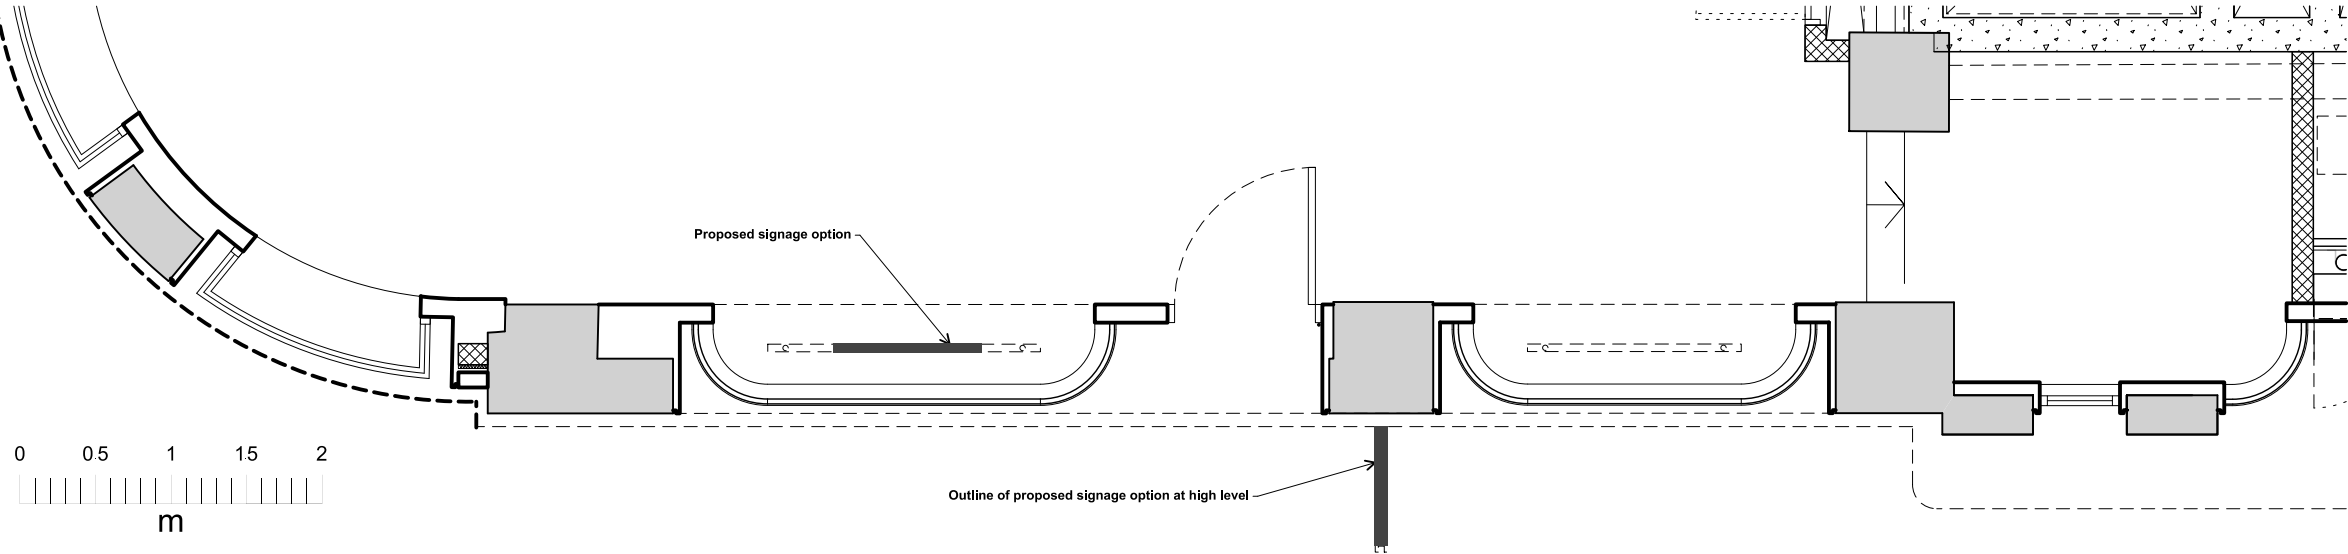

PROPOSED
ELEVATIONS

PLANNING


projectsgroup

THIS DOCUMENT IS THE PROPERTY OF
PROJECTS GROUP AND
MUST NOT BE COPIED OR REPRODUCED
WITH OUT EXPRESS CONSENT.

PAPANOODLE

Client
Papa Noodle

Site Name/Location
Papa Noodle - New Oxford St


Date Drawn/Designer
19 10 22/CS

Project Number
9563

 - LINE INDICATES PROPERTY BOUNDARY



SCALE 1:1250

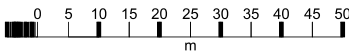

OS PLAN

PLANNING



THIS DOCUMENT IS THE PROPERTY OF
PROJECTS GROUP AND
MUST NOT BE COPIED OR REPRODUCED
WITH OUT EXPRESS CONSENT.

PAPANOODLE


Client
Papa Noodle

Site Name/Location
Papa Noodle - New Oxford St


Date Drawn/Designer
19 10 22/CS

Project Number
9563

 - LINE INDICATES PROPERTY BOUNDARY

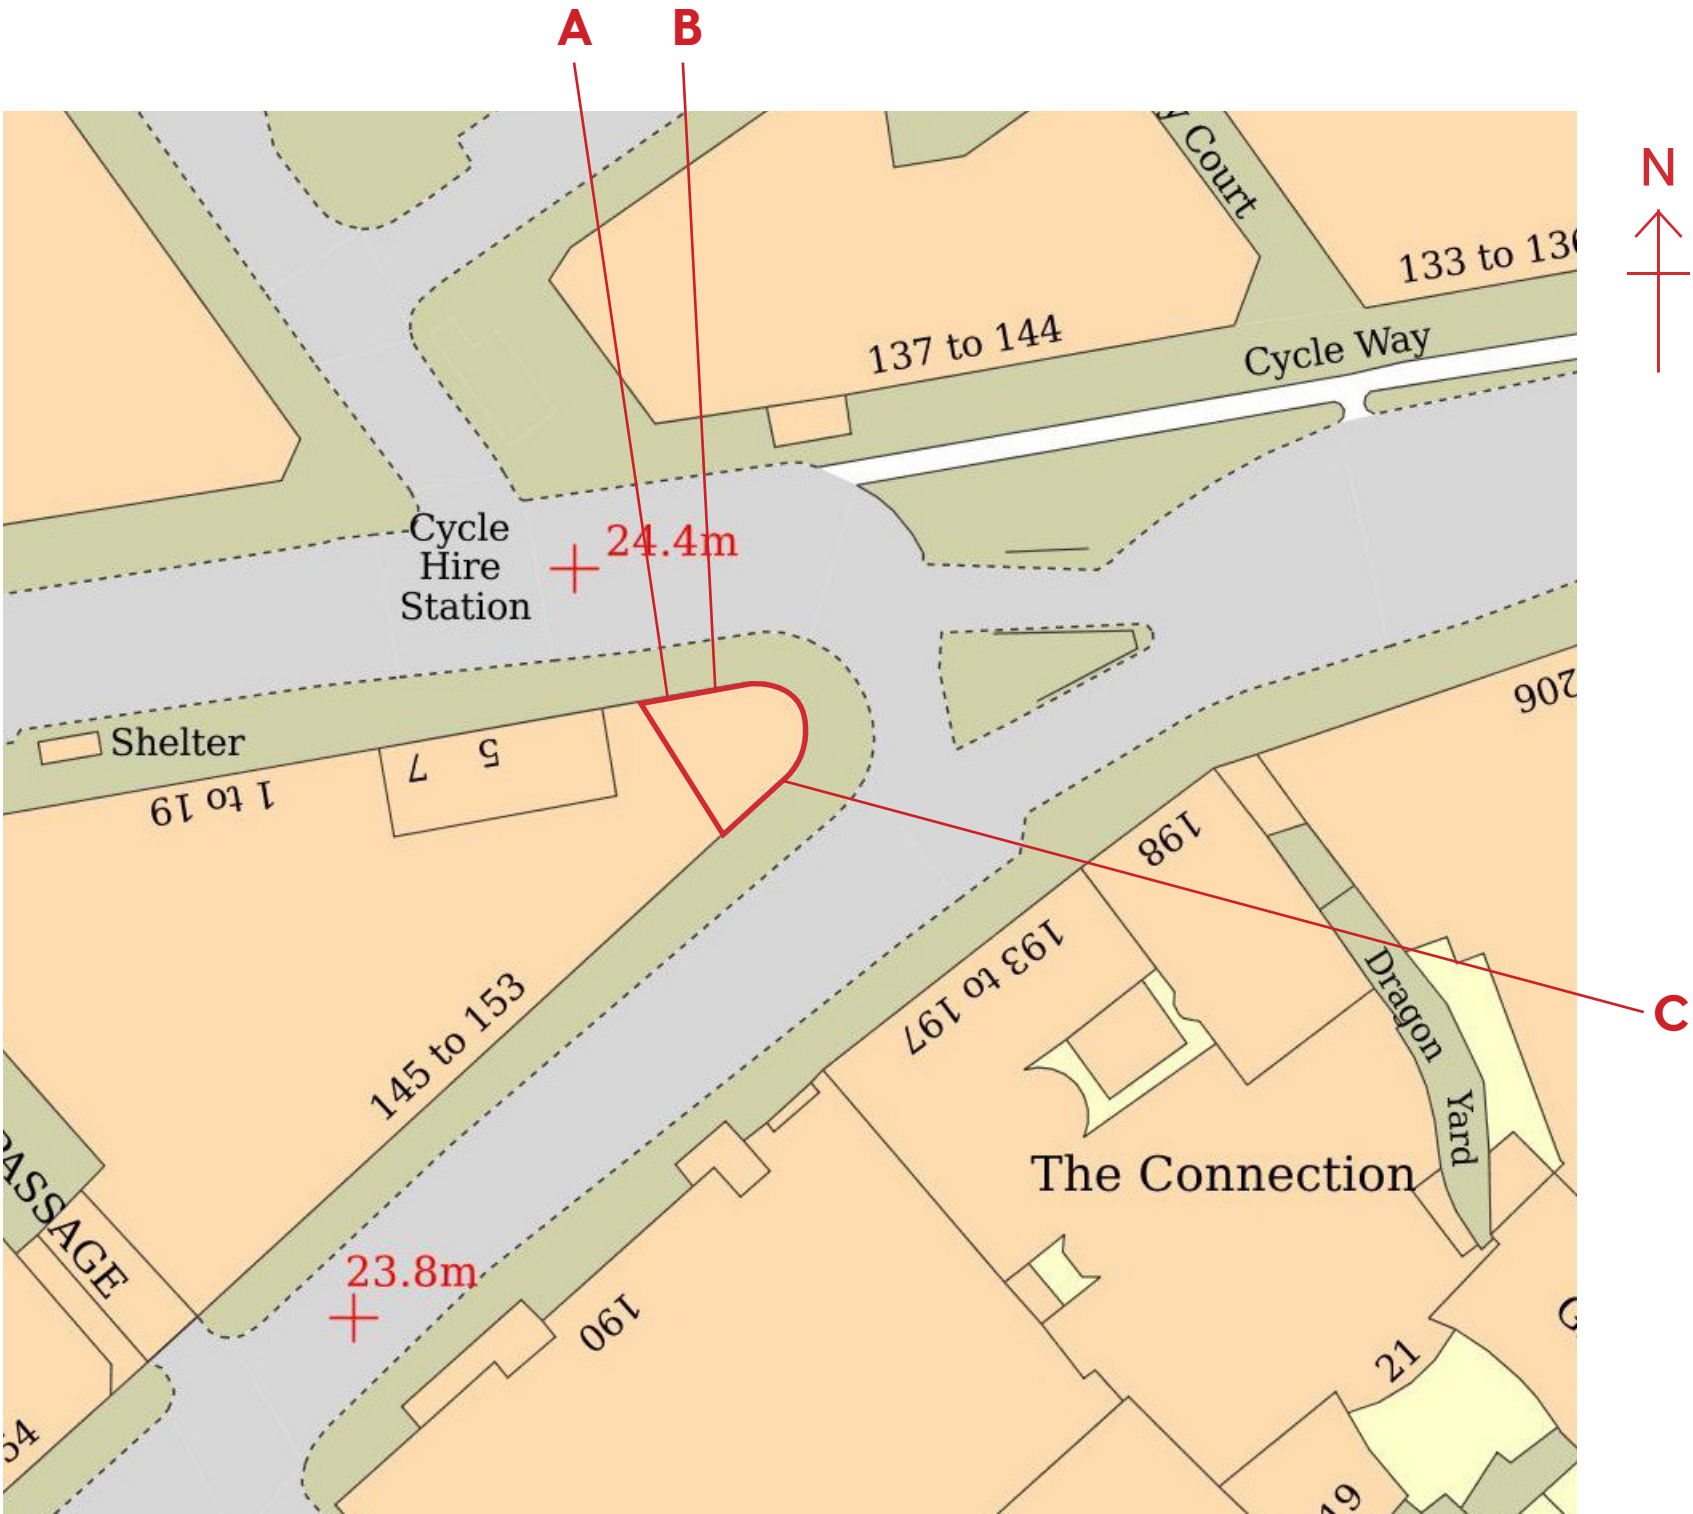

Scale 1:500

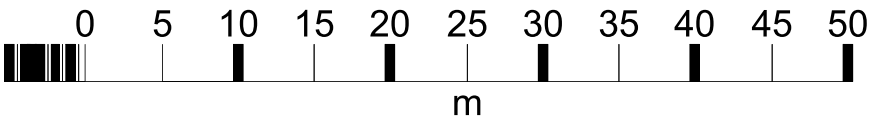

LOCATION
PLAN

PLANNING


projectsgroup

THIS DOCUMENT IS THE PROPERTY OF
PROJECTS GROUP AND
MUST NOT BE COPIED OR REPRODUCED
WITH OUT EXPRESS CONSENT.