



PAPANOODLE


Client
Papa Noodle

Site Name/Location
Papa Noodle - New Oxford St


Date Drawn/Designer
15 09 22/CS

Project Number
9563 REV B


A - New double sided projecting sign
740 x 740mm
Scale 1:20

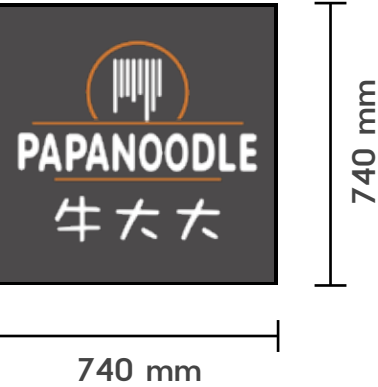

B - New logo box suspended on rods logo box fixed inside the glazing
1000 x 900mm
Scale 1:20

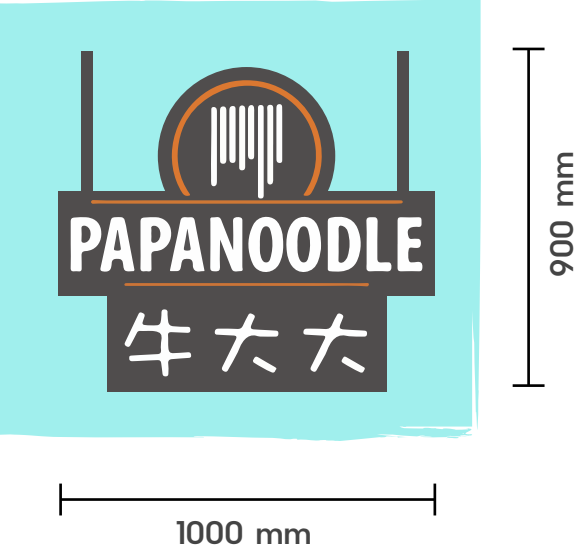

C - New logo box suspended on rods logo box fixed inside the glazing
1100 x 1000mm
Scale 1:20

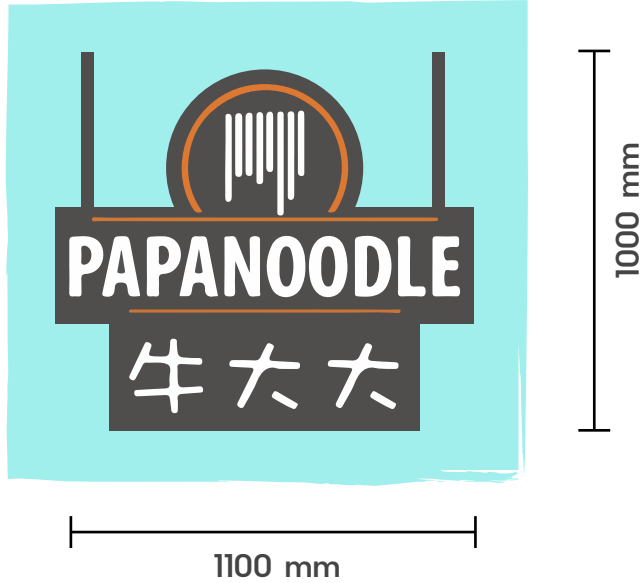

PAPANOODLE

Client
Papa Noodle

Site Name/Location
Papa Noodle - New Oxford St

Date Drawn/Designer
15 09 22/CS

Project Number
9563 REV B

PAPANOODLE

Client
Papa Noodle


Site Name/Location
Papa Noodle - New Oxford St

Date Drawn/Designer
15 09 22/CS

Project Number
9563 REV B



New Oxford Street Elevation

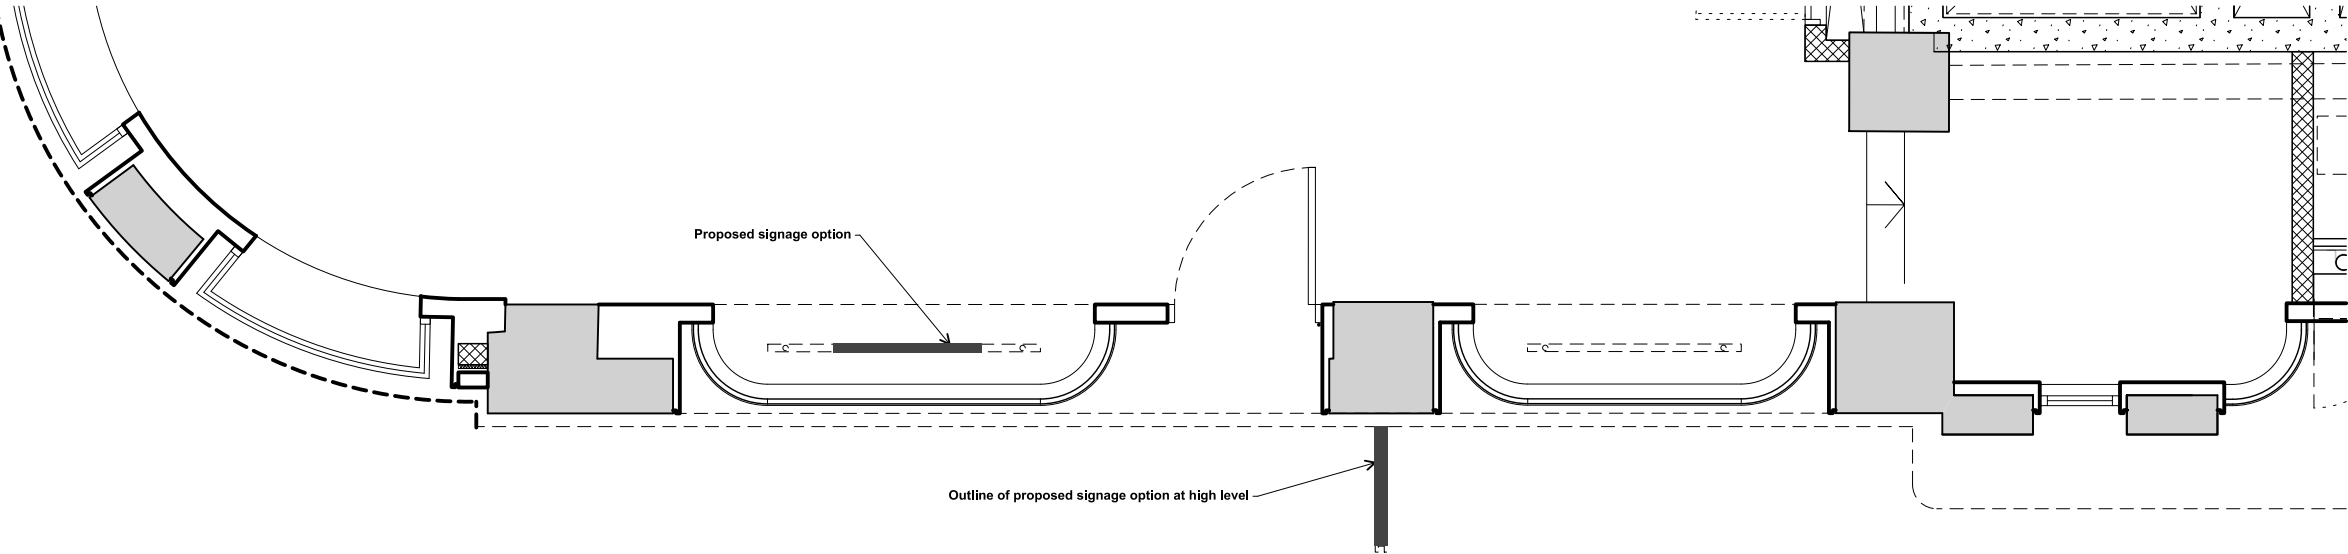

PAPANOODLE

Client
Papa Noodle


Site Name/Location
Papa Noodle - New Oxford St


Date Drawn/Designer
15 09 22/CS

Project Number
9563 REV B



High Holborn Elevation

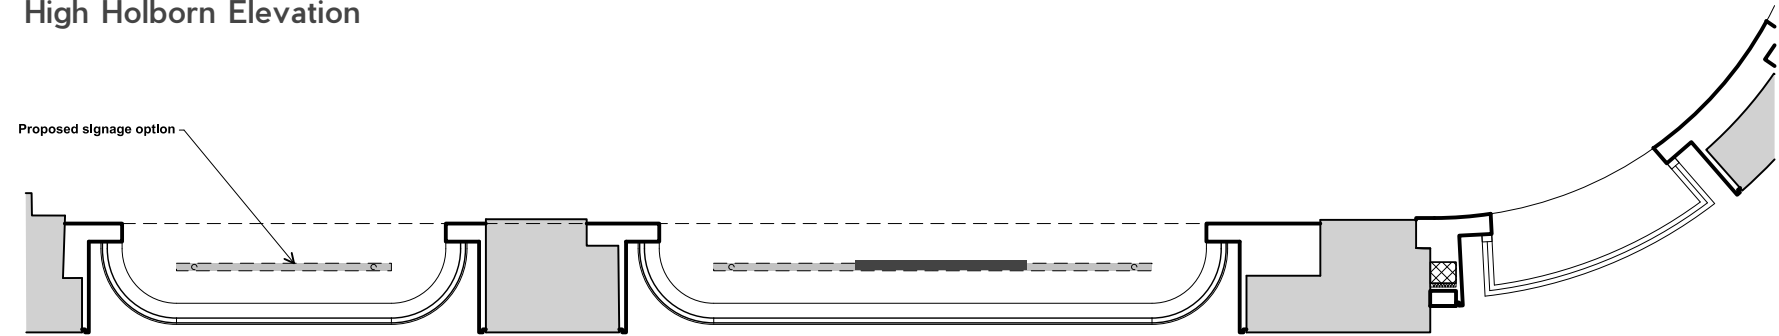

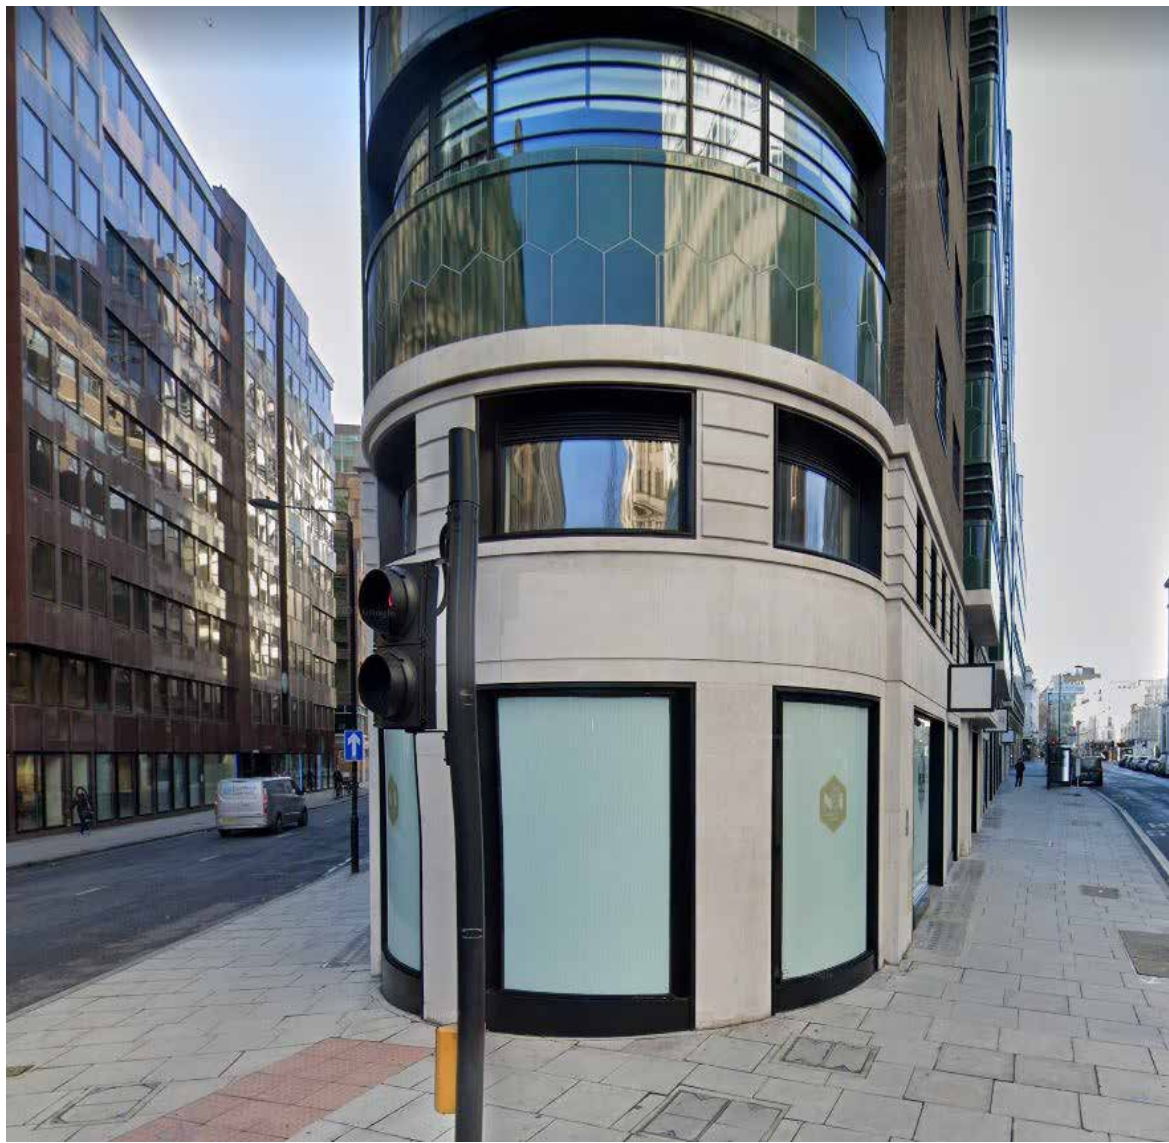

PAPANOODLE

Client
Papa Noodle

Site Name/Location
Papa Noodle - New Oxford St

Date Drawn/Designer
15 09 22/CS

Project Number
9563 REV B