


 Rev
 Date
 Drawn
 Description

 A
 30.10.20
 SFA
 Issued for Planning

Notes: Do not scale from drawings unless by agreement with HTA. Use figured dimensions only. Check all dimensions on site prior to commencing the works. Drawing to be read in conjunction with other relevant consultant information.

This drawing is the copyright of HTA Design LLP and must not be copied or reproduced in part, or in whole, without the express permission of HTA Design LLP. Drawing to be read in conjunction with specification.

0 10 Metres 20

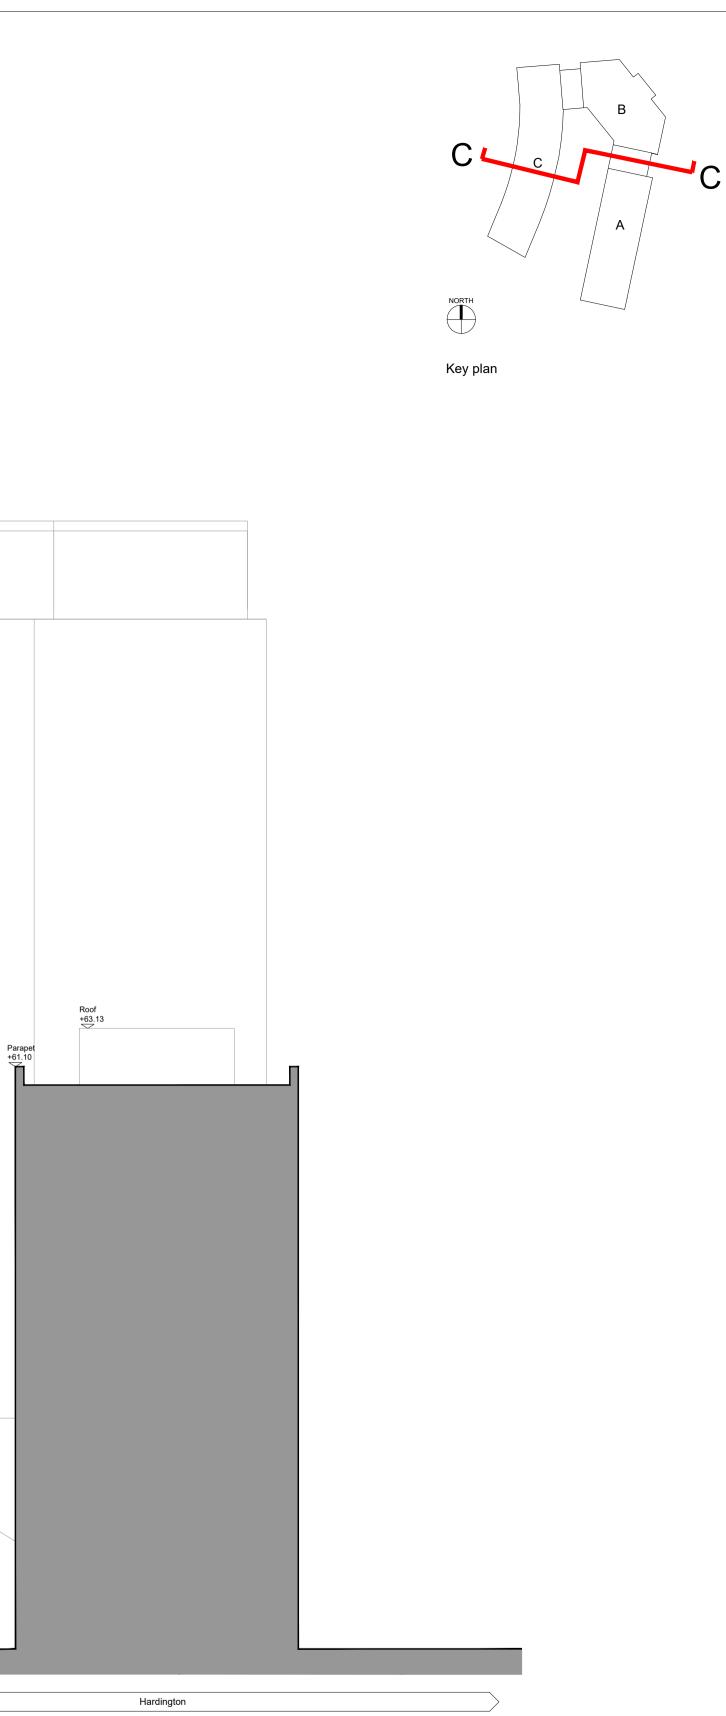

Proposed Section CC	CHA-HTA-A-0253 drawing number		A revision
Vistry Partnerships Belmont Street Site, Camden	1:200 1:200 @ A1	GAL-CHA project number	SFA originated by
FOR PLANNING	HTA Design LLP www.hta.co.uk London Edinburgh	Manchester Bristol	hta