



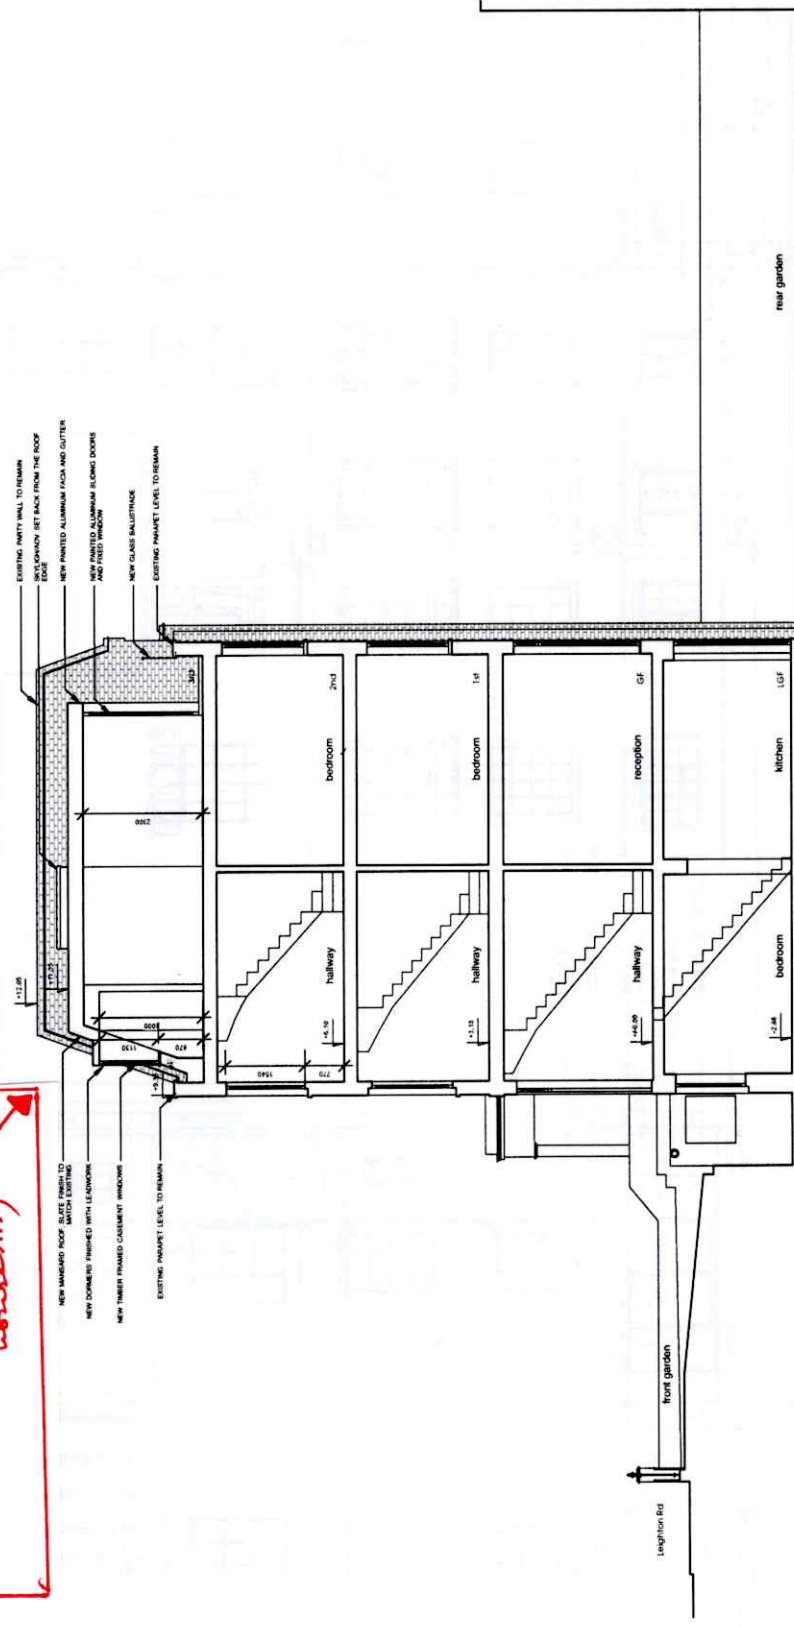

PROPOSED SECTION 1:50 @ A1 or 1:100 @ A3

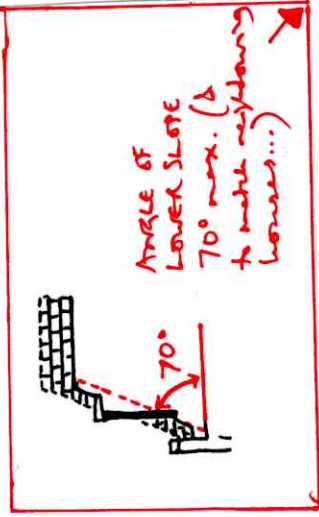

designstudio

11 North Moore, Old Bedford House, London E2 9EH
info@designstudio.com 077 246 8579

Client: DAVID EDUN
Project status: Proposed
Project name: 120 Leighton Road
Drawing title: Proposed Section

Section: 1:50 @ A1 & 1:100 @ A3
Date: 21.11.2016
Drawn: TG

Project no: 1608
Drawing no: (PL) 04
Revision: .

Do not scale from the drawing. All dimensions to be indicated on site for accuracy. Any discrepancy is to be referred to the architect. The drawing is a copyright.