
SOUTHAMPTON ROW

 General Arrangement - Elevation Bloomsbury Place Copy 1

 1

 1:100

01/07/2022 RS ATJ Date Drw. Chk. e copyright of this drawing is vested with Corstorphine & Wright Ltd and must not be copied or reproduced P-00 FOR PLANNING without the consent of the company. Rev. Description

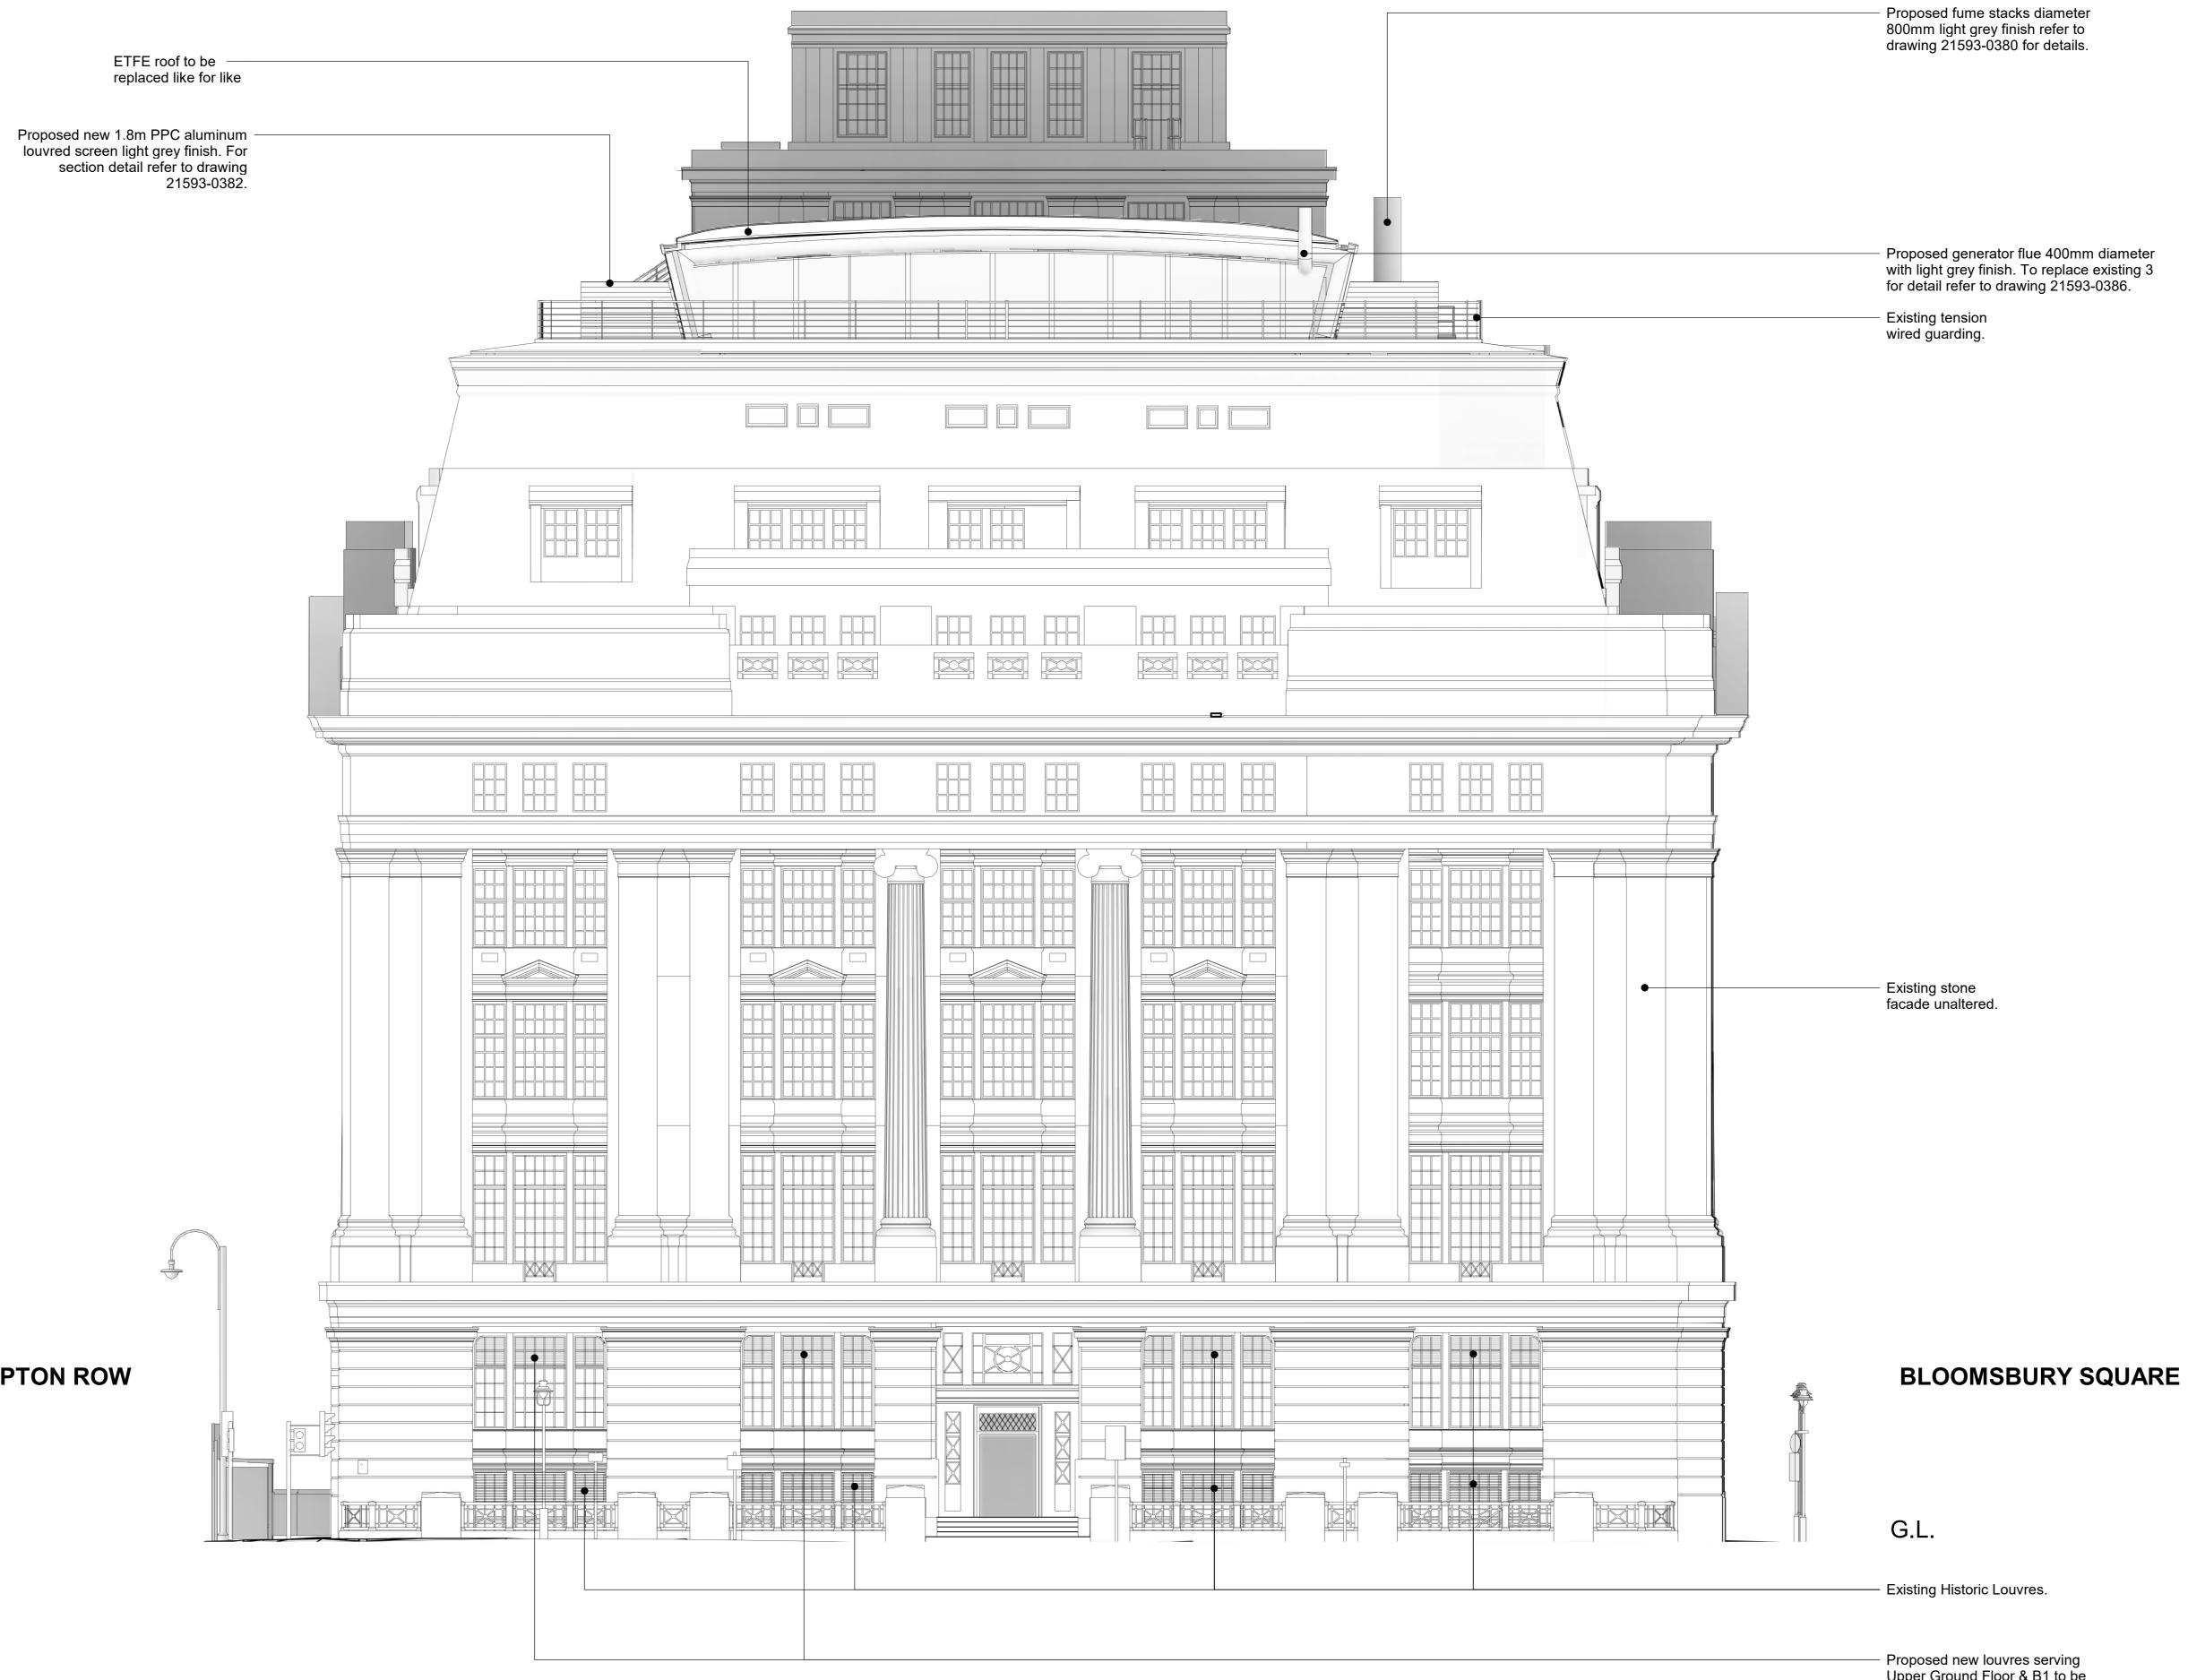

Upper Ground Floor & B1 to be installed behind metal window frames.

	<sup>Client:</sup> Oxford Victoria House Ltd.	a House Ltd. Corstorphine & Wright					
	Project: 21593 - Victoria House	One Morti	London Studio One Mortimer Street, London, W1T 3JA 020 7842 0820				
	Drawing Title: General Arrangement - (Elevation Bloomsbury Place)	corstorphine-wright.com					
		Drawing No.					Revision
		21593-CWA-VH-A-0364 P-00					
	Drawing Status:	Drawn	Checked	Paper Size	Scale	Date	
	PLANNING	ATJ	RS	A0	1 : 100	01/0	7/2022