



STANDARD SPECIFICATIONS

PROPOSED LED DIGITAL SCREEN 1

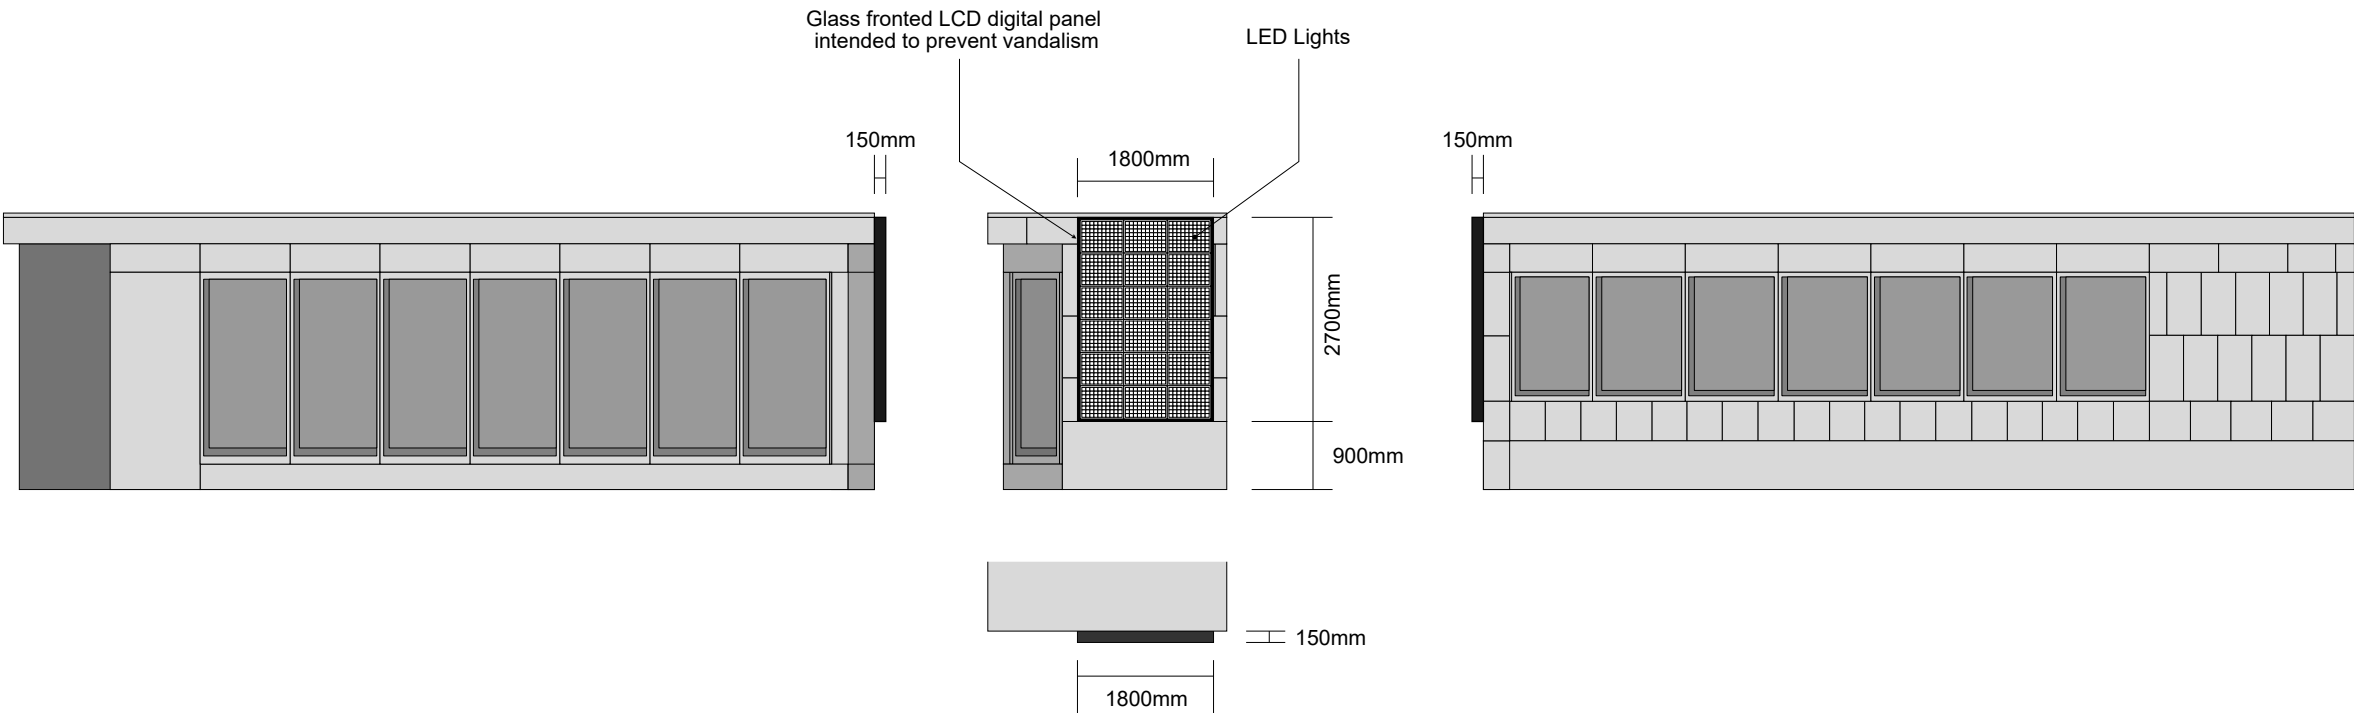

PROPOSED LED DIGITAL SCREEN 2

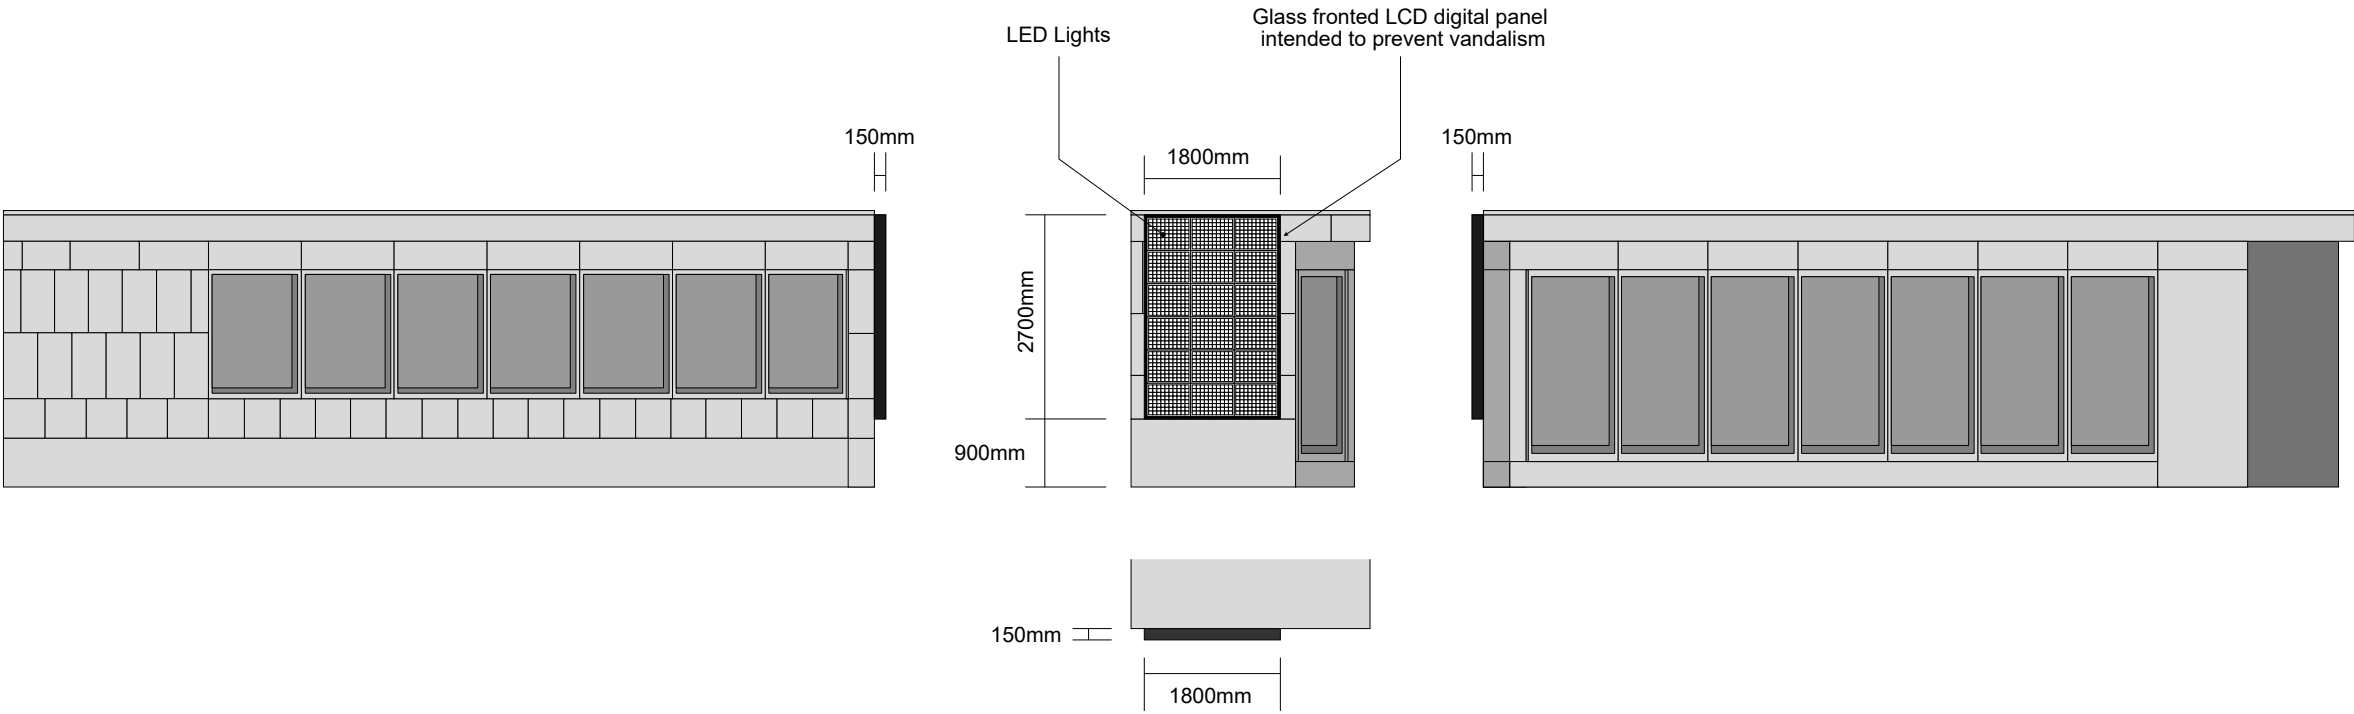

Site:
Underground Entrance outside 17-23 Euston Road London NW1 2RY

Drawing:
Standard Specifications

Date:
16/02/2022

Dwg. No.
PY4215/007

Rev.:

Scale: 1:100@A3

