


LOCATION PLAN

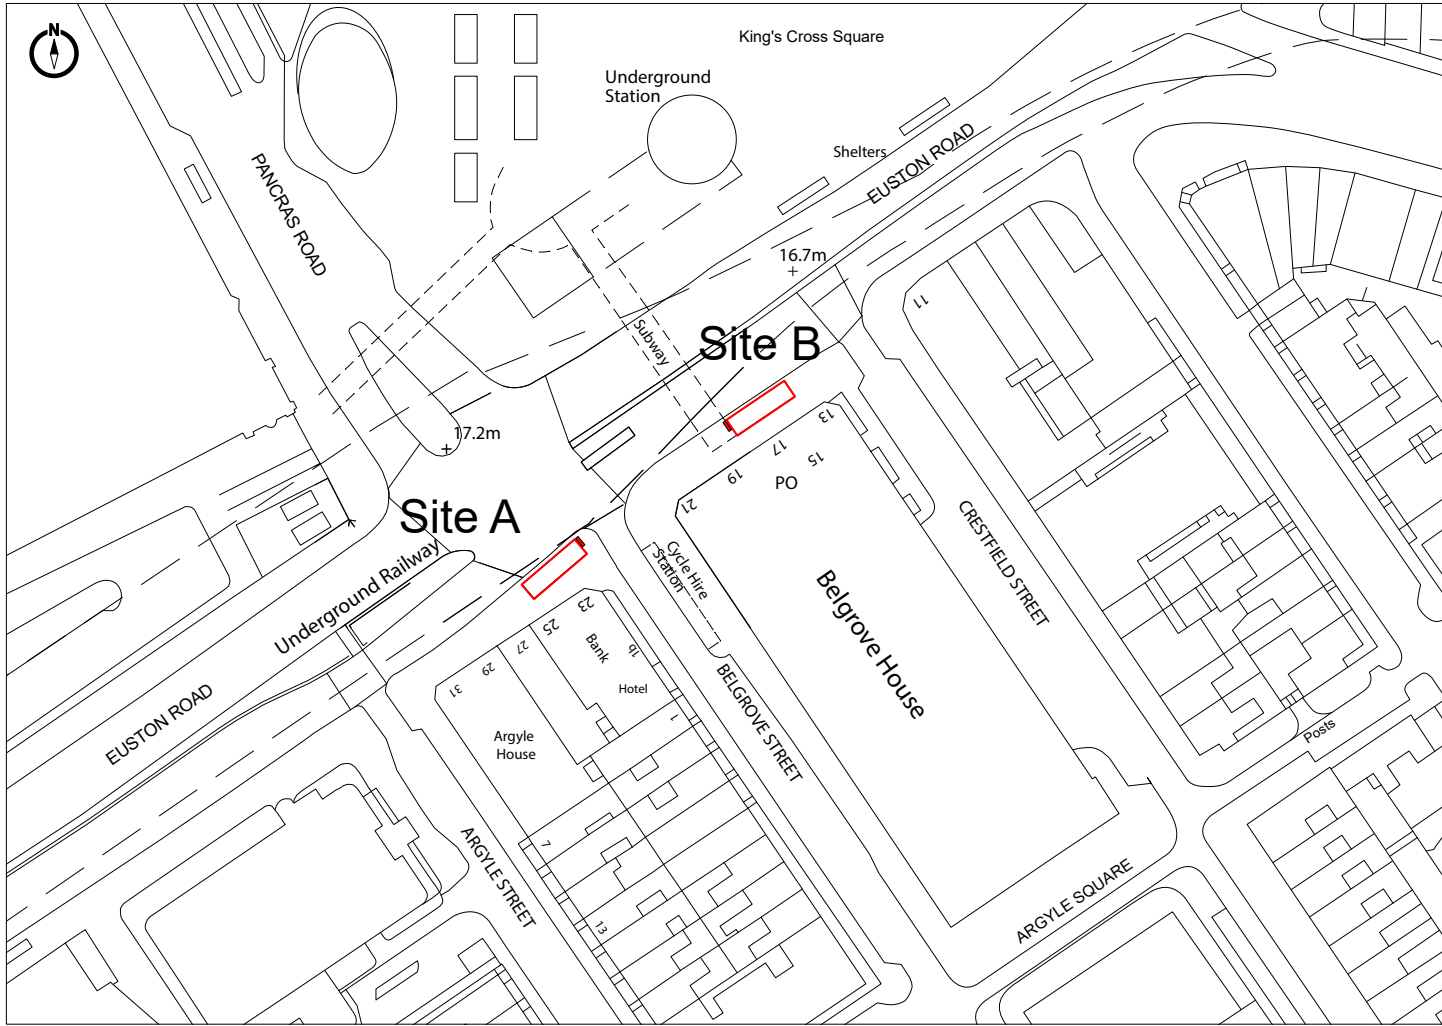

- 2 x glass fronted LCD digital panels (1.8m wide by 2.7m high)
- Site Boundary