


Key Plan: Existing




Key Plan: Proposed

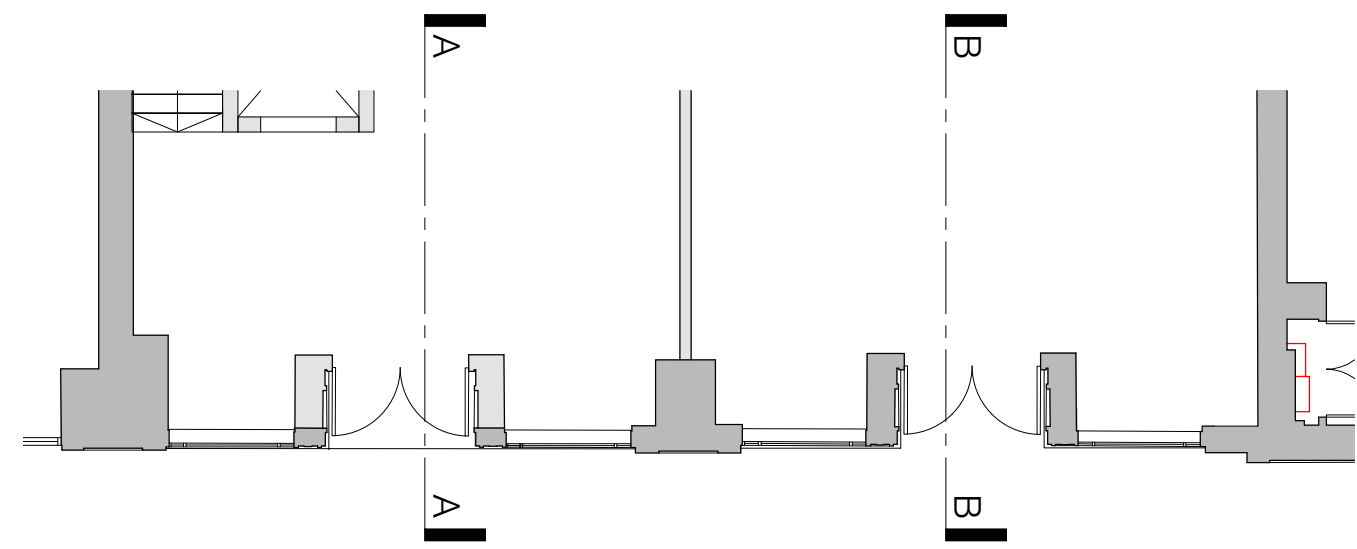


Surrounding Context: Image 1




Surrounding Context: Image 2

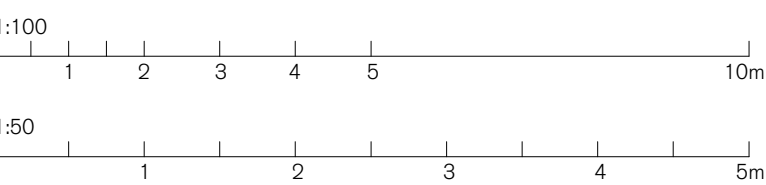


SPRATLEY & PARTNERS
7 CENTENARY BUSINESS PARK, STATION ROAD, HENLEY-ON-THAMES, OXFORDSHIRE RG9 1DS. 01491 411277
ISSUED ONLY FOR THE PURPOSE INDICATED. THIS DRAWING TO BE READ IN CONJUNCTION WITH ALL CONSULTANTS
INFORMATION. ALL DIMENSIONS TO BE CHECKED ON SITE. DO NOT SCALE. THIS DRAWING IS COPYRIGHT.

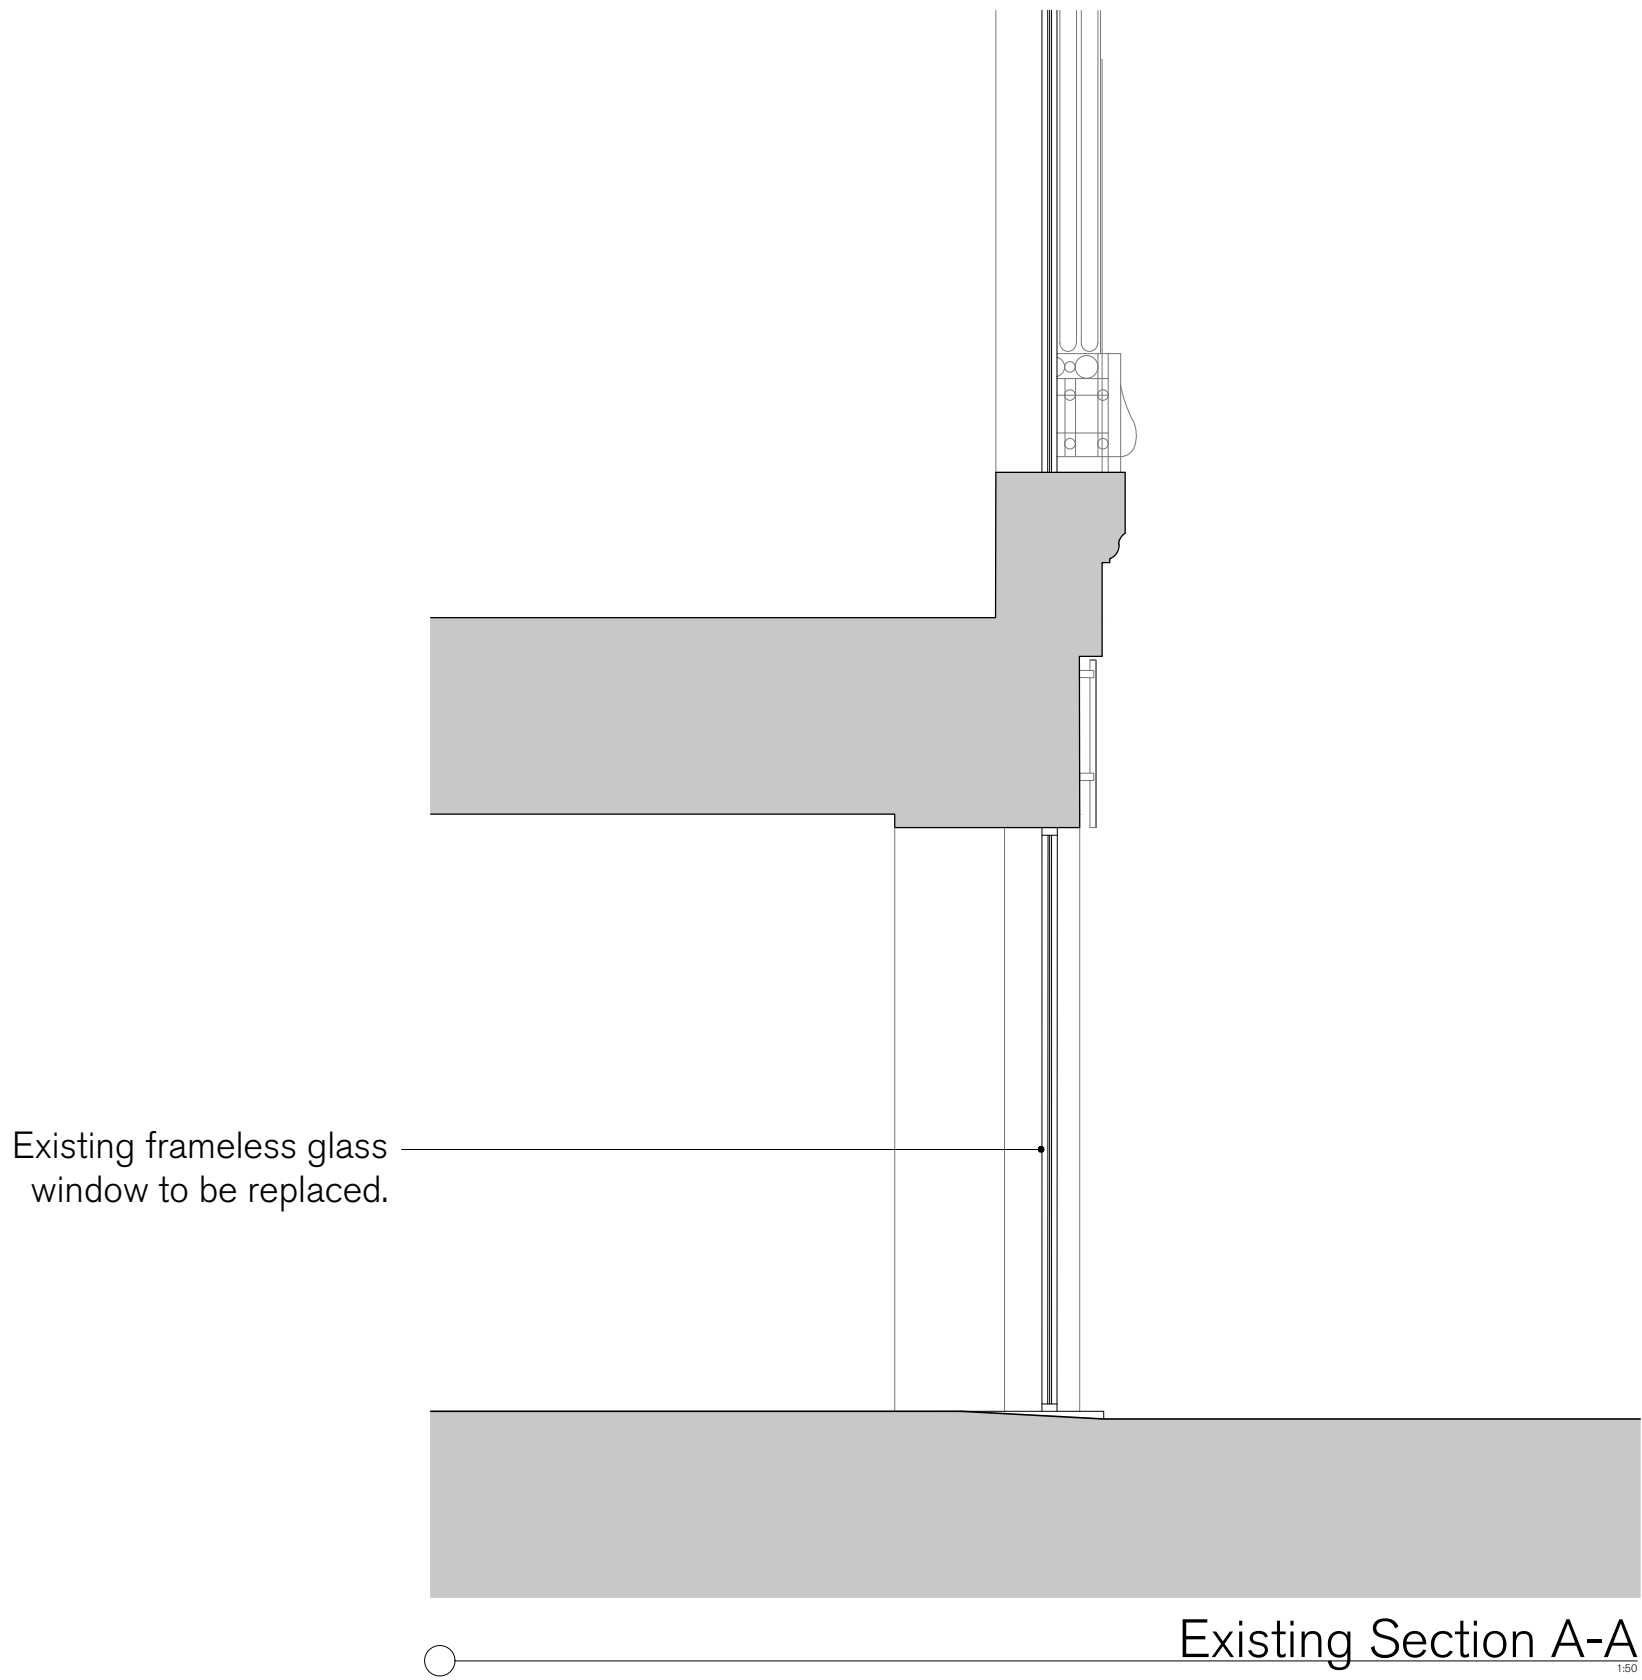


Existing Section A-A

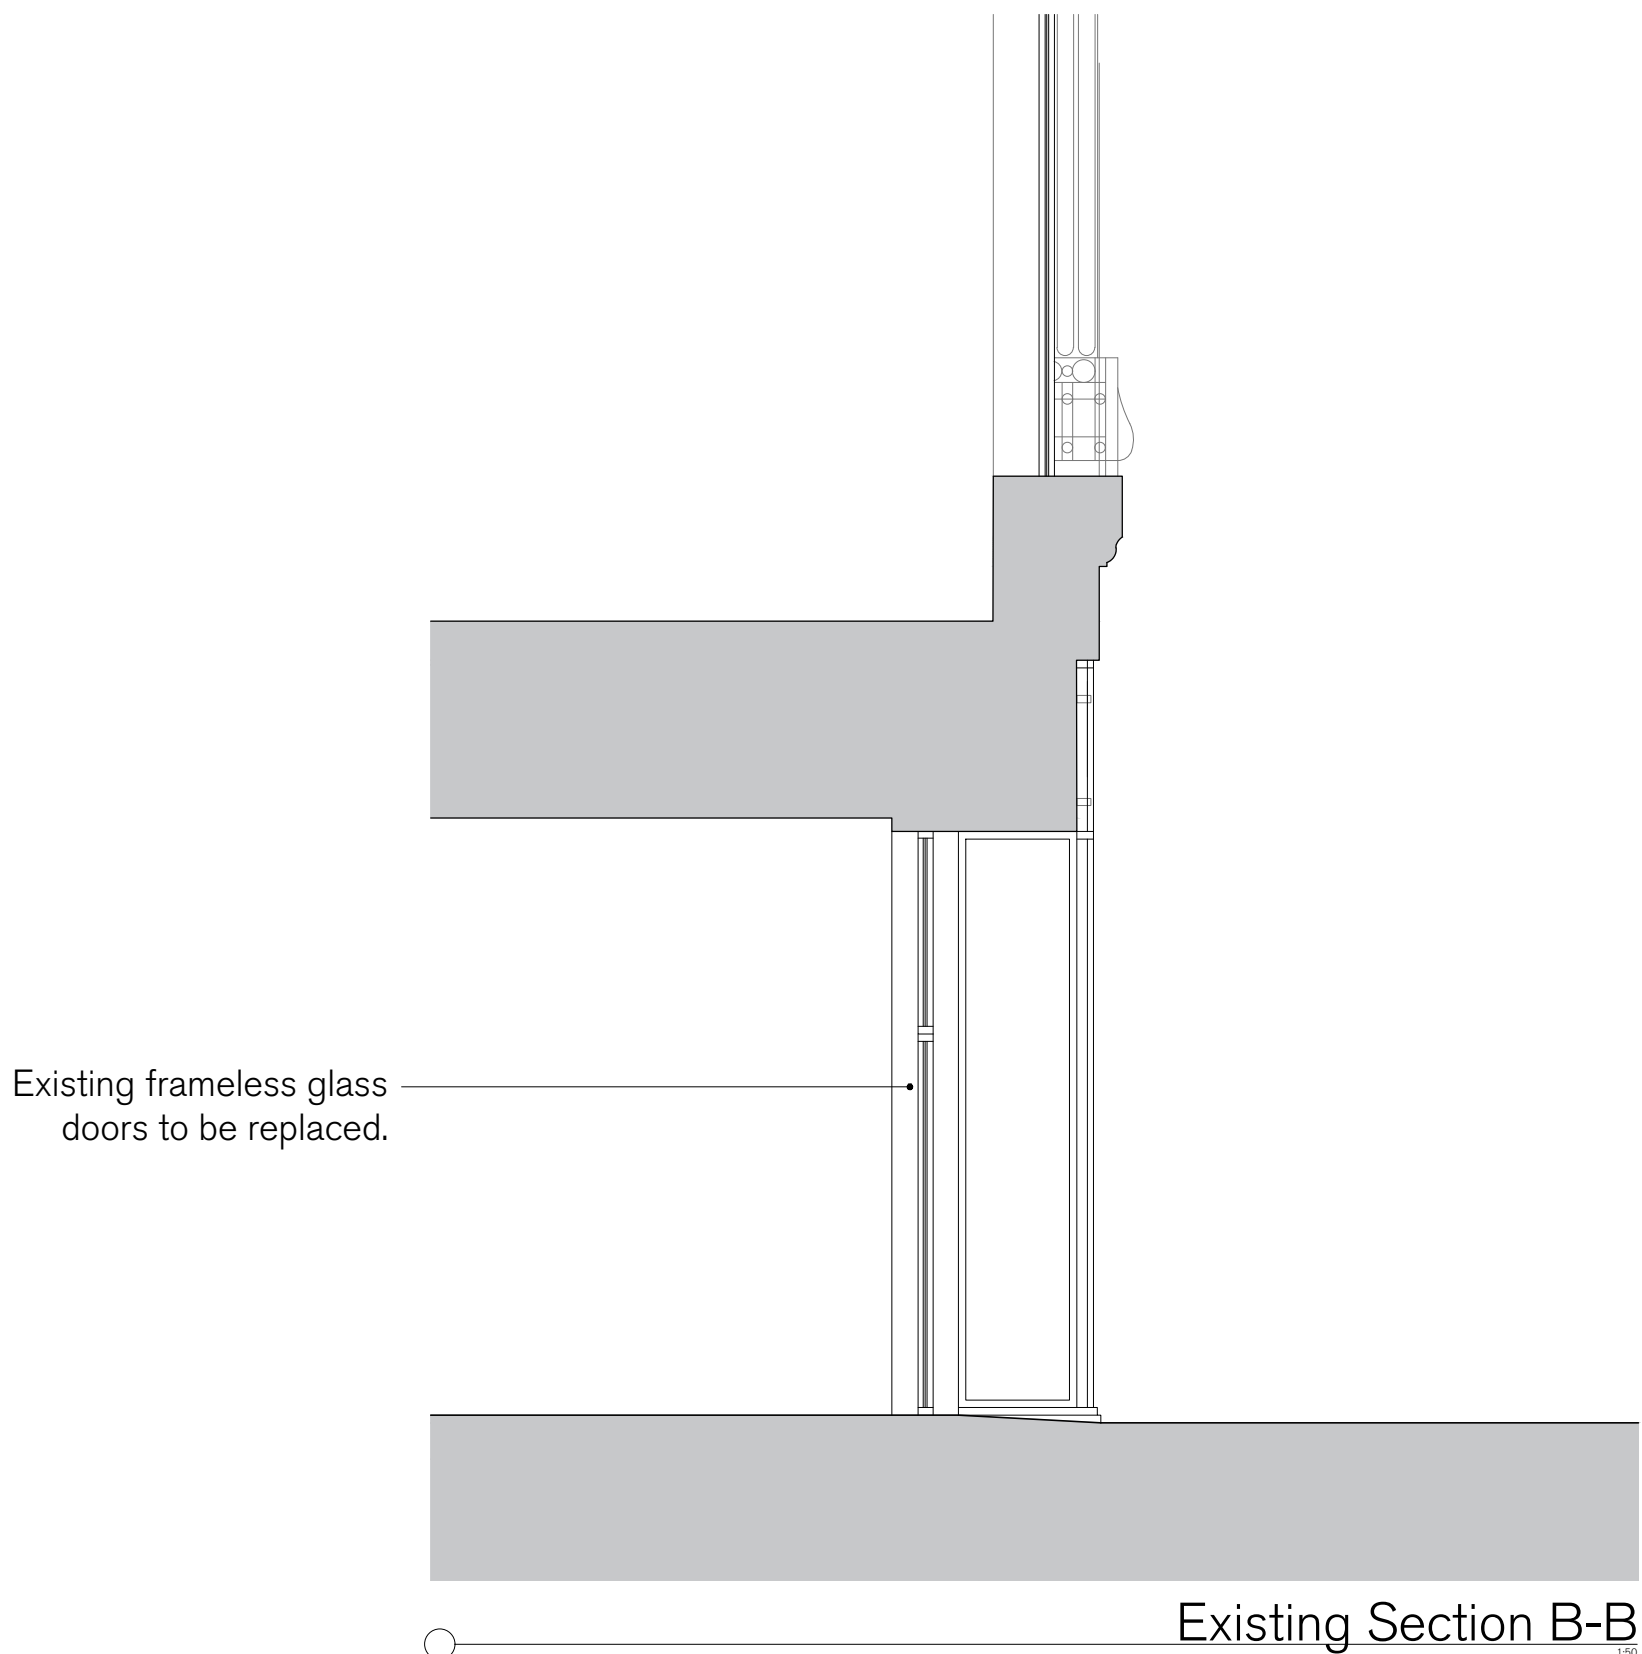

Existing Section B-B

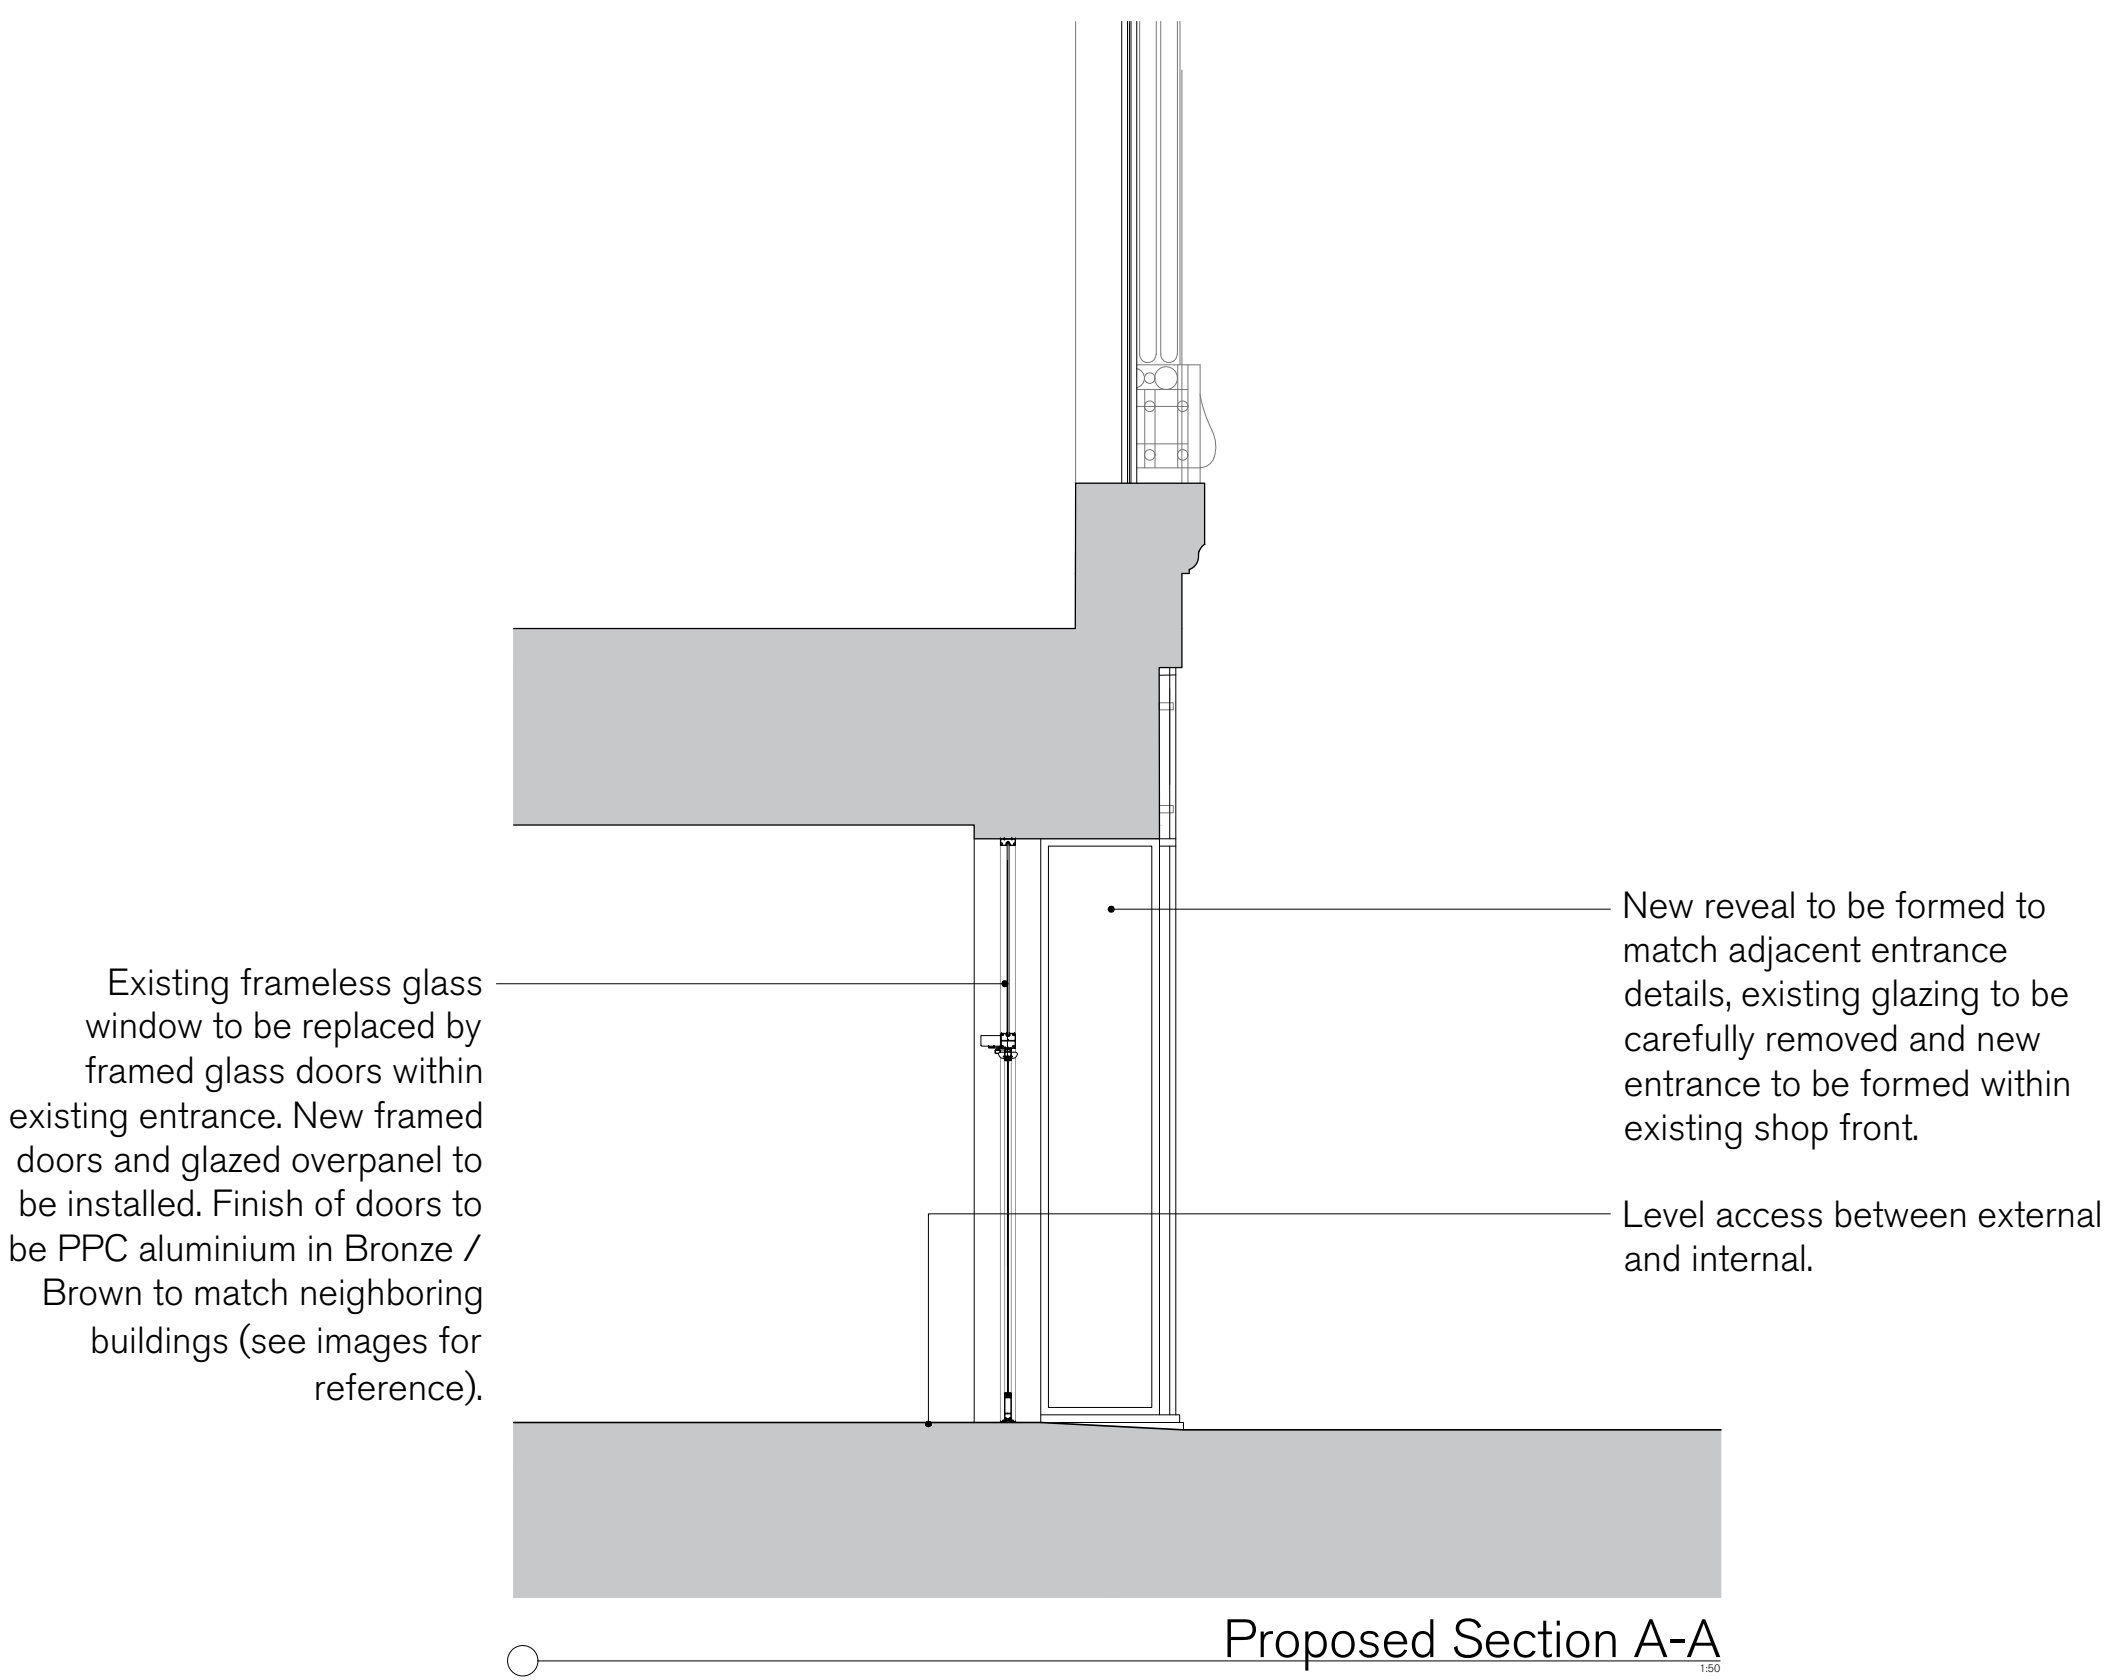

Proposed Section A-A

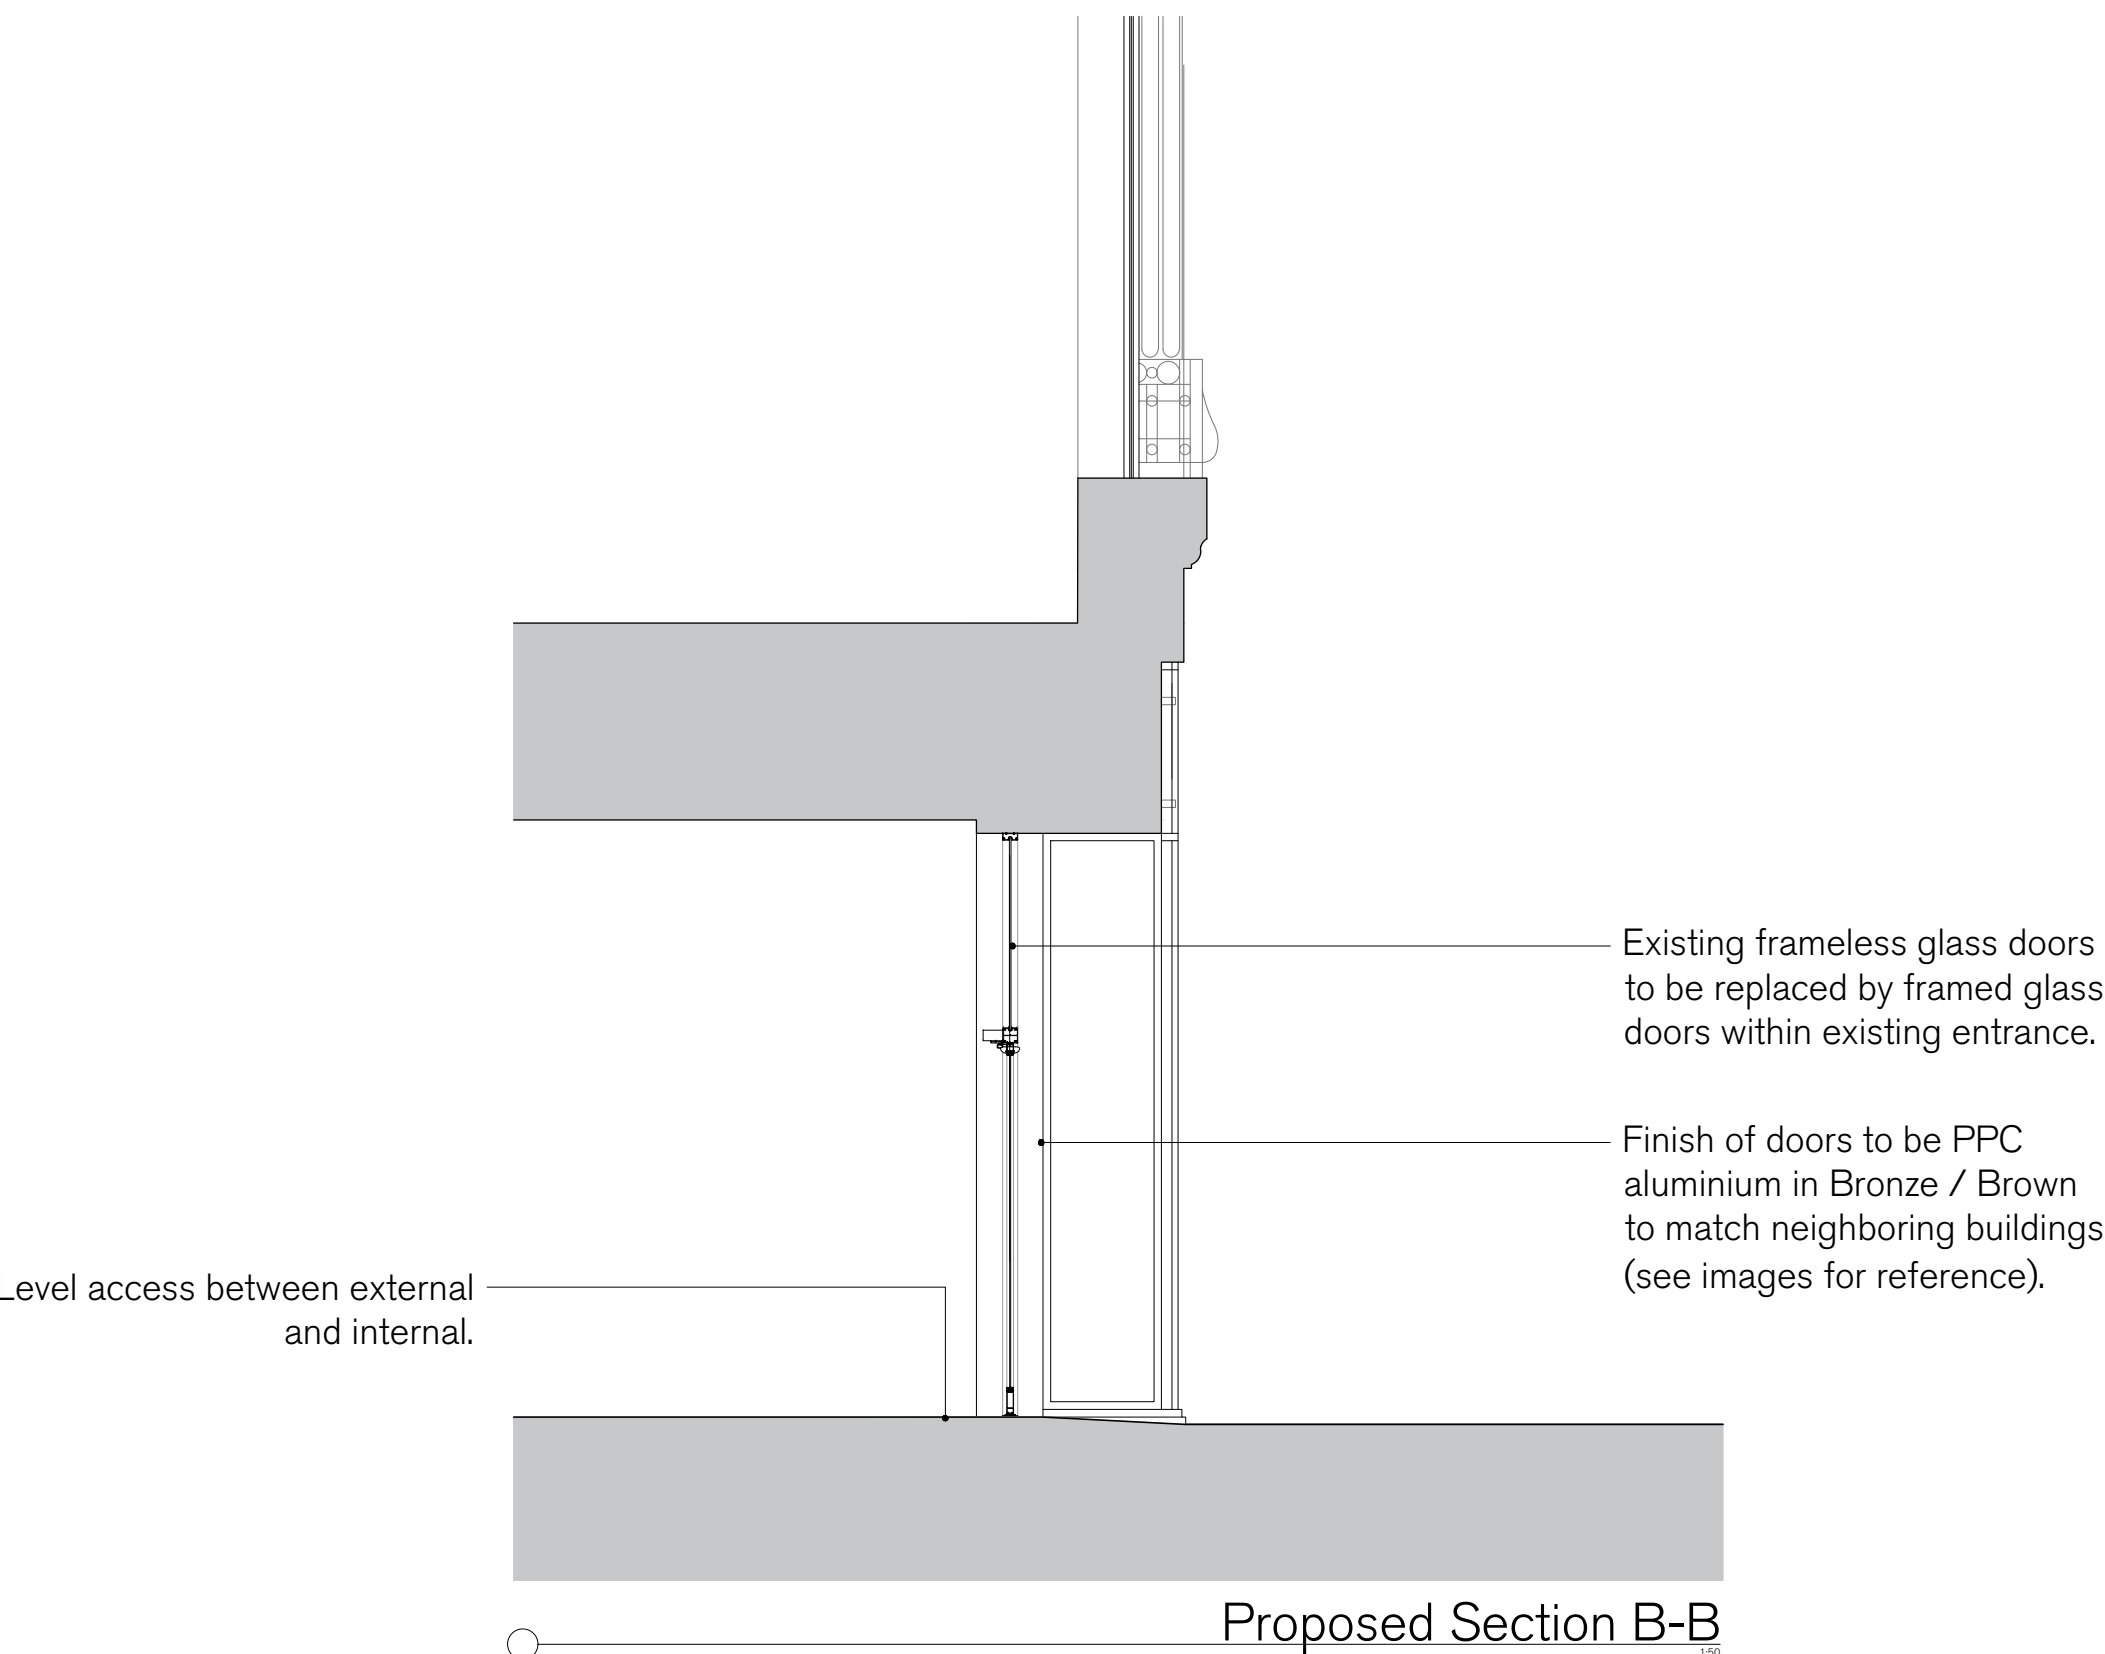

Proposed Section B-B

REV.	ISSUED	DESCRIPTION	DRAWN	CHECKED
-	-	-	-	-
-	-	-	-	-
-	-	-	-	-

PROJECT	106 New Oxford Street London WC1A 1HB
DESCRIPTION	Proposed and Existing Sections
DATE	OCT 2022
SCALE AT A1	1:50
STATUS	PLANNING
CLIENT	

DATE	OCT 2022
SCALE AT A1	1:50
STATUS	PLANNING
CLIENT	

JOB NO	22.002
DRAWING NO	PL300
REV	-

S
& P